

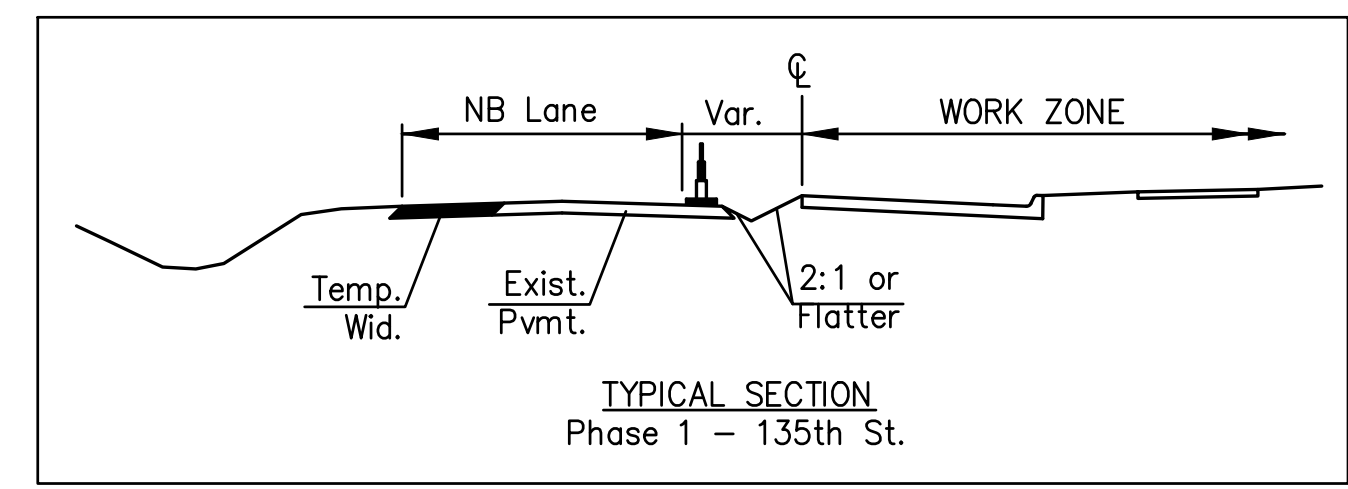


Drawn By: Schwab-Eaton, P.A.
 5/3/2019 1:59 PM
 Plotted:
 File: 15.W01 Construction Sequence.dwg

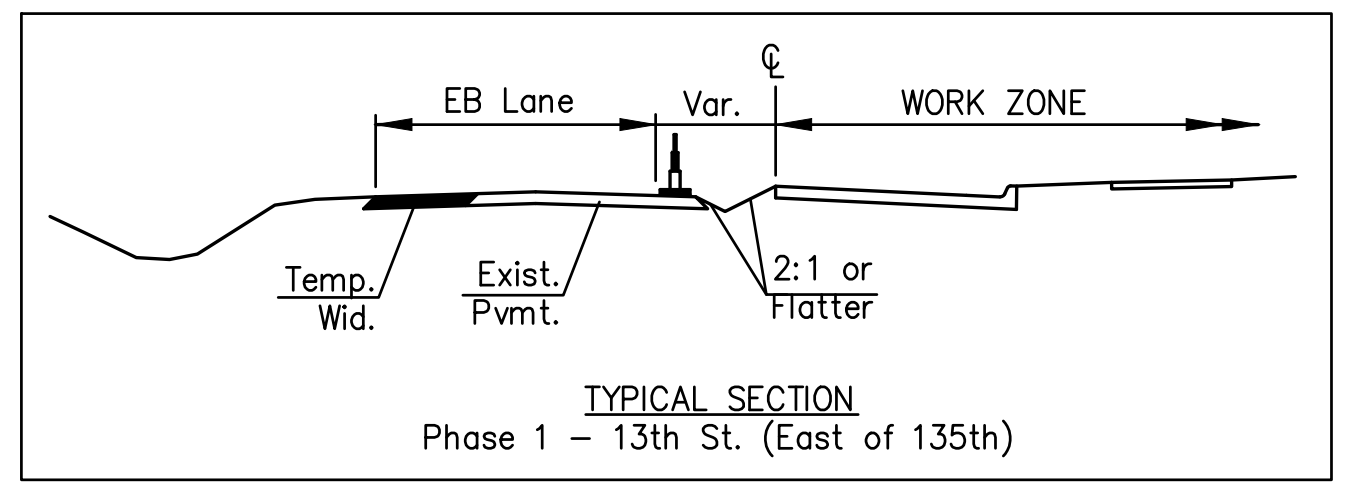

LEGEND

- Channelizing Device
- ➔ Traffic Flow
- ▨ Work Zone
- ▧ Temporary Pavement AC, Pavement, Temporary 6" (5" Base)
- ▬ Type III Barricades w/Lights (Complete Closure)
- ▬ Type III Barricades (Staggered position)
- ⚡ Sign
- Type "A" Low Intensity Warning Light

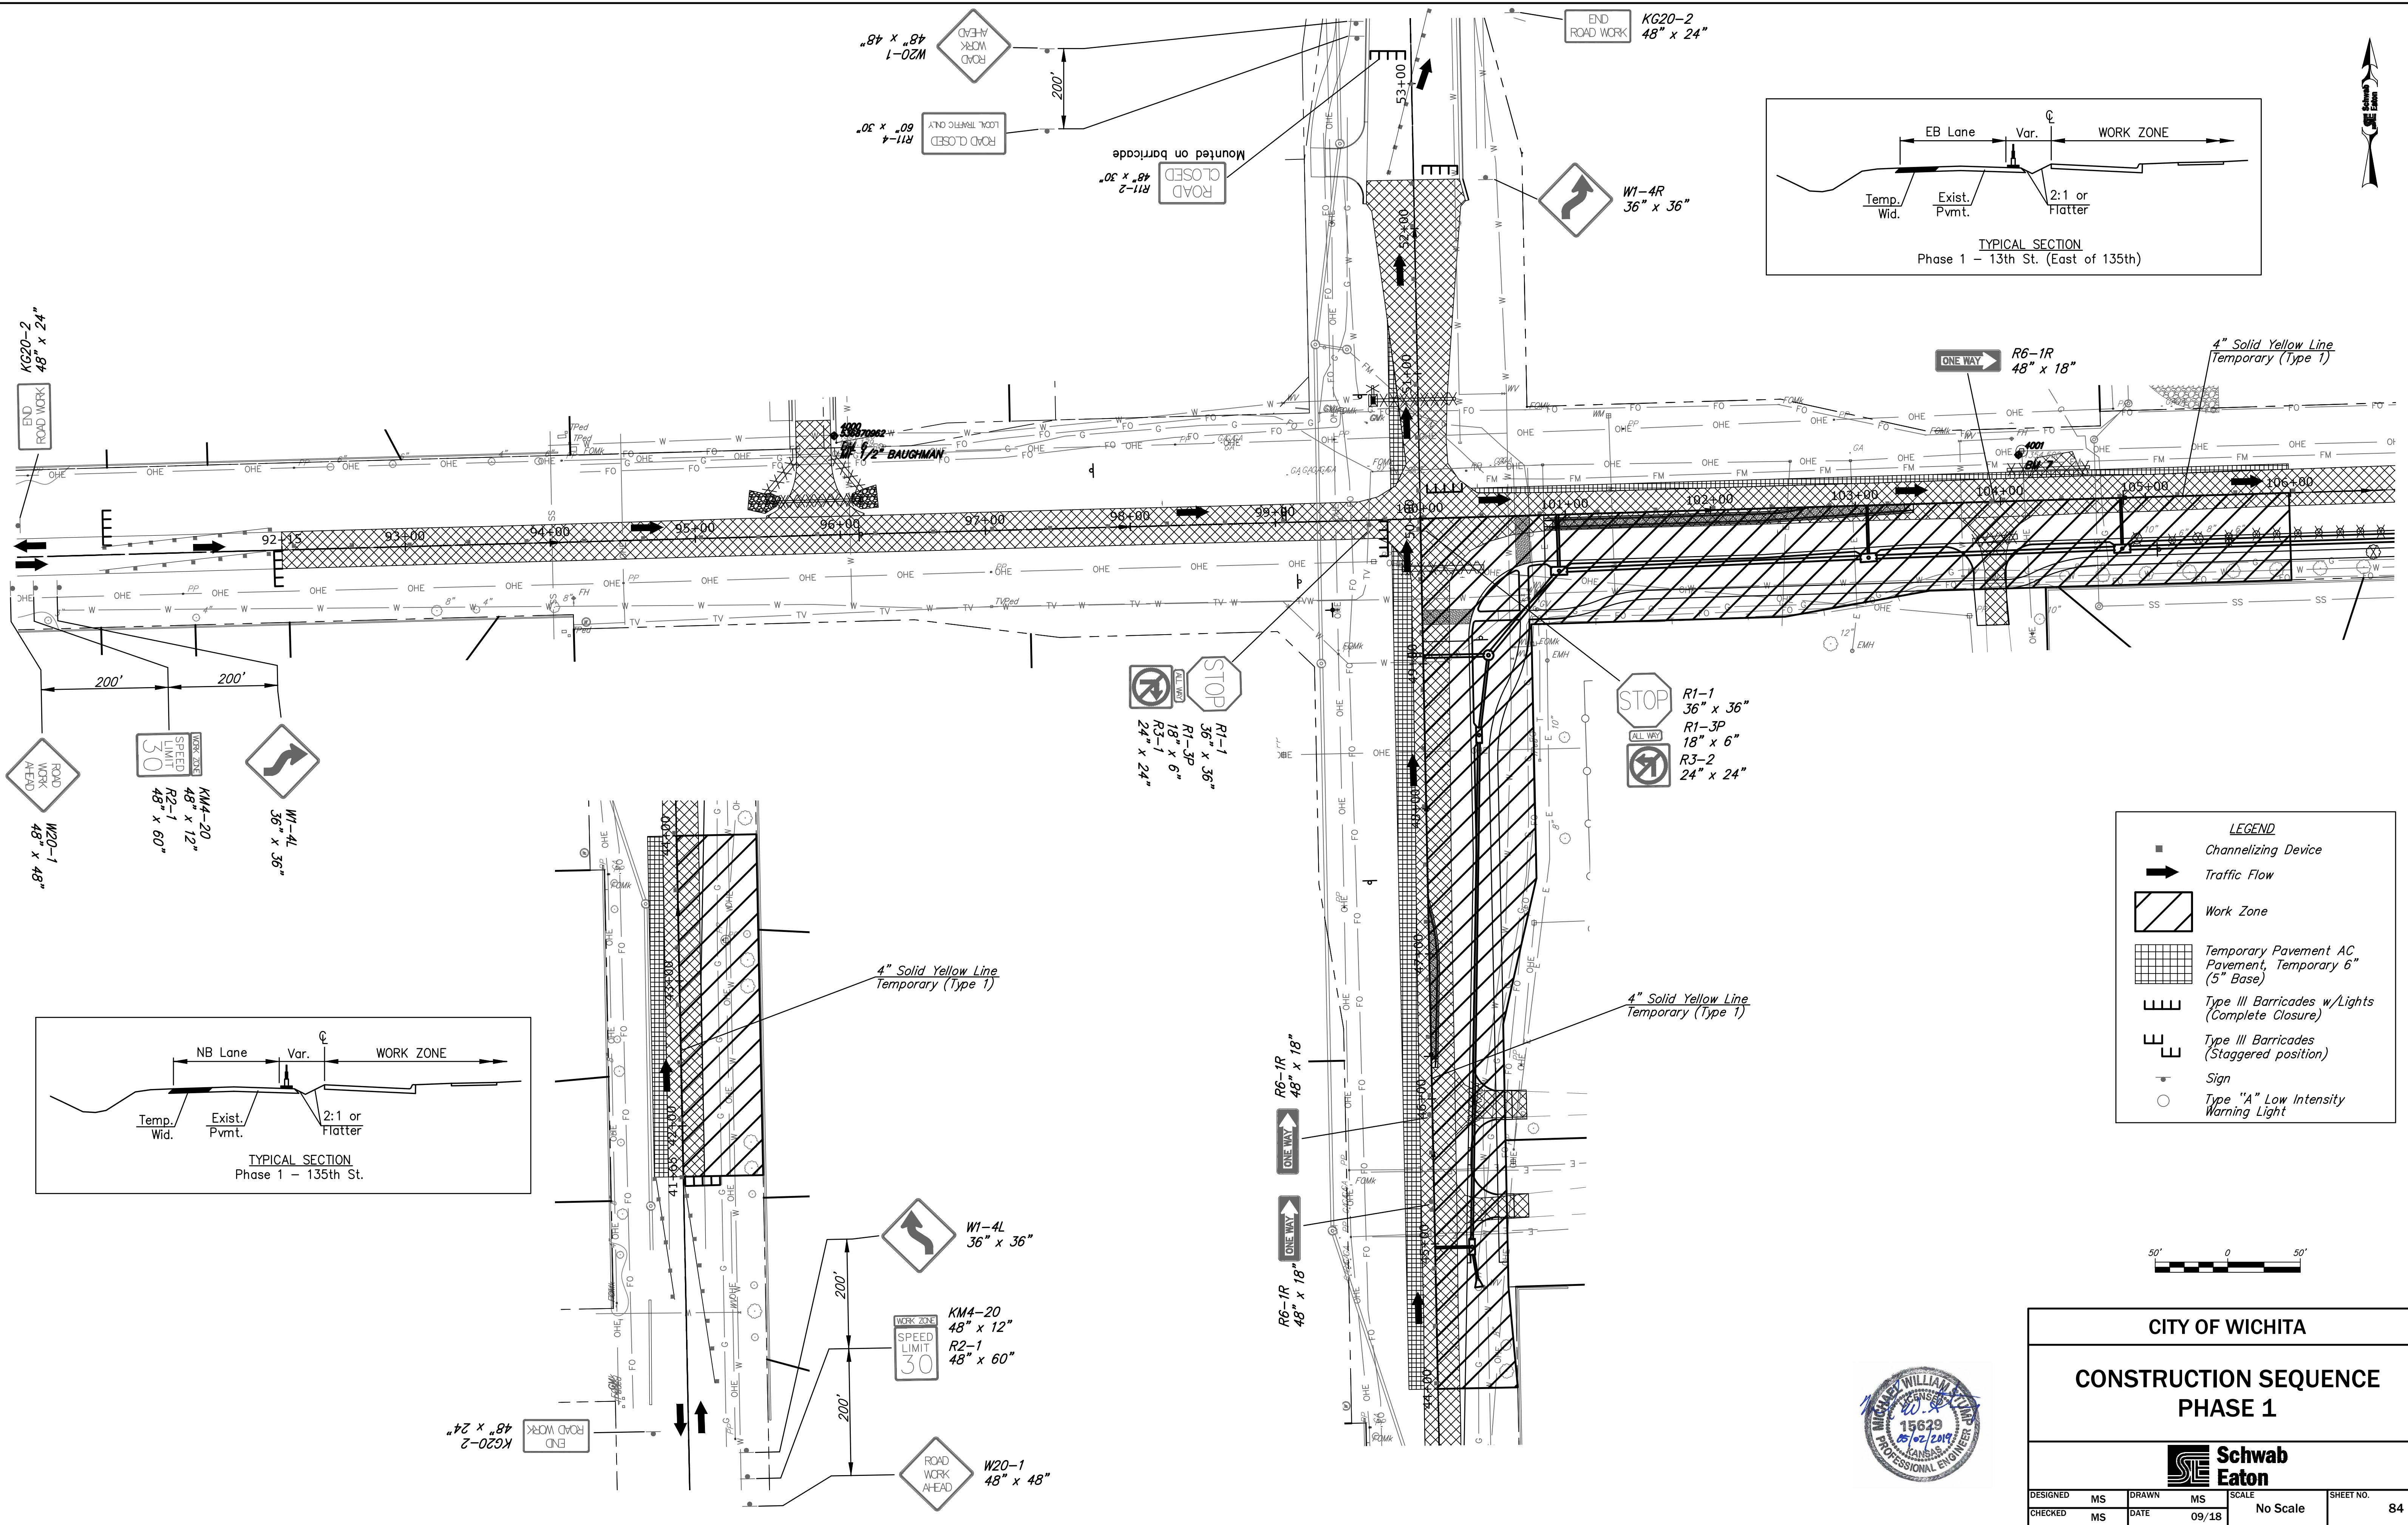

CITY OF WICHITA

**CONSTRUCTION SEQUENCE
PHASE 1**

**Schwab
Eaton**

DESIGNED MS DRAWN MS SCALE SHEET NO.

CHECKED MS DATE 09/18 No Scale 84

