

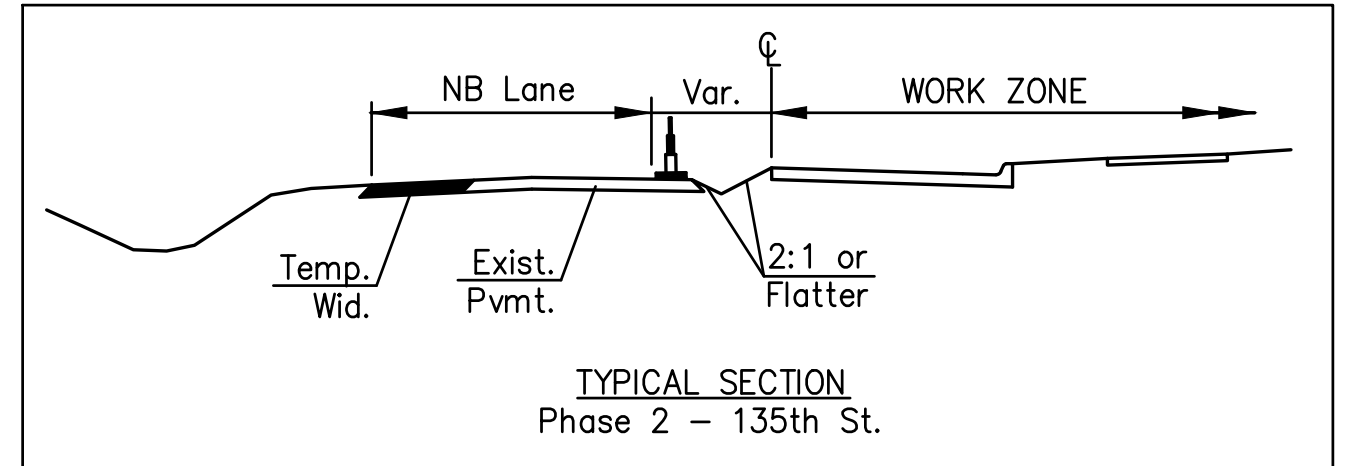


Drawn By: Schwab-Eaton, P.A.  
 5/3/2019 2:00 PM  
 Plotted:  
 File: 15.W01 Construction Sequence.dwg

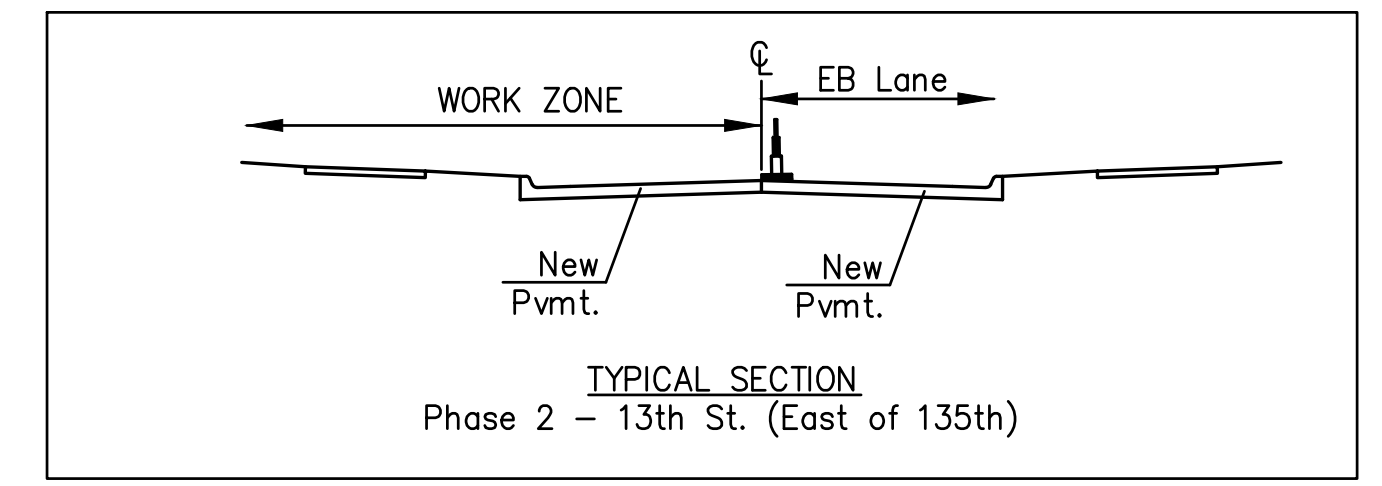

**LEGEND**

- Channelizing Device
- ➔ Traffic Flow
- ▨ Work Zone
- ▧ Temporary Pavement AC Pavement, Temporary 6" (5" Base)
- ▧▧ Type III Barricades w/Lights (Complete Closure)
- ▧▧ Type III Barricades (Staggered position)
- ⬇ Sign
- Type "A" Low Intensity Warning Light

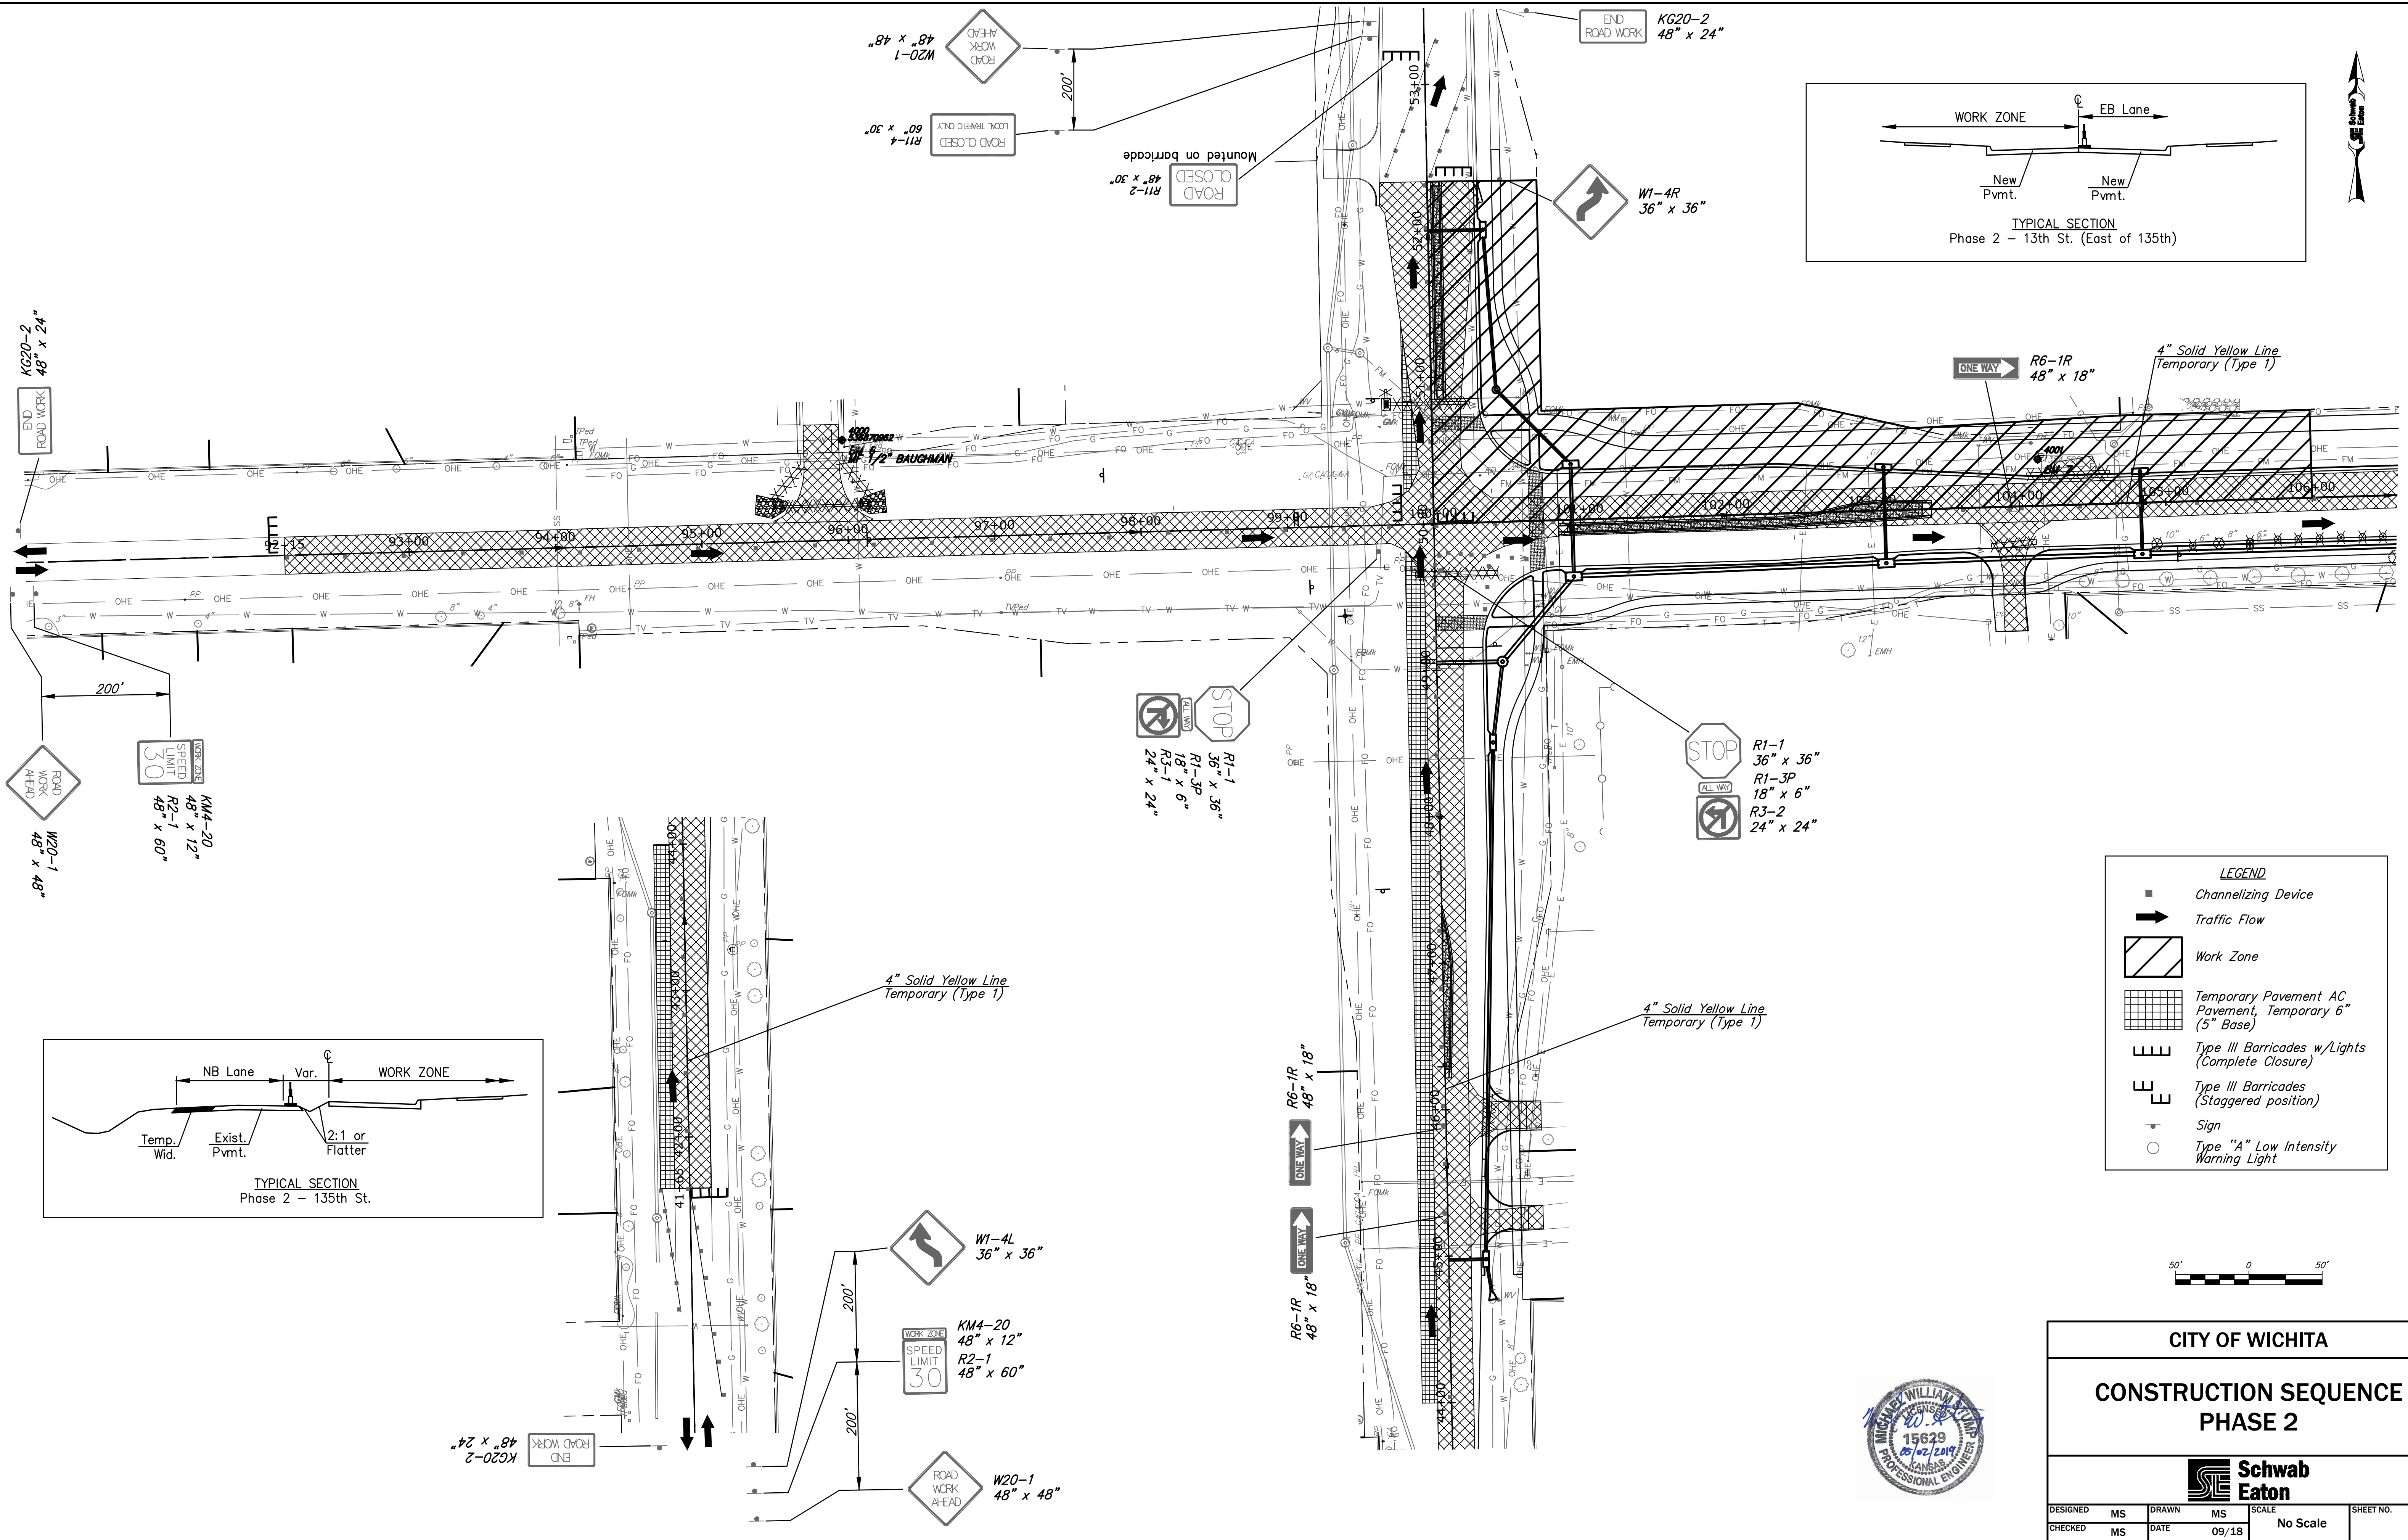

**CITY OF WICHITA**

**CONSTRUCTION SEQUENCE  
PHASE 2**

DESIGNED MS  
CHECKED MS

DRAWN MS  
DATE 09/18

SCALE  
No Scale

SHEET NO.  
86

**Schwab  
Eaton**

