


SAVED 2/27/2020 2:03:18 PM BY CSI
 PLOTTED 2/27/2020 2:06:44 PM BY CATHY LINK
 U:\WICHITA-CIVIL\2018\180714\000\MUMDRAWS\180714-000-C501-PRECAST SANITARY SEWER MANHOLE.DWG

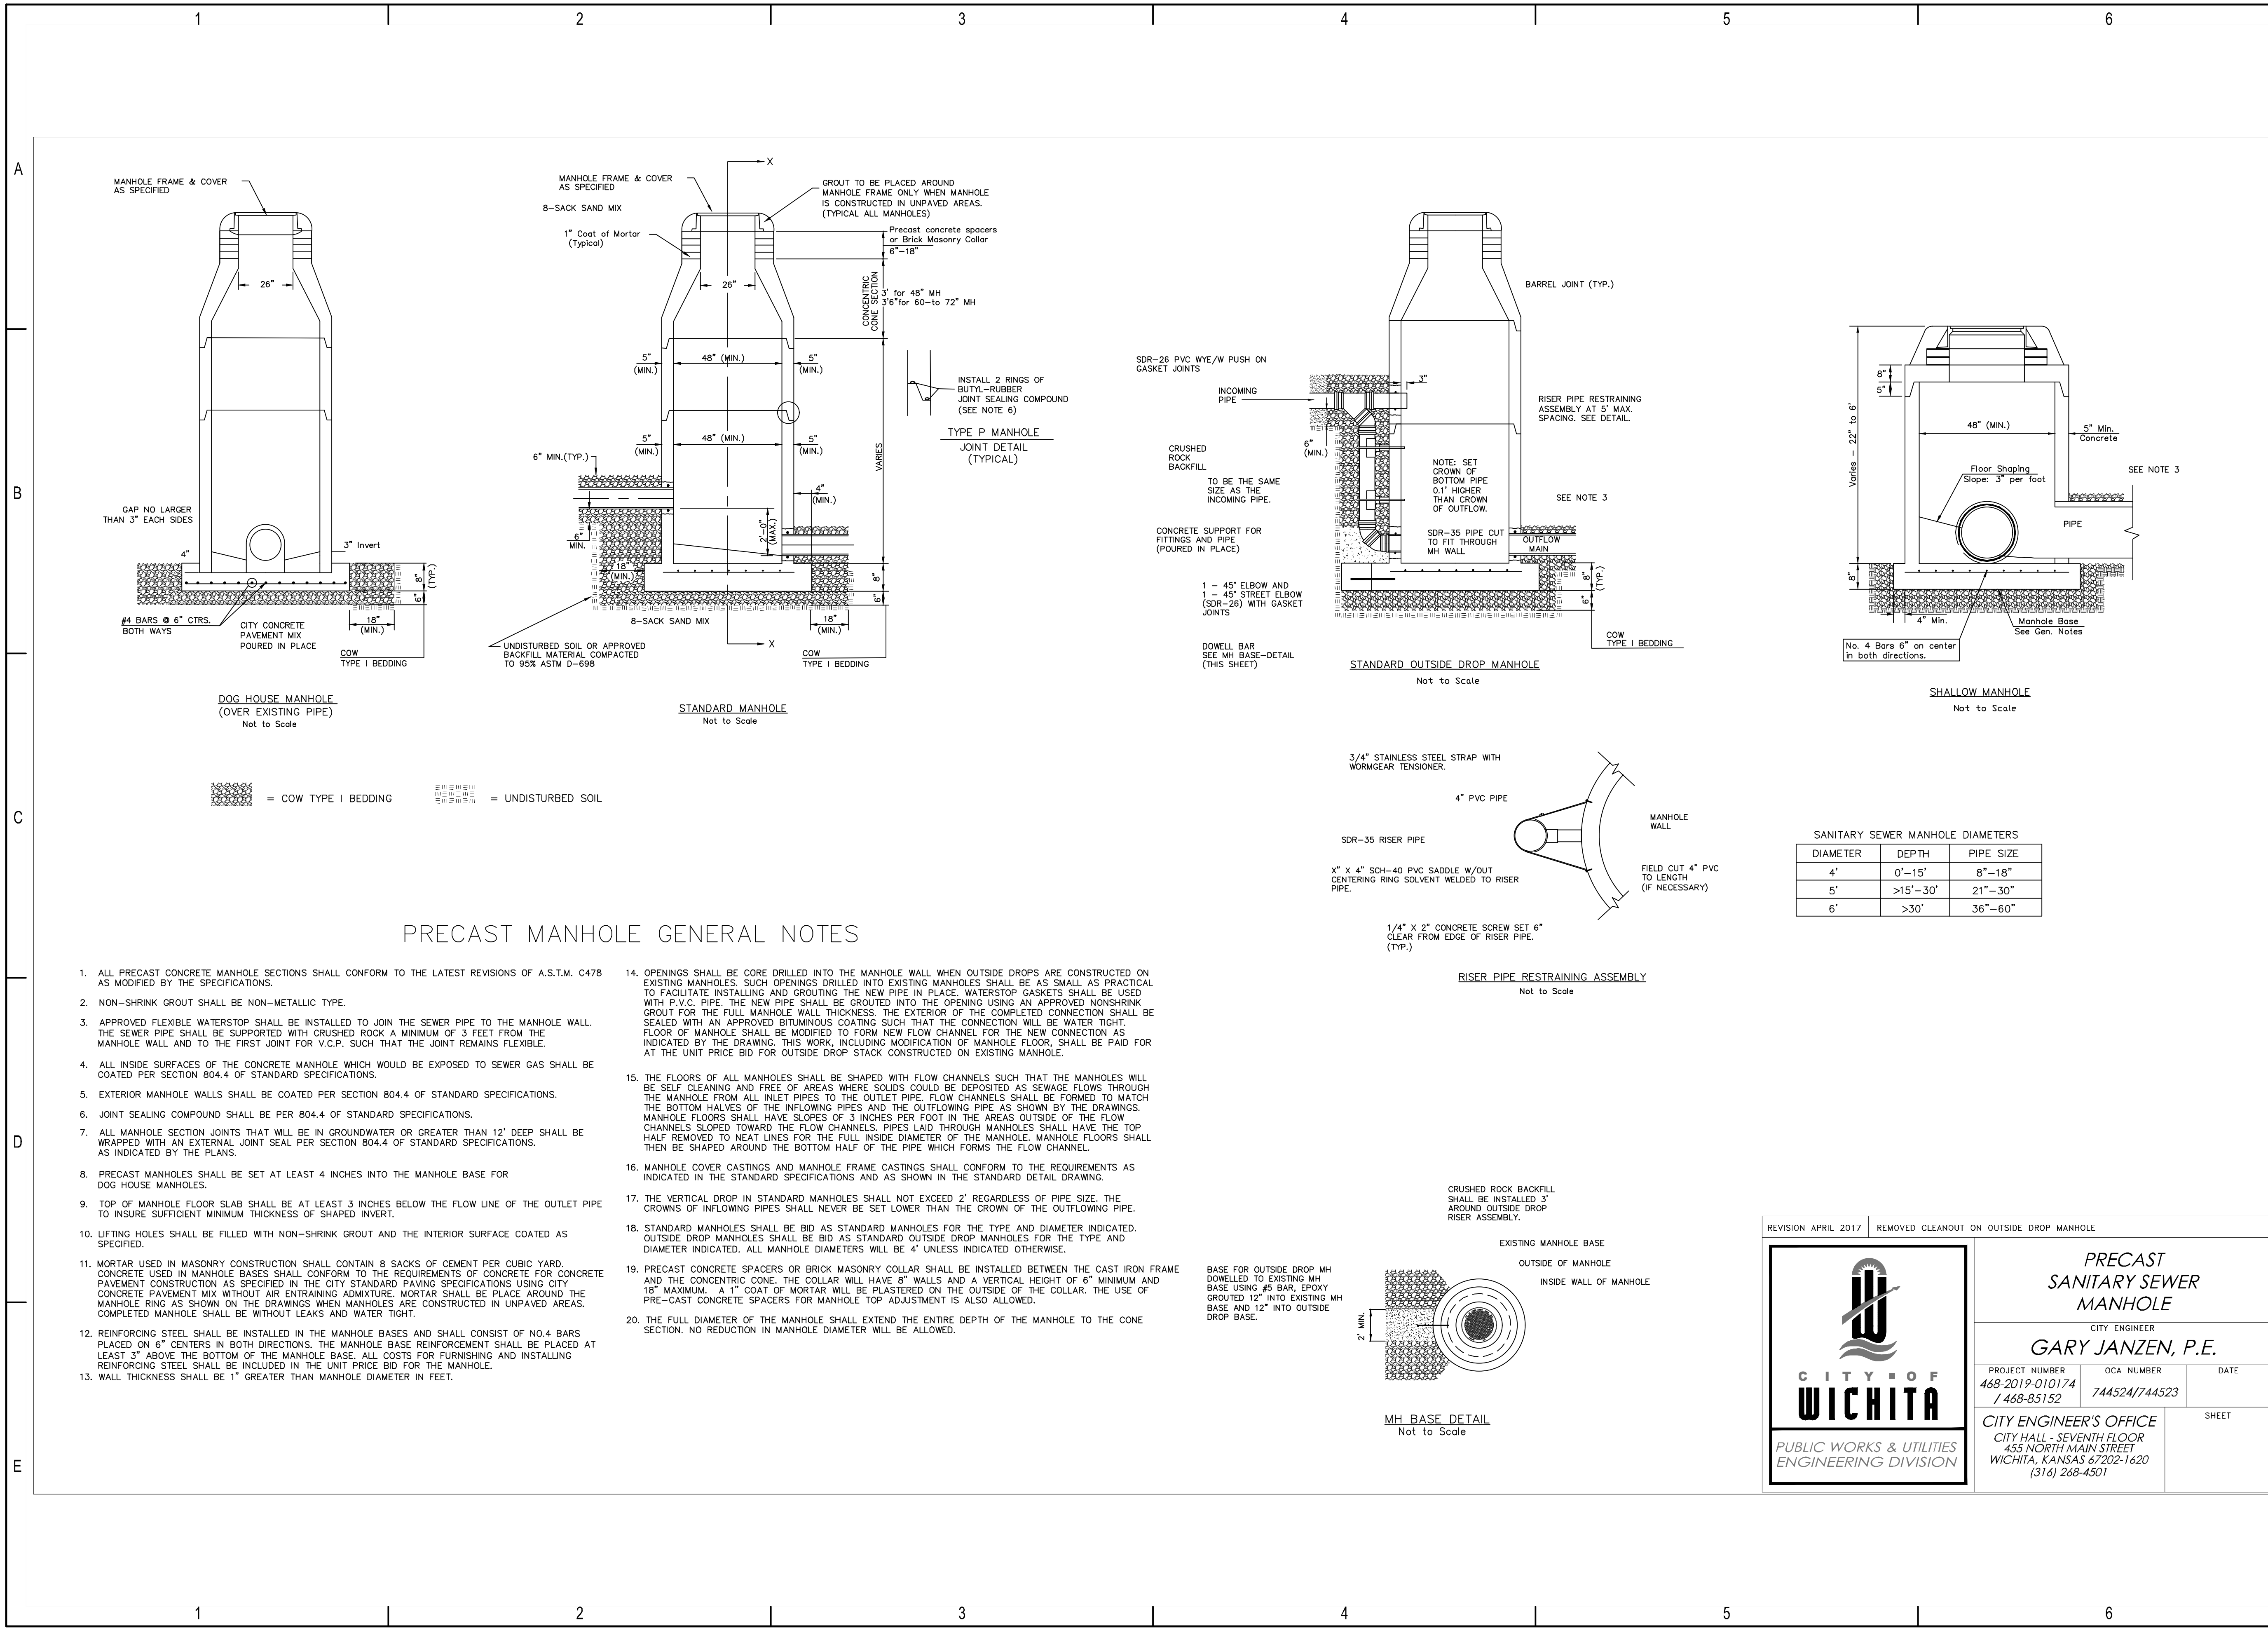

NEWMARKET V ADDITION
SANITARY SEWER EXTENSION
 GARY JANZEN, P.E. - CITY ENGINEER
 CITY OF WICHITA
 PROJECT NO. 468-2019-010174 / 468-85152

REVISION APRIL 2017 REMOVED CLEANOUT ON OUTSIDE DROP MANHOLE

PRECAST SANITARY SEWER MANHOLE
CITY ENGINEER
GARY JANZEN, P.E.

PROJECT NUMBER 468-2019-010174 / 468-85152	OCA NUMBER 744524/744523	DATE
--	-----------------------------	------

CITY ENGINEER'S OFFICE
CITY HALL - SEVENTH FLOOR
455 NORTH MAIN STREET
WICHITA, KANSAS 67202-1620
(316) 268-4501

SHEET

Issue:	
JOB NO.	35-180714-000-6364
DATE	OCTOBER 2019
PM	RWG
DESIGNED BY	TBK
DRAWN BY	KTD
CHECKED BY	RWG
PRECAST SANITARY SEWER MANHOLE	
C501	