
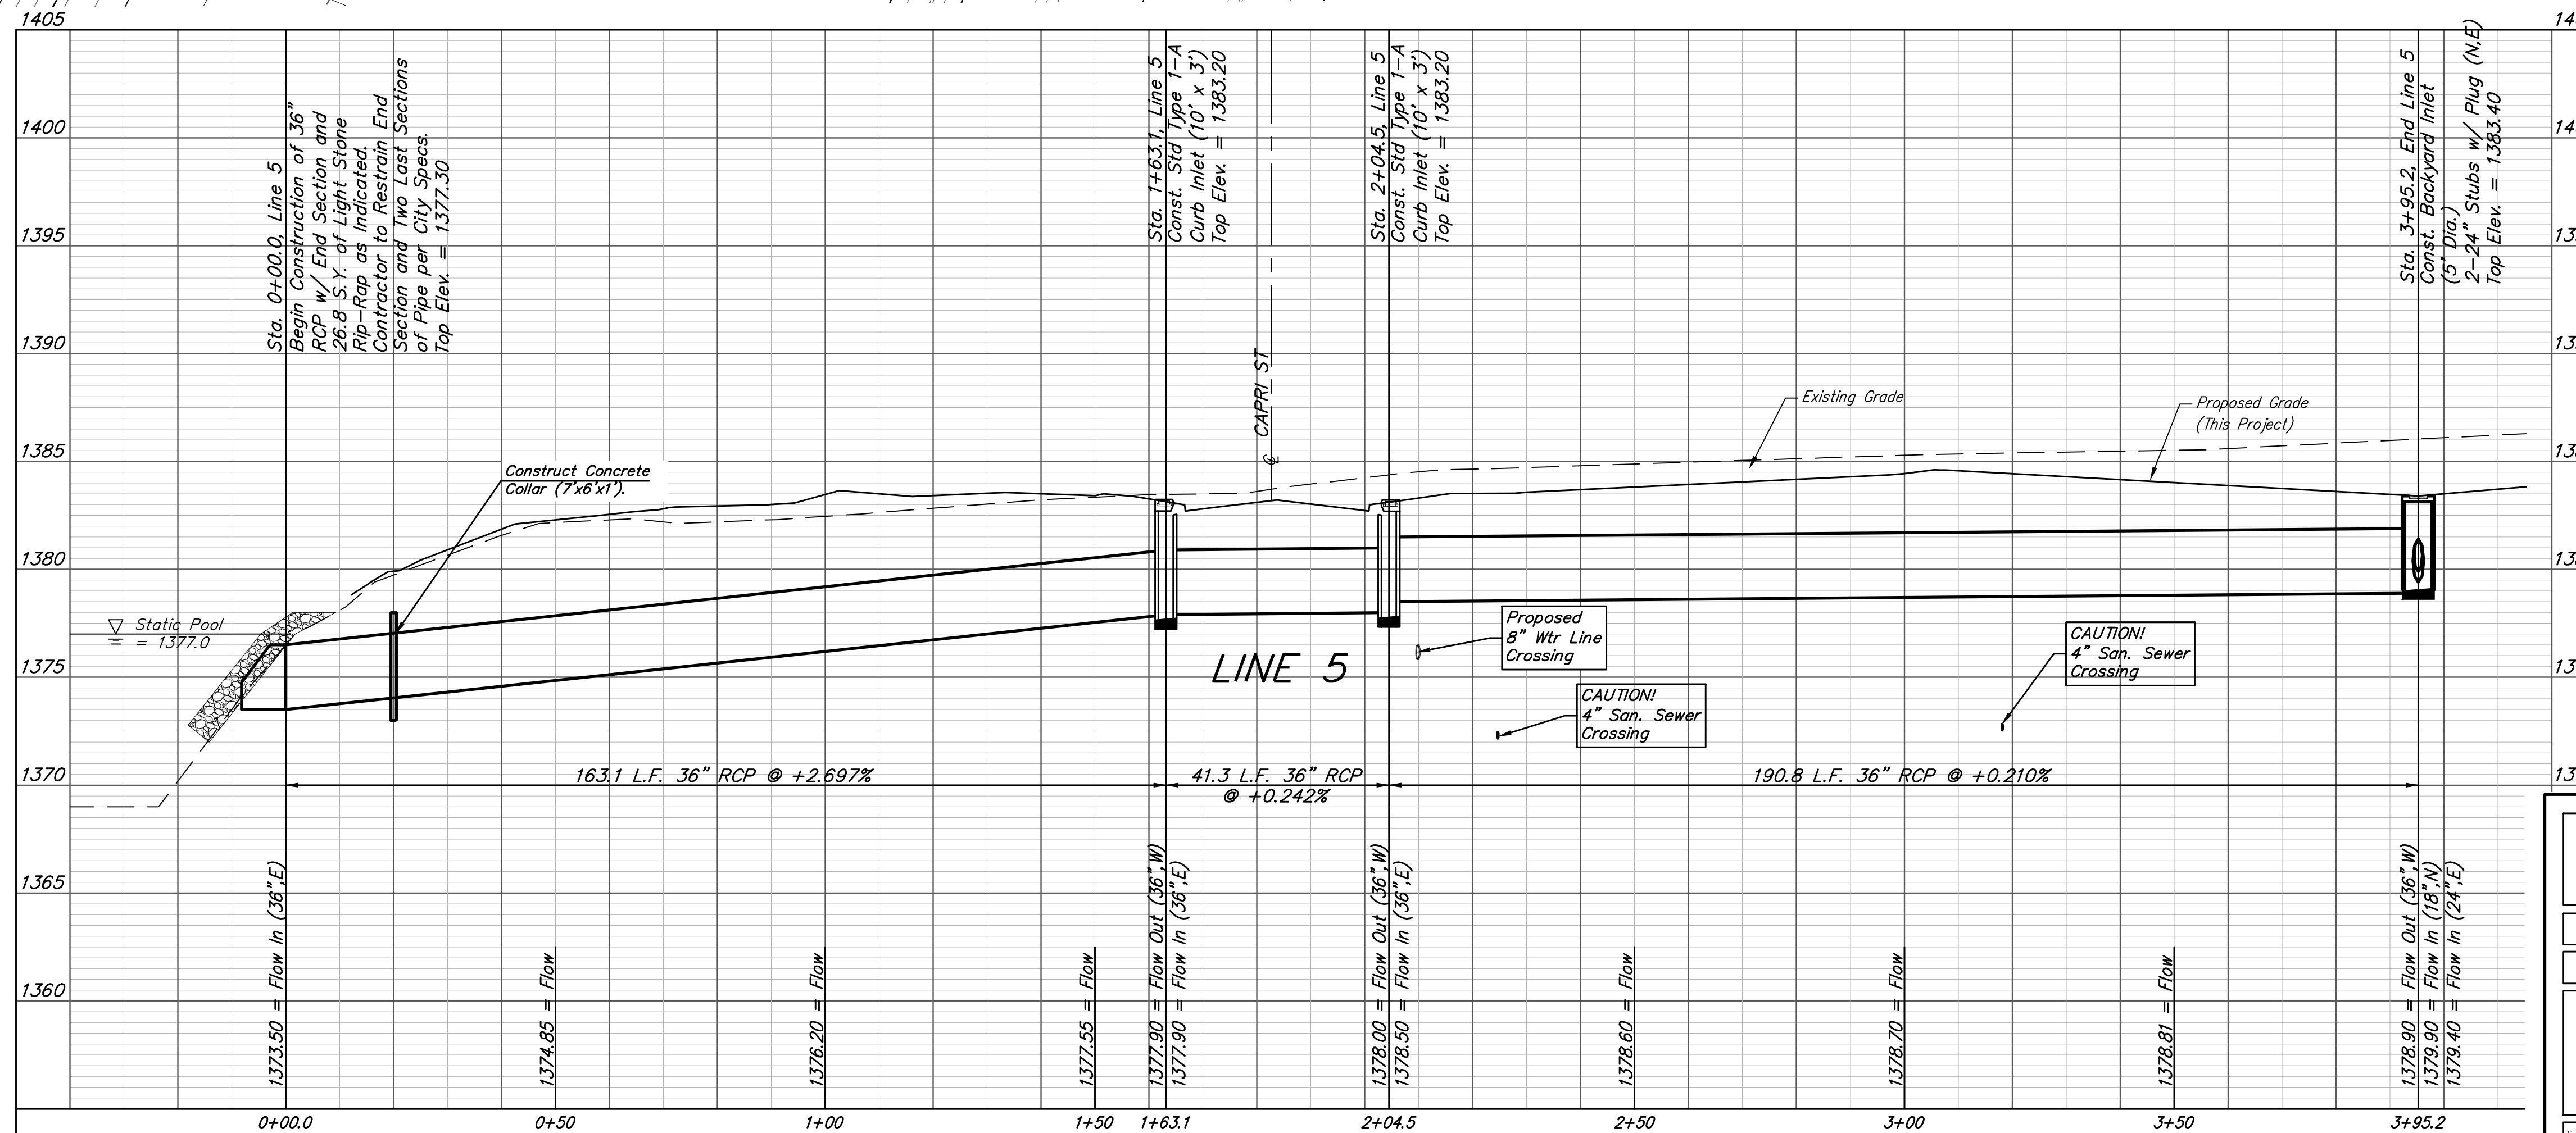


BENCHMARKS:

#1: "□" CUT CHISELED ON CURB,
15.2' S. OF SW COR., LOT 6,
BLOCK A, ROCKY FORD 2ND
ADDITION.
ELEV. = 1385.10 NAVD88

#2: "□" CUT CHISELED ON CURB,
8.6' N. & 11.7' W. OF SW COR.,
LOT 14, BLOCK C, ROCKY FORD
2ND ADDITION.
ELEV. = 1380.11 NAVD88

POND DATA:
STATIC POOL ELEVATION: 1377.0
EXISTING BOTTOM ELEVATION: 1369.0
100-YR ELEVATION: 1379.8
DEWATER POND TO 1372.0.

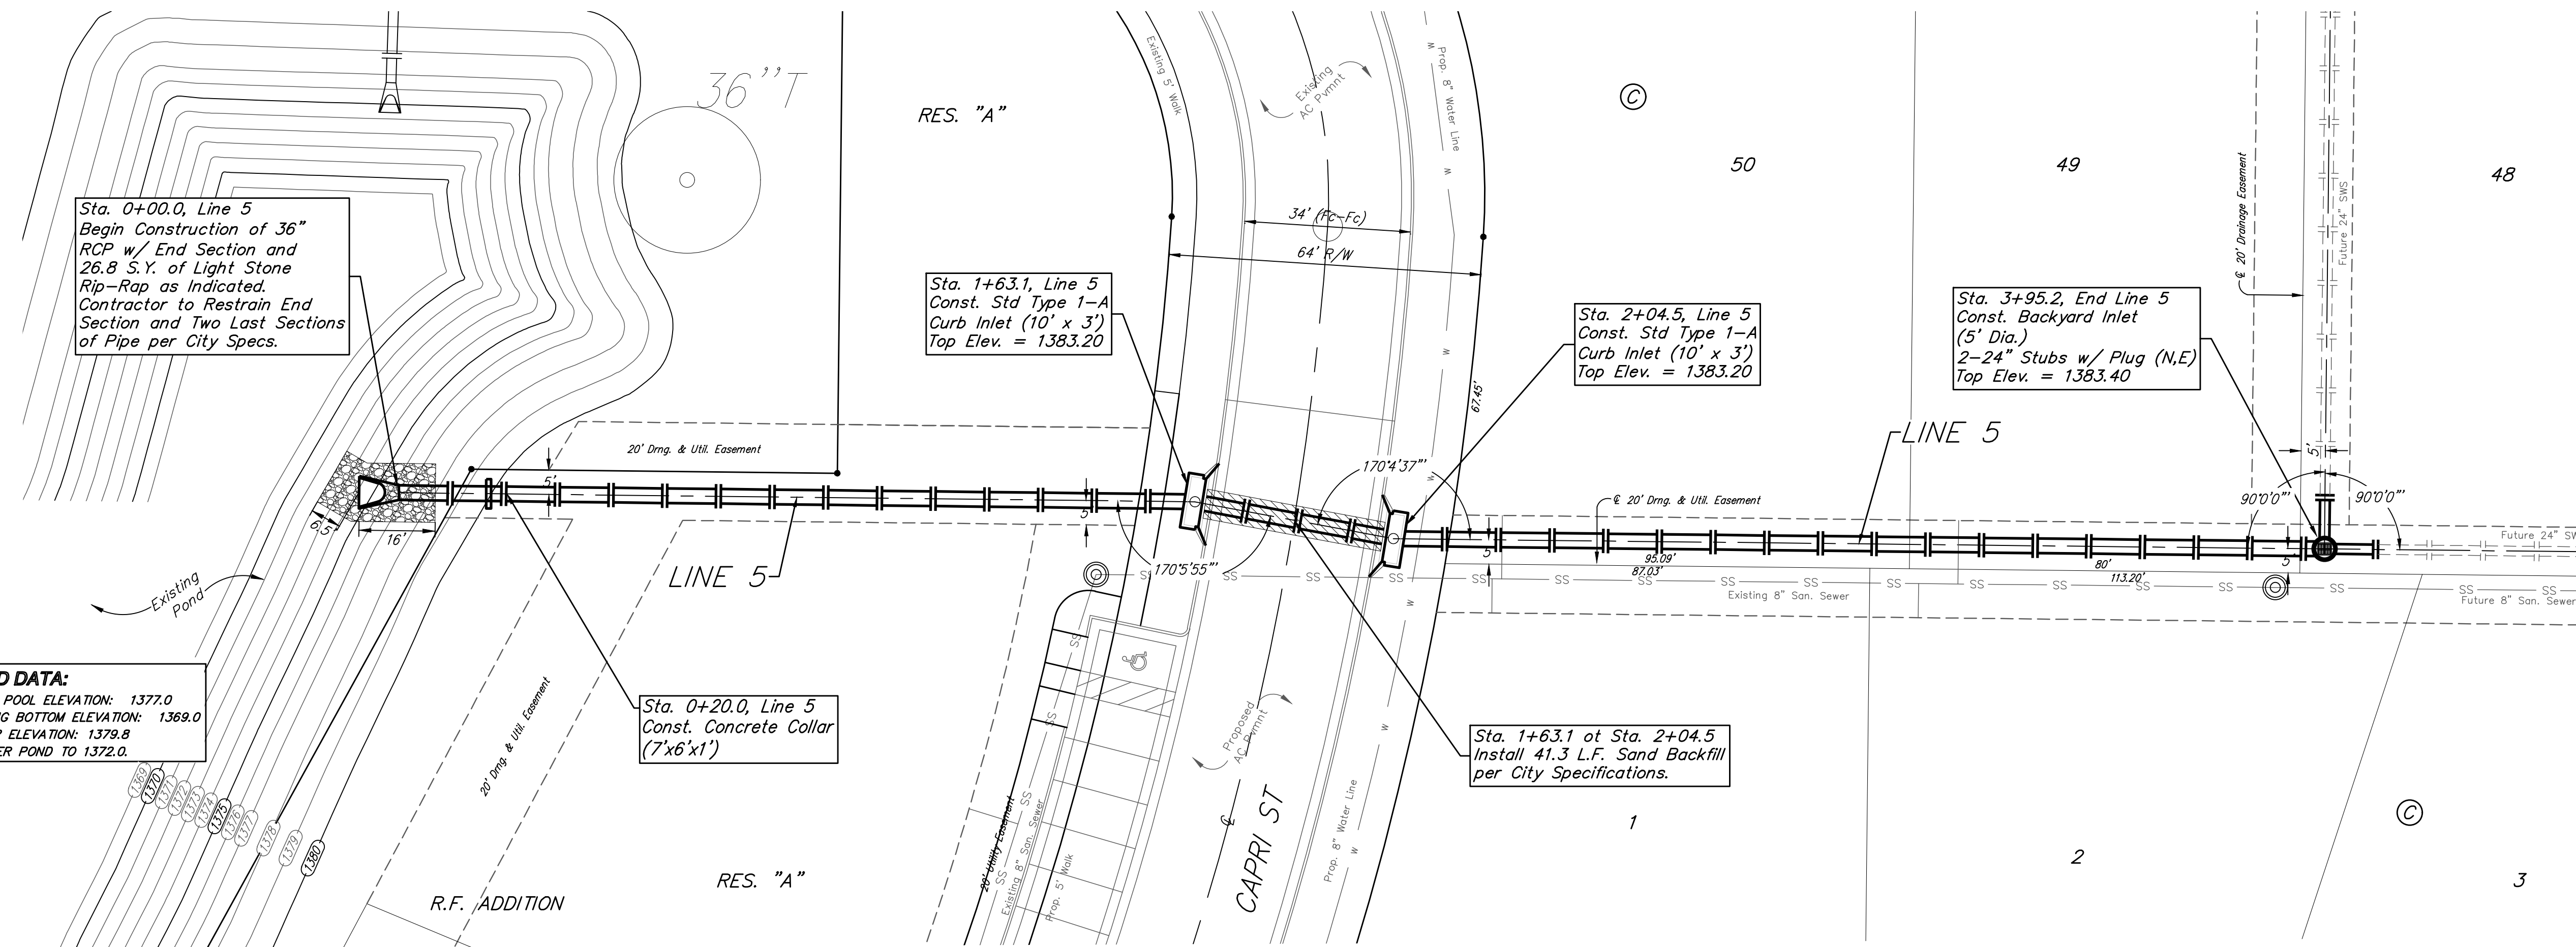

		R.F. Addition	
		LINE 5	
Stormwater Drain Improvements		Baughman Company, P.A. 315 Ellis St. Wichita, KS 67211 P 316-262-7271 F 316-262-0149	
ENGINEERING SURVEYING PLANNING LANDSCAPE ARCHITECTURE		PROJECT NUMBER 468-2019-085421	
DESIGN AEG		DRAWN HJW	
APPROVED		DATE 04/13/20	
SCALE Noted		SHEET	
		7 OF 28	