



**BENCHMARKS:**

#1: "□" CUT CHISELED ON CURB,  
15.2' S. OF SW COR., LOT 6,  
BLOCK A, ROCKY FORD 2ND  
ADDITION.  
ELEV. = 1385.10 NAVD88

#2: "□" CUT CHISELED ON CURB,  
8.6' N. & 11.7' W. OF SW COR.,  
LOT 14, BLOCK C, ROCKY FORD  
2ND ADDITION.  
ELEV. = 1380.11 NAVD88

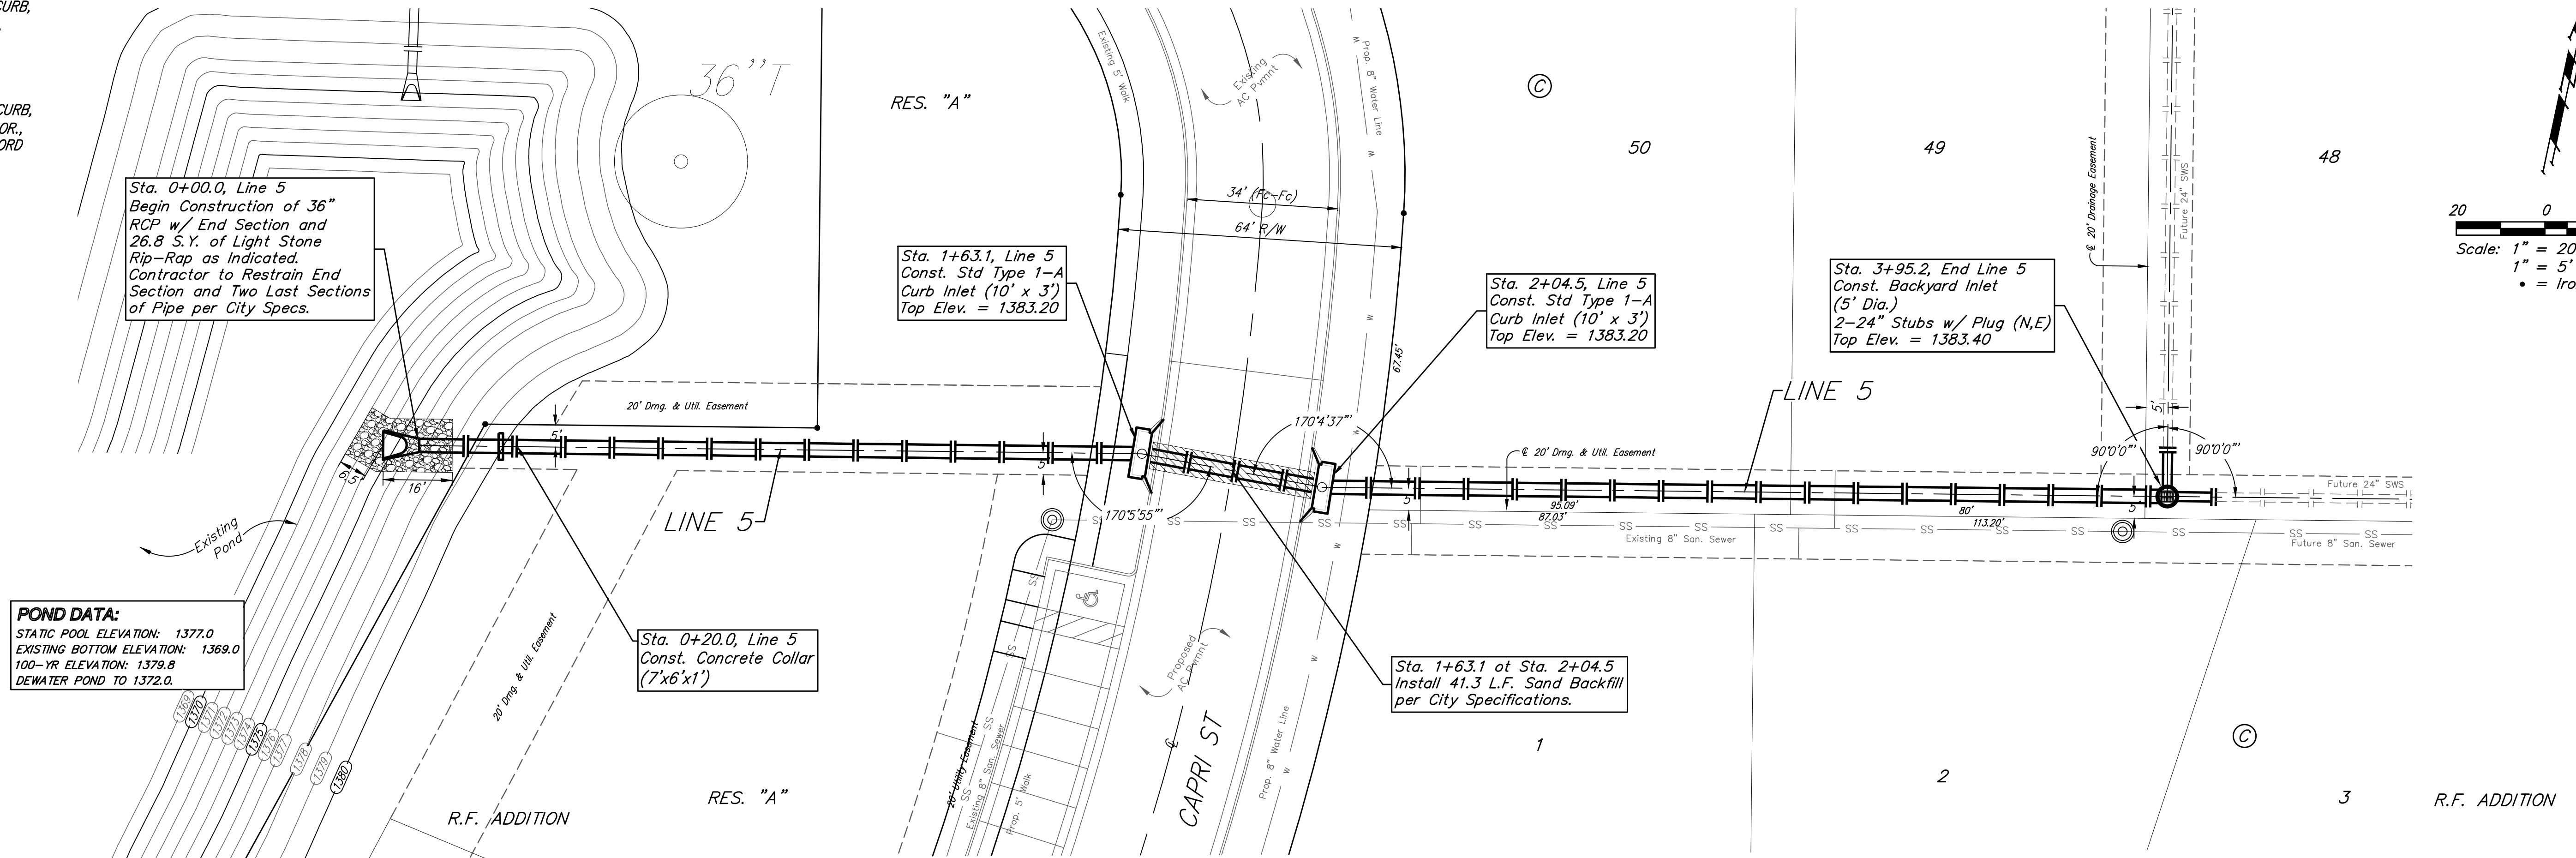

**POND DATA:**  
STATIC POOL ELEVATION: 1377.0  
EXISTING BOTTOM ELEVATION: 1369.0  
100-YR ELEVATION: 1379.8  
DEWATER POND TO 1372.0

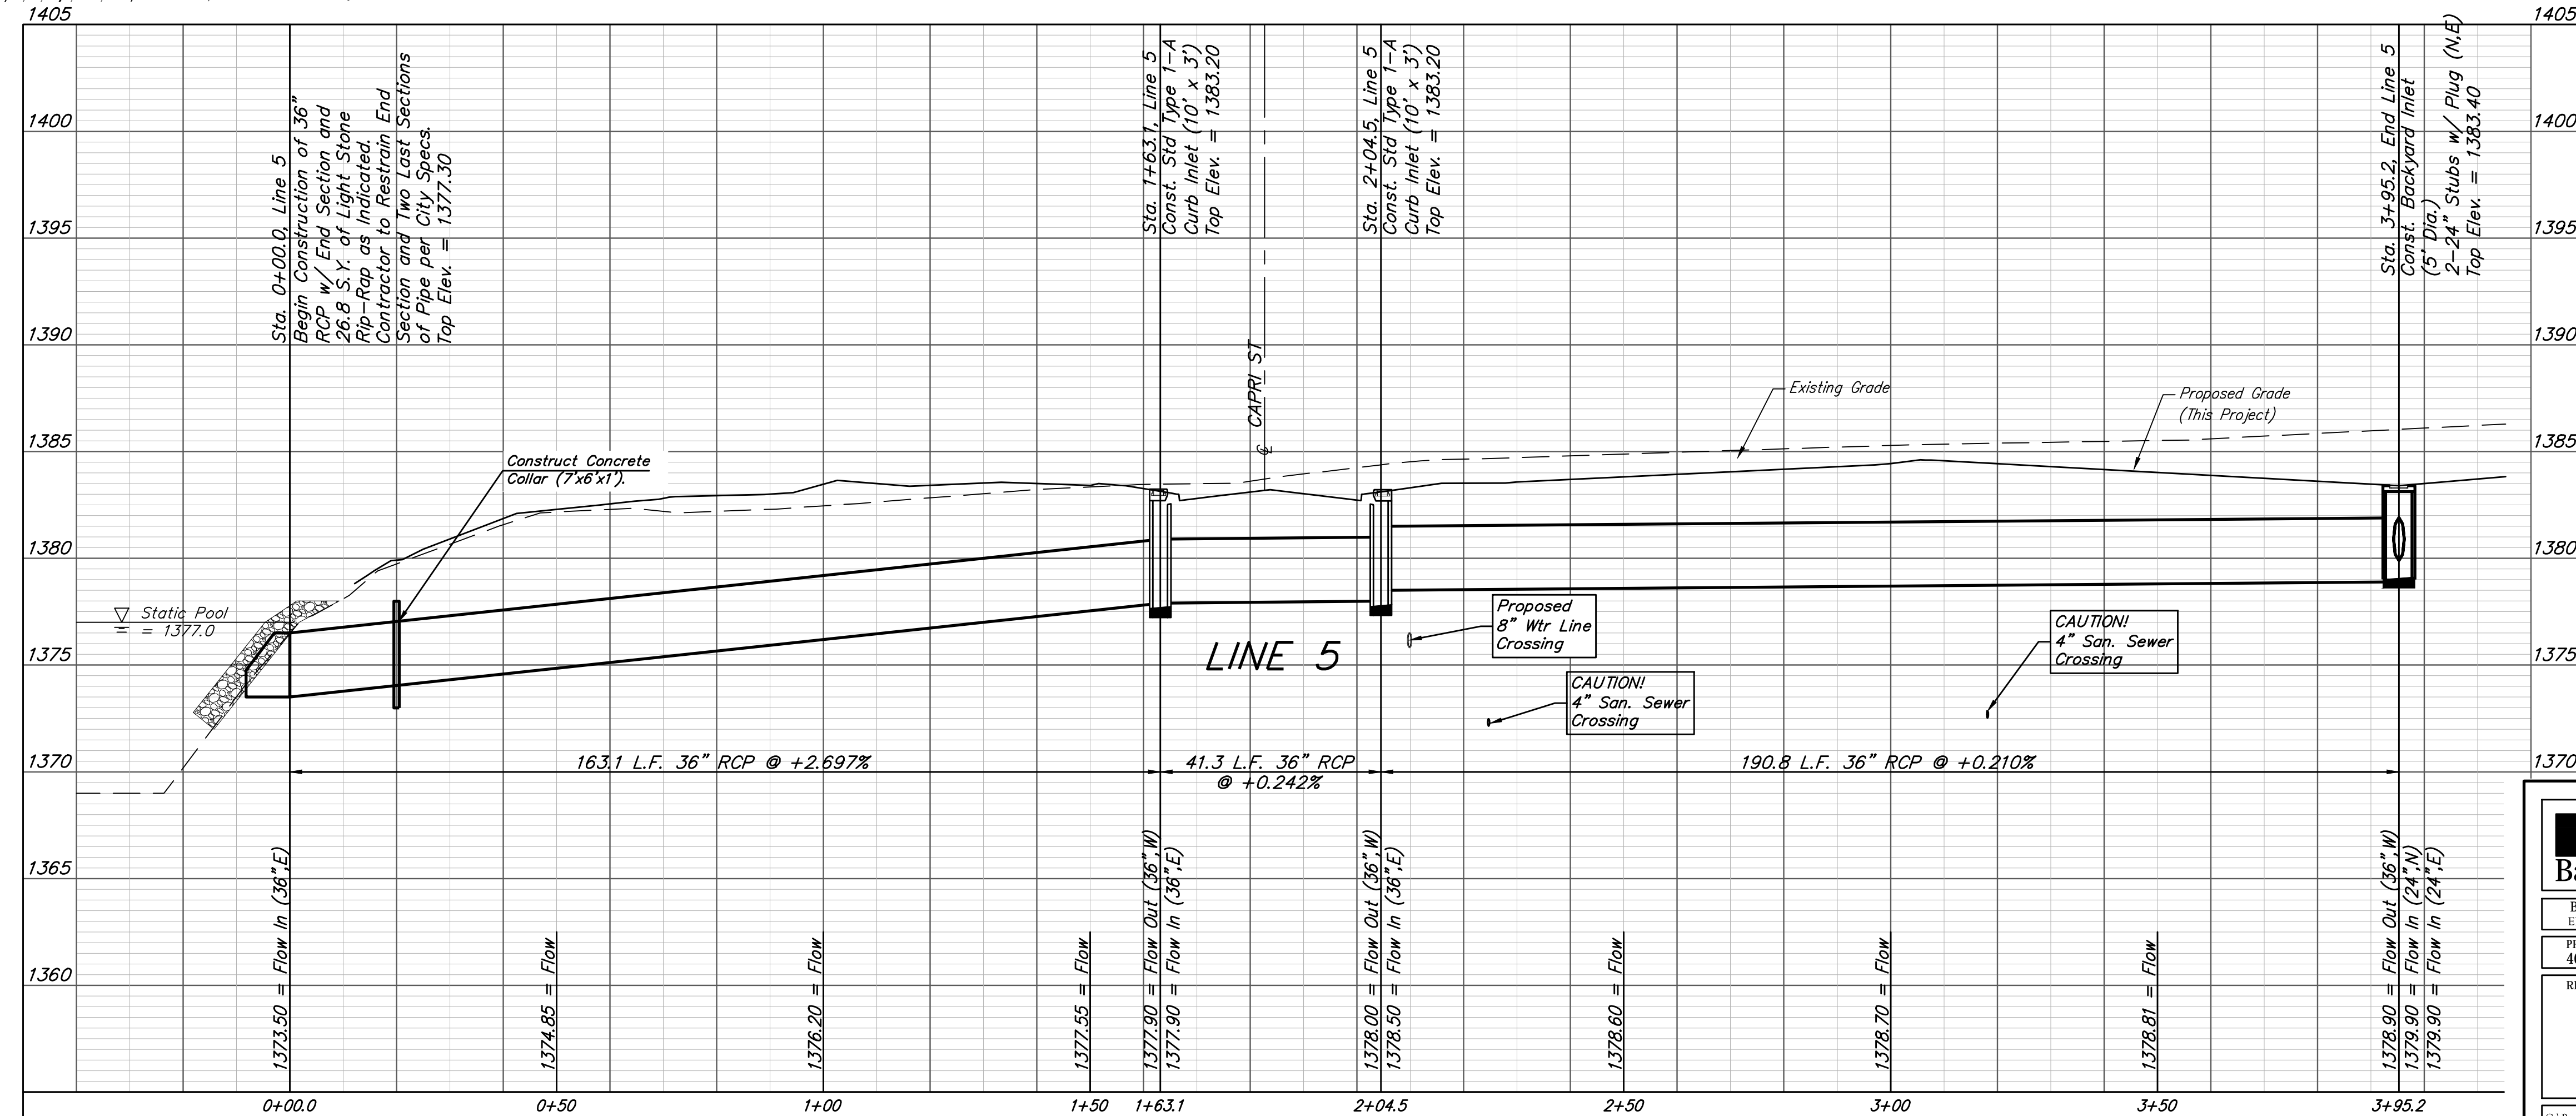

		R.F. Addition	
		<b>LINE 5</b>	
		Stormwater Drain Improvements	
<small>Baughman Company, P.A. 315 Ellis St. Wichita, KS 67211 P 316-262-7271 F 316-262-0149 ENGINEERING   SURVEYING   PLANNING   LANDSCAPE ARCHITECTURE</small>			
PROJECT NUMBER 468-2019-085421	DESIGN AEG	DRAWN HJW	DATE 04/13/20
REVISIONS:	APPROVED	SCALE Noted	SHEET 7 OF 28