
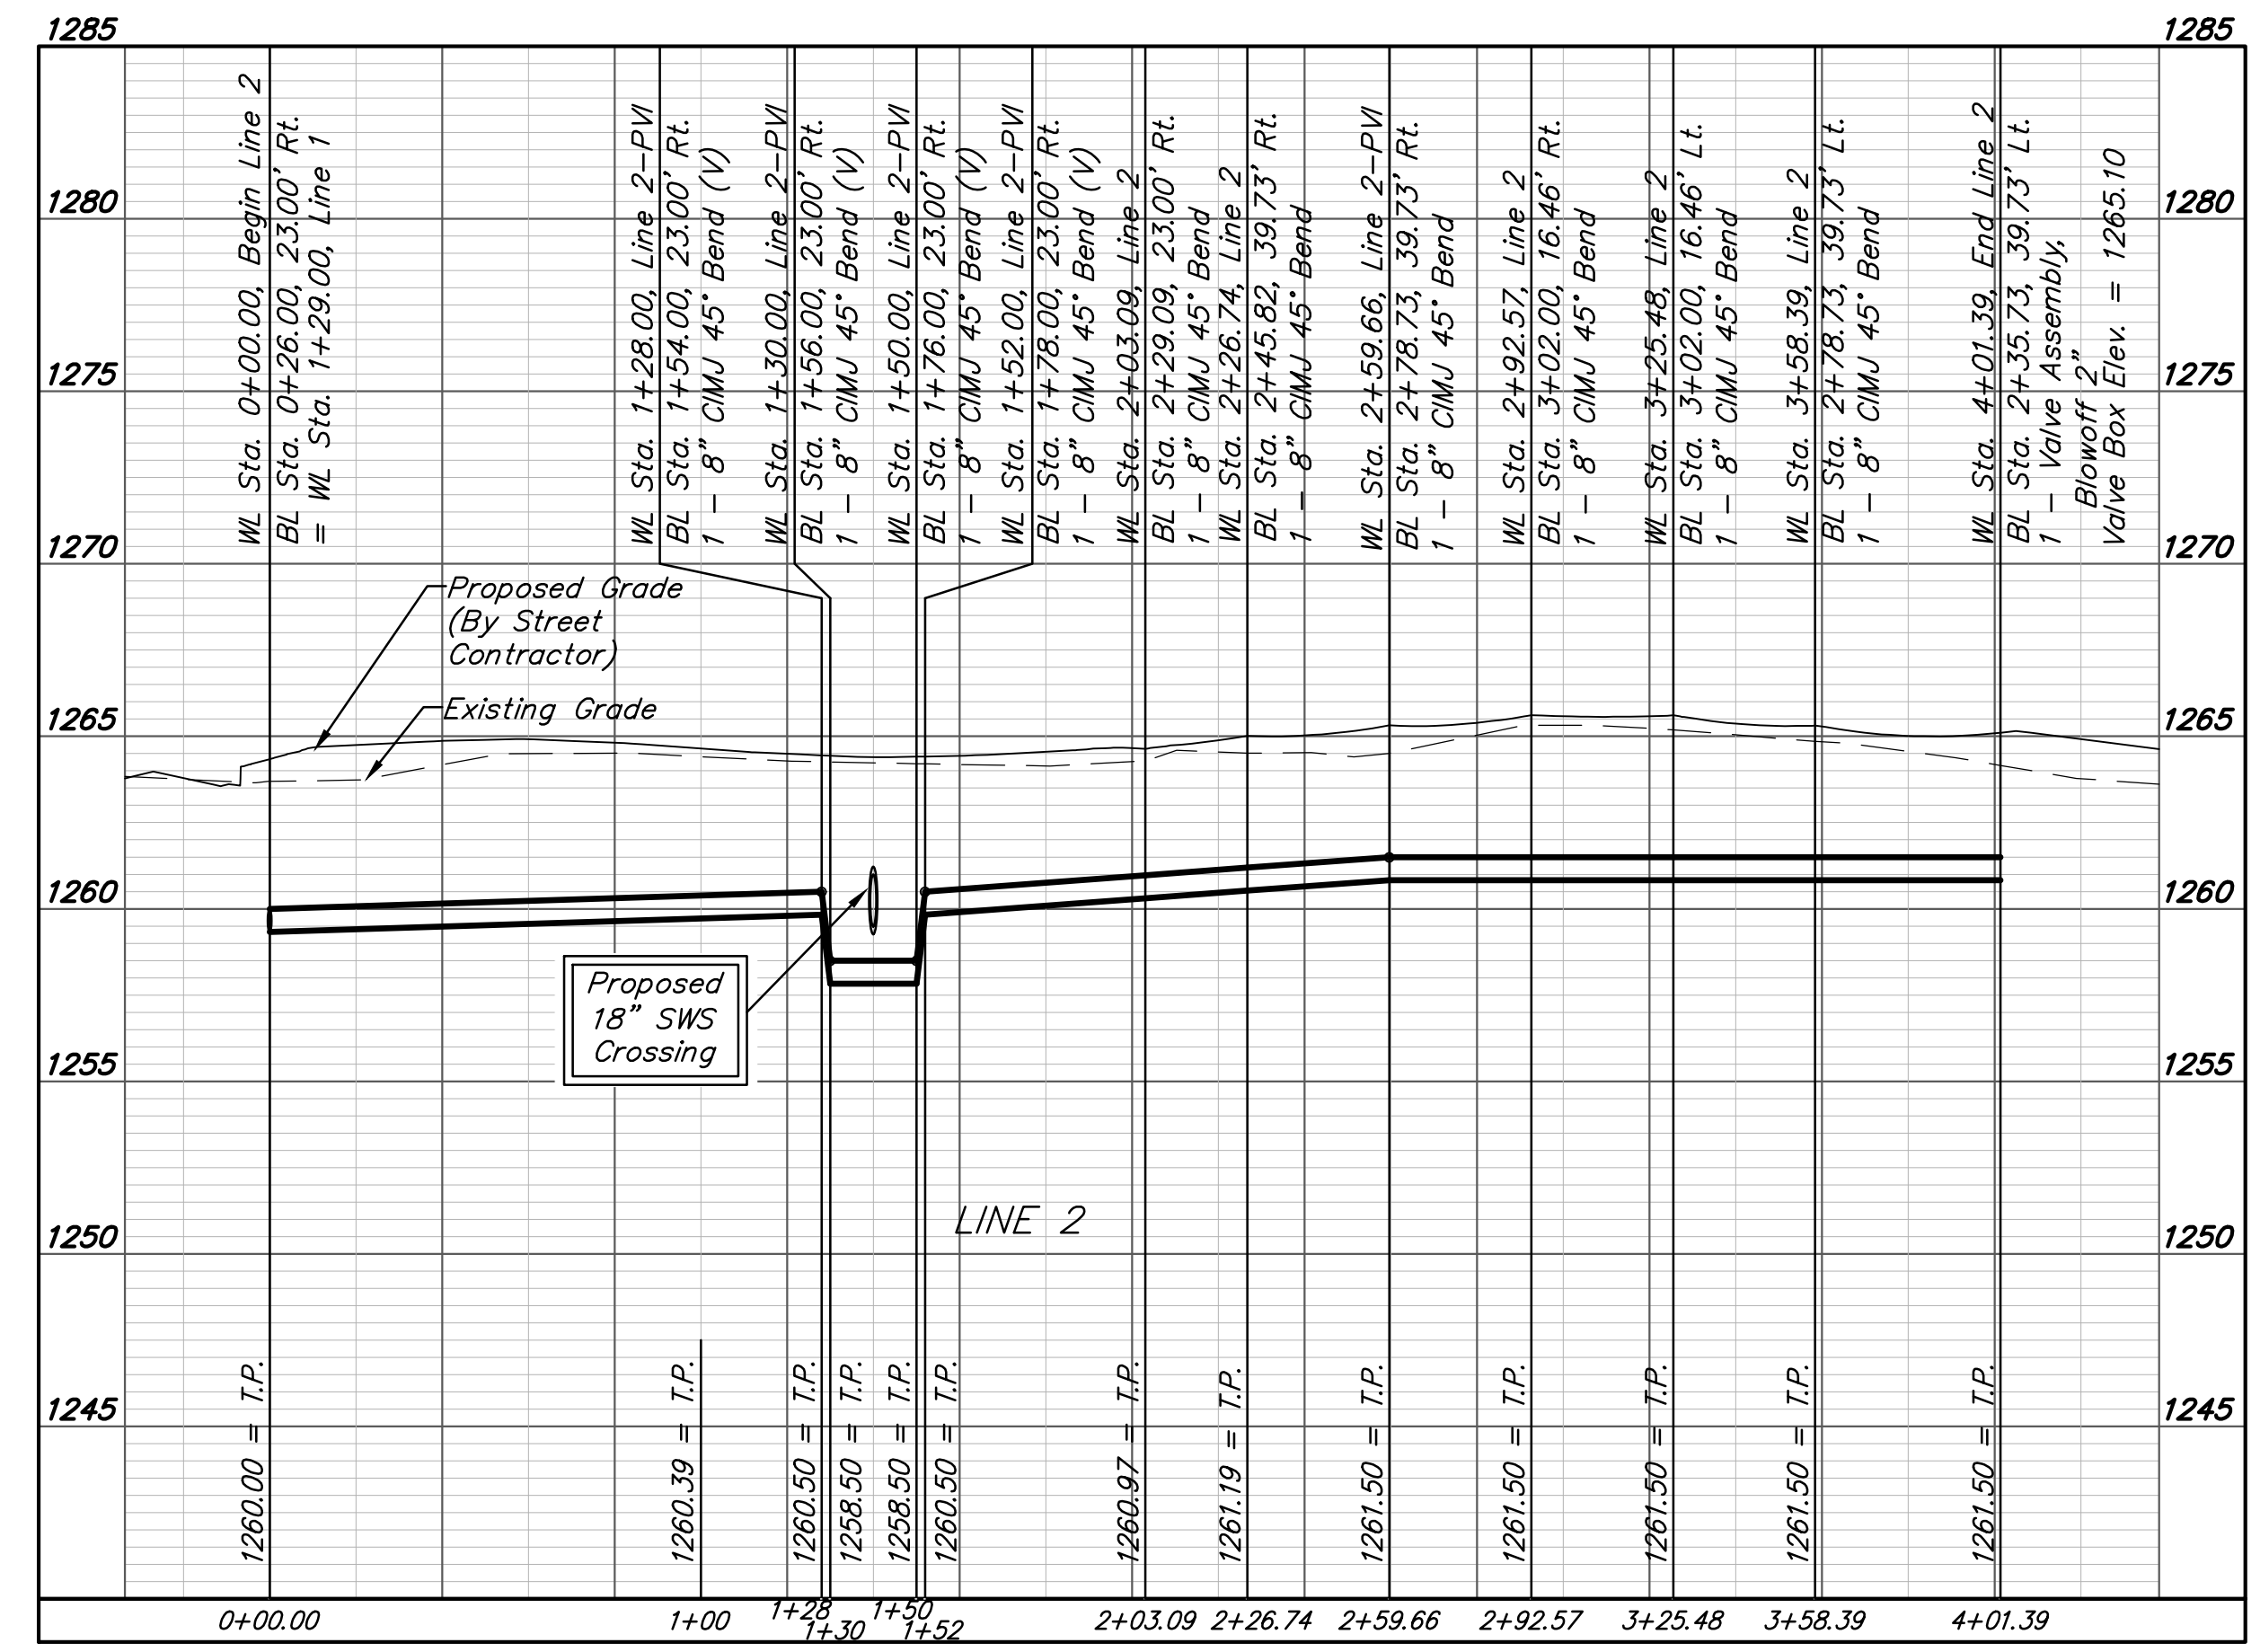
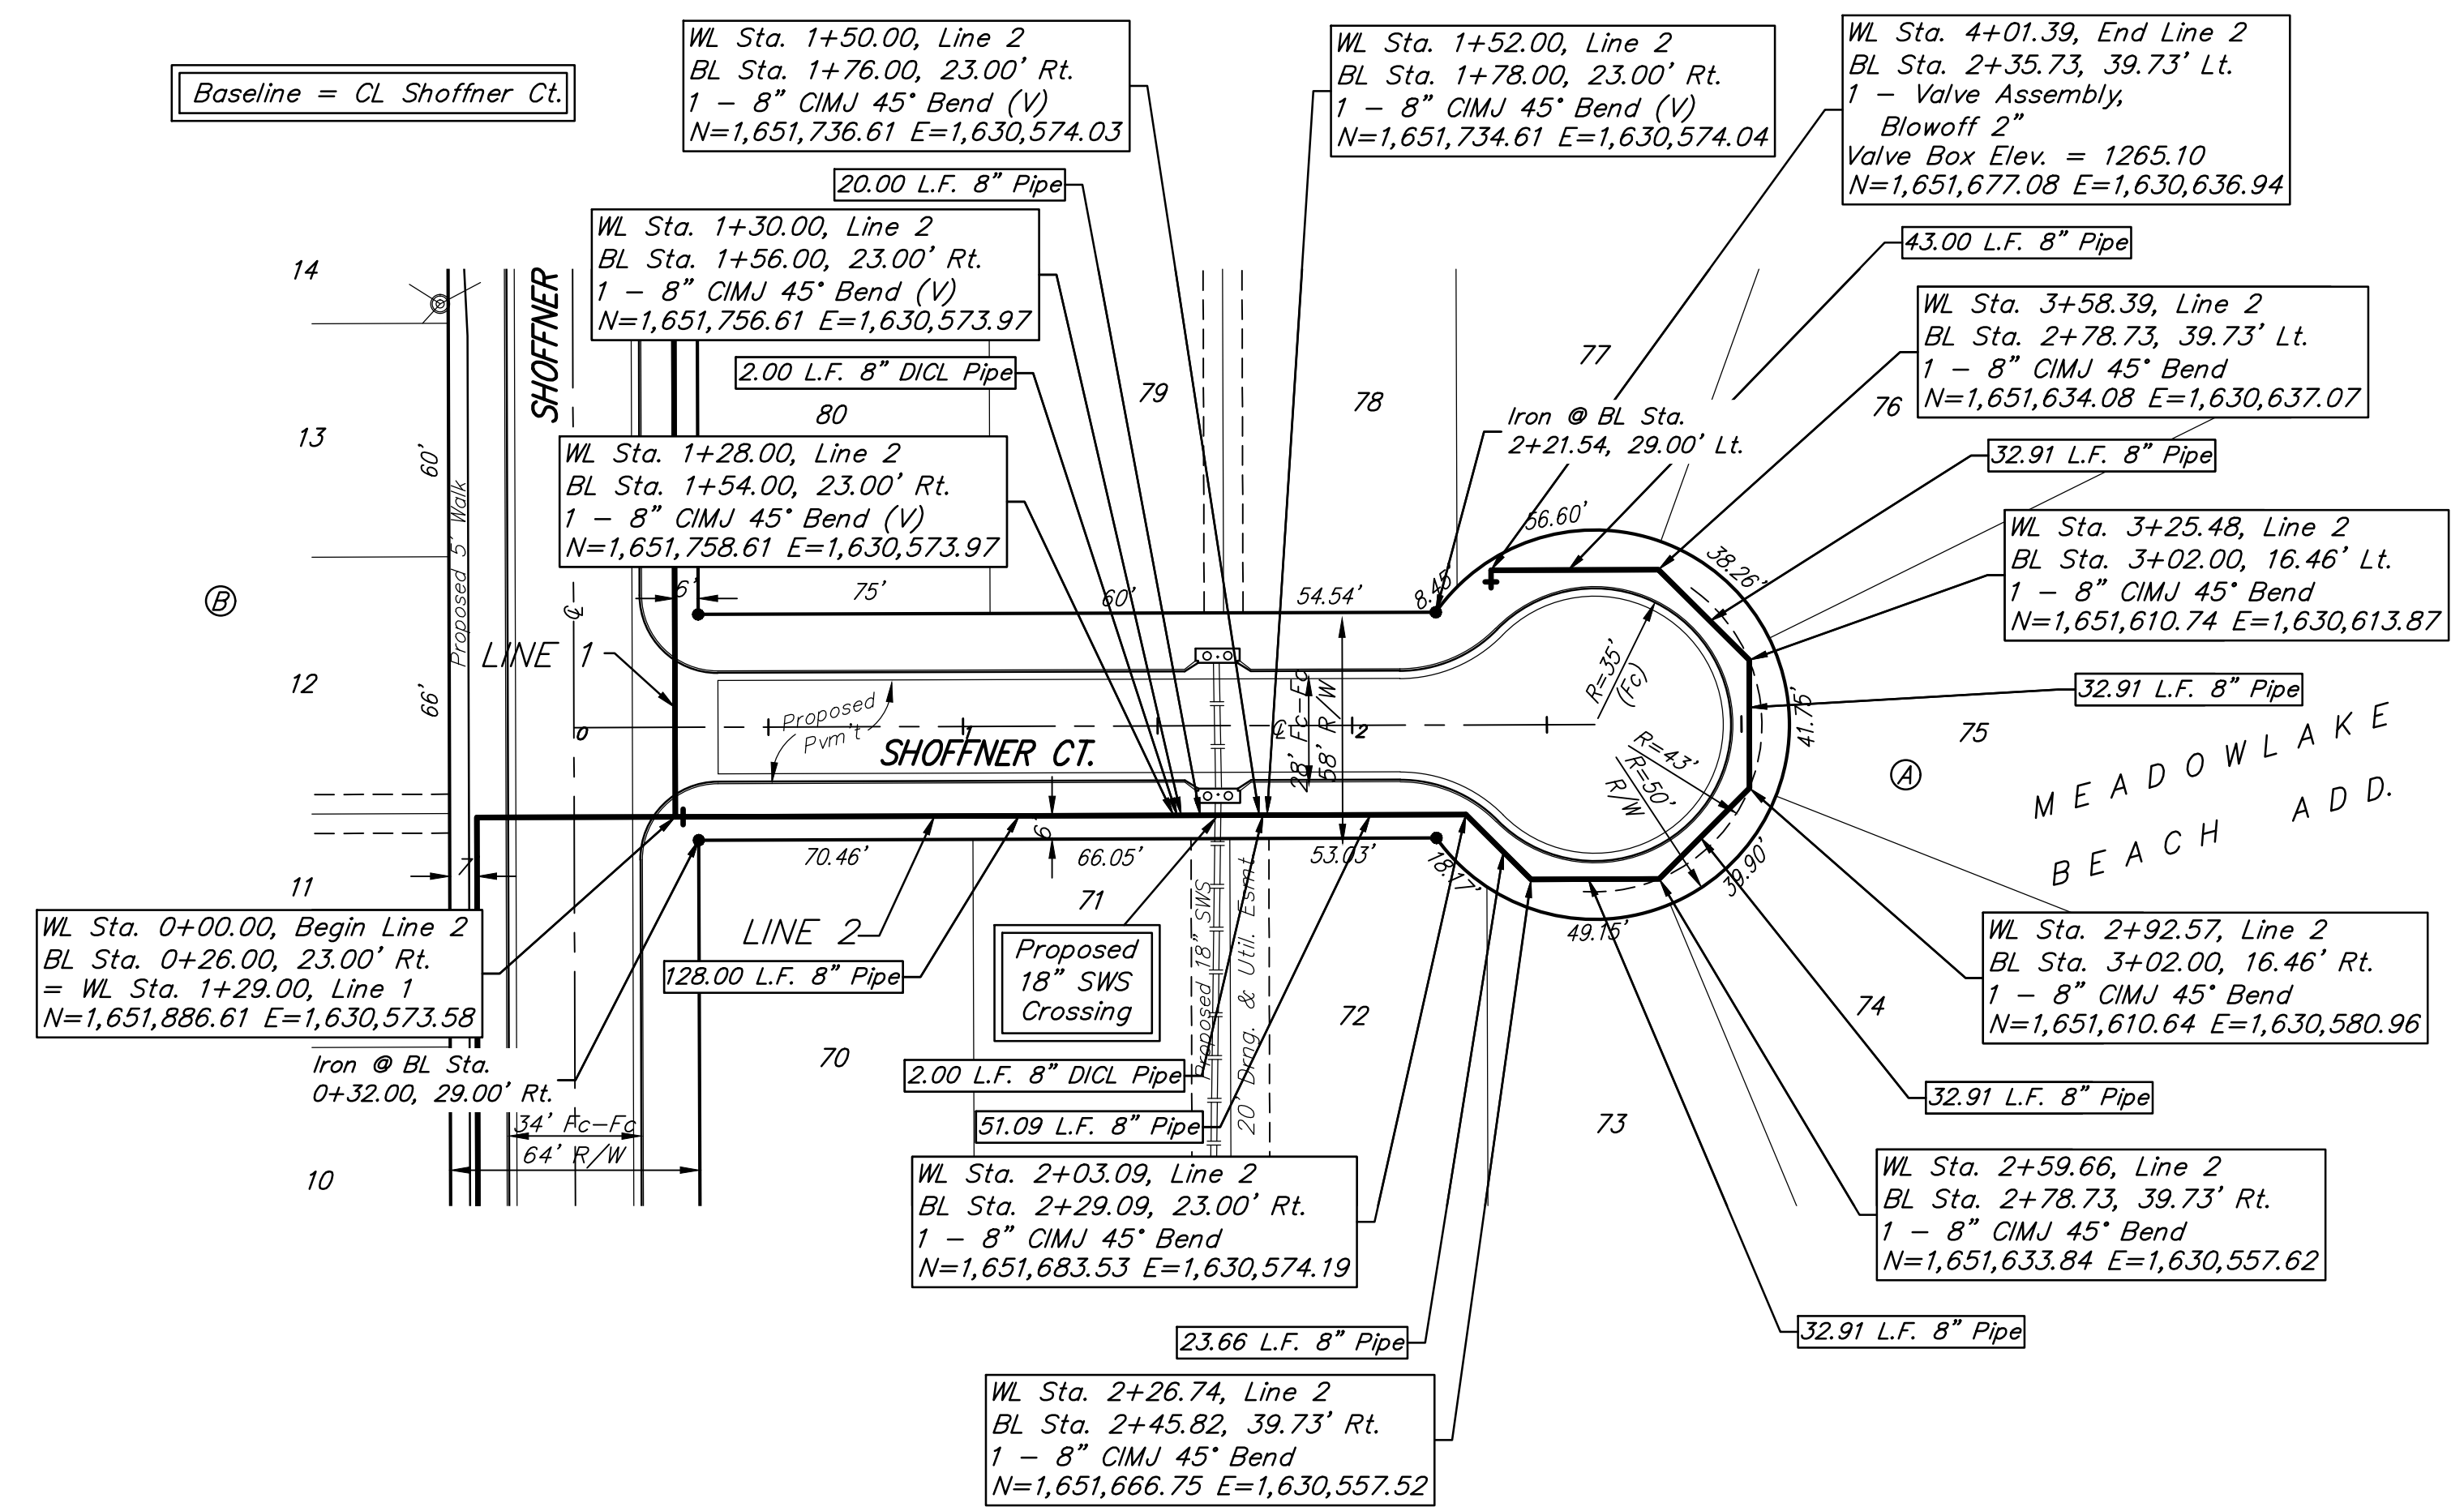


BENCHMARKS:
 BM #1 - City of Wichita Benchmark Disc, SE Corner of Clifton and 55th Street South, Southwest corner of RCBC, on top of hubguard at the West end.
 Elev. = 1263.91 NAVD88

BM #2 - "□" Cut on top of curb, north side of Shoffner, adjacent to SE corner of Lot 14 Block B, Meadowlake Beach Addition, Sedgwick County, Kansas.
 Elev. = 1264.80 NAVD88

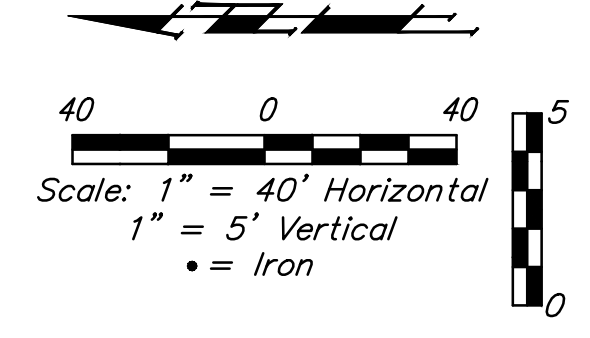

Baughman Company, P.A.
 15178
 1/30/20
 MEADOWLAKE BEACH ADD. - PH. 3A
LINE 2
 WATER DISTRIBUTION SYSTEM

MEADOWLAKE BEACH ADD. - PH. 3A
LINE 2
 WATER DISTRIBUTION SYSTEM