
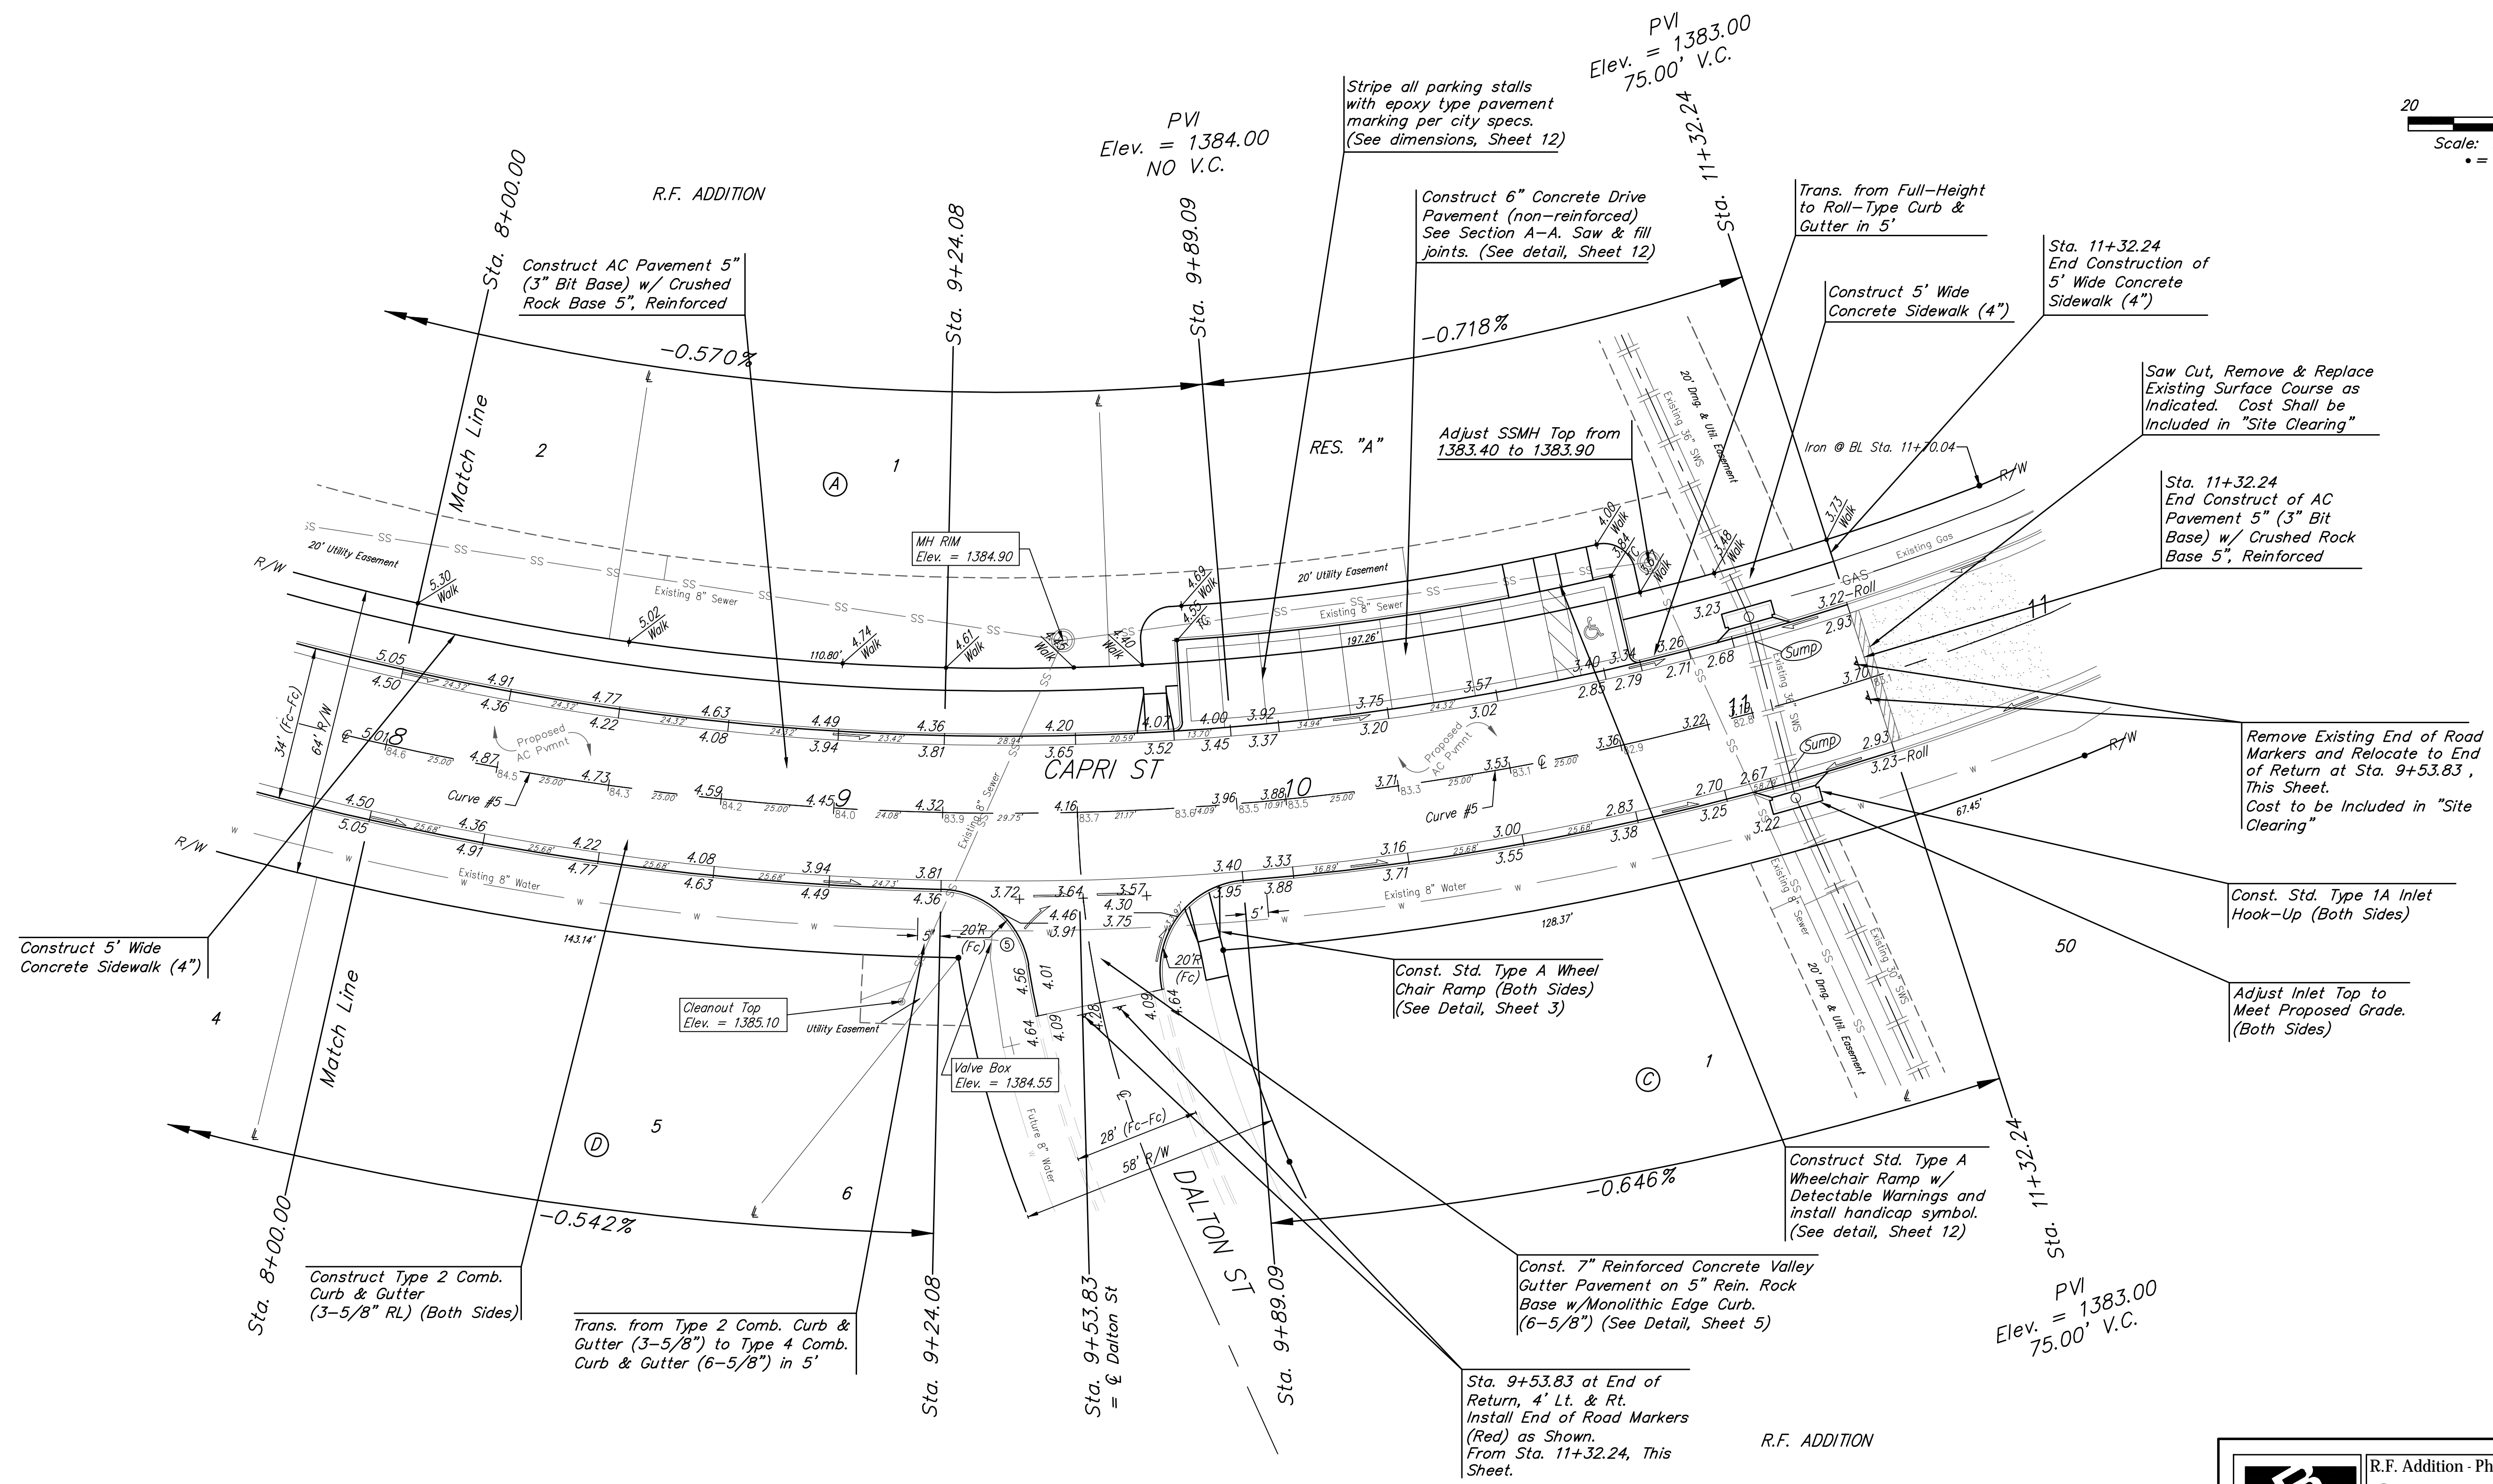


BENCHMARKS:

#1: "□" CUT CHISELED ON CURB,
15.2' S. OF SW COR., LOT 6,
BLOCK A, ROCKY FORD 2ND
ADDITION.
ELEV. = 1385.10 NAVD88

#2: "□" CUT CHISELED ON CURB,
8.6' N. & 11.7' W. OF SW COR.,
LOT 14, BLOCK C, ROCKY FORD
2ND ADDITION.
ELEV. = 1380.11 NAVD88

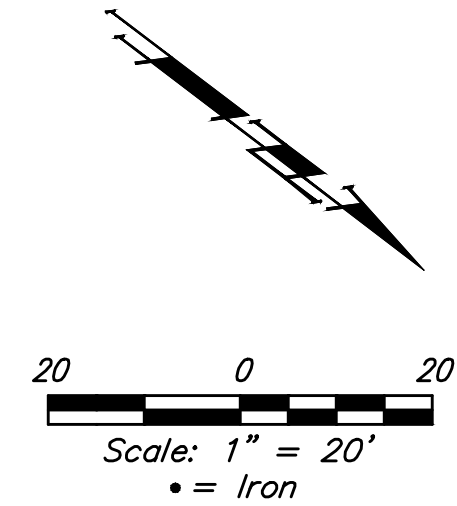

	R.F. Addition - Phase I	
	CAPRI Sta. 8+00.00 to Sta. 11+32.24	
Baughman Company, P.A. 315 Ellis St. Wichita, KS 67211 P 316-262-7271 F 316-262-0149 ENGINEERING SURVEYING PLANNING LANDSCAPE ARCHITECTURE		
PROJECT NUMBER 472-2019-085533	DESIGN AEG	DRAWN HW
REVISIONS:	APPROVED	DATE 05/11/20
SCALE Noted		SHEET 11 OF 28

Roll type curb & gutter to be constructed on the pavement on this sheet. Top of curb elevation are given for full height curb.