


**3 HIDDEN ELEVATION 1**  
 1/4" = 1'-0"

**1 NORTH ELEVATION**  
 1/4" = 1'-0"

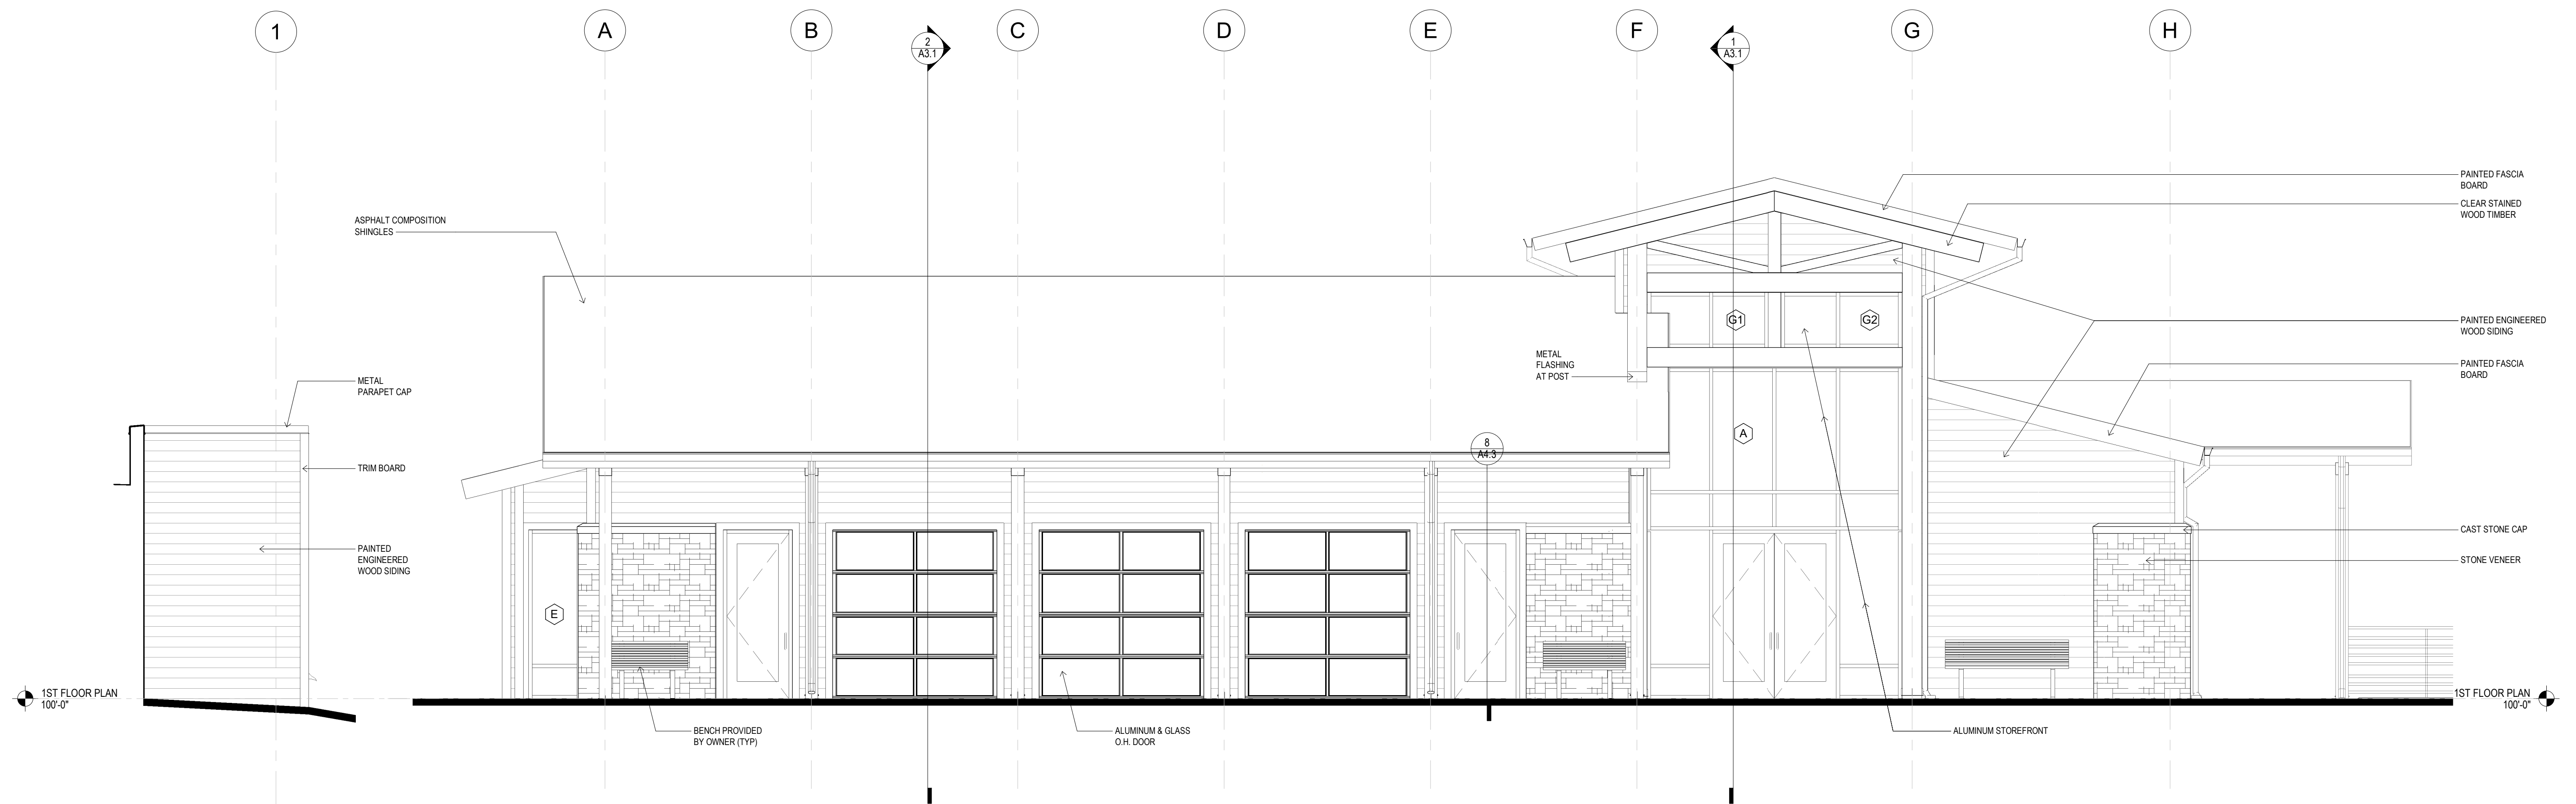

**4 HIDDEN ELEVATION 2**  
 1/4" = 1'-0"

**2 SOUTH ELEVATION**  
 1/4" = 1'-0"

**O.J. WATSON PARK  
 EVENT CENTER**  
 3022 S MCLEAN BLVD, WICHITA, KS 67217