


1 SECTION AT BRIDAL RR1
 1/4" = 1'-0"

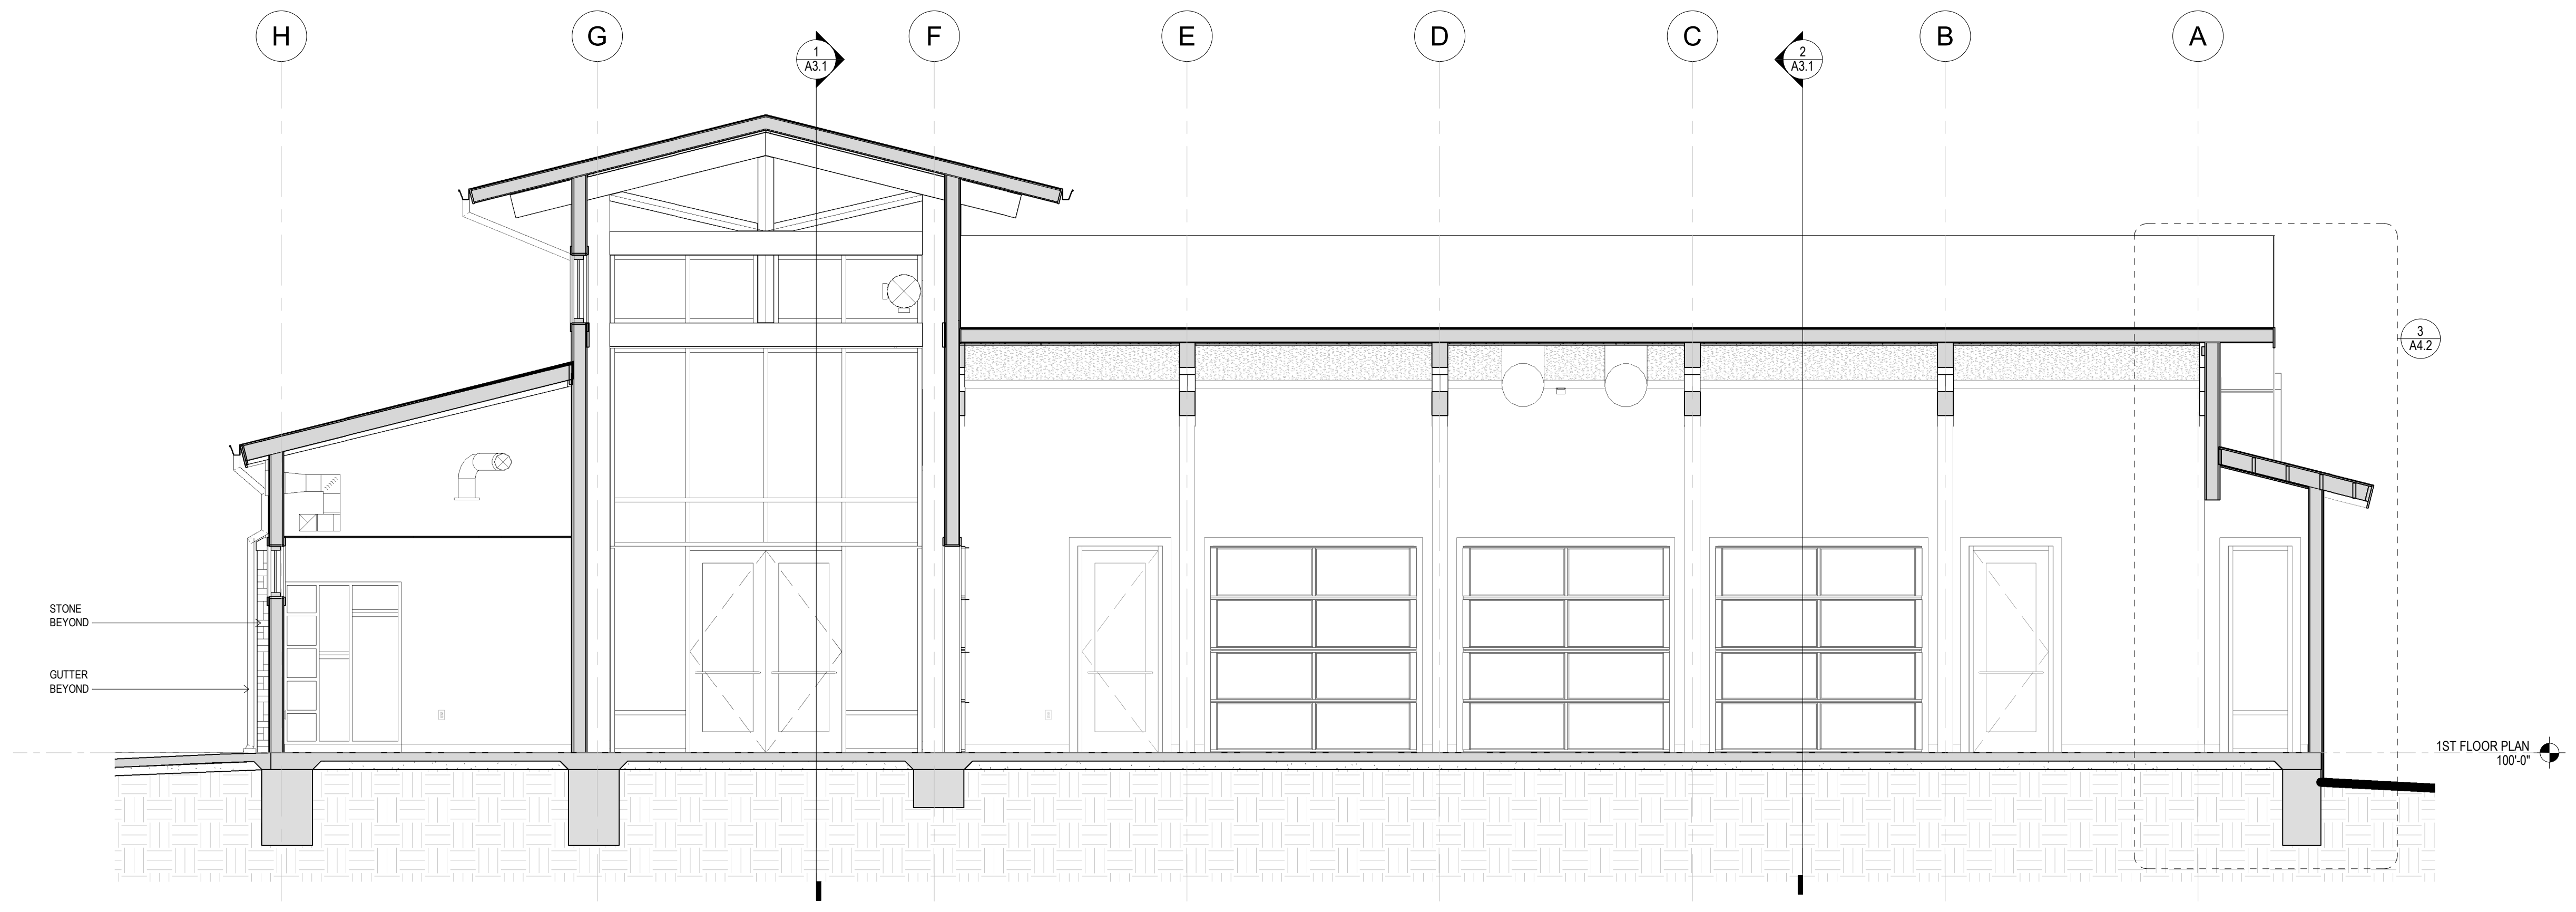

2 SECTION AT BRIDAL ROOM1
 1/4" = 1'-0"

**O.J. WATSON PARK
 EVENT CENTER**
 3022 S MCLEAN BLVD, WICHITA, KS 67217