




1 GREAT ROOM - SOUTH
1/4" = 1'-0"

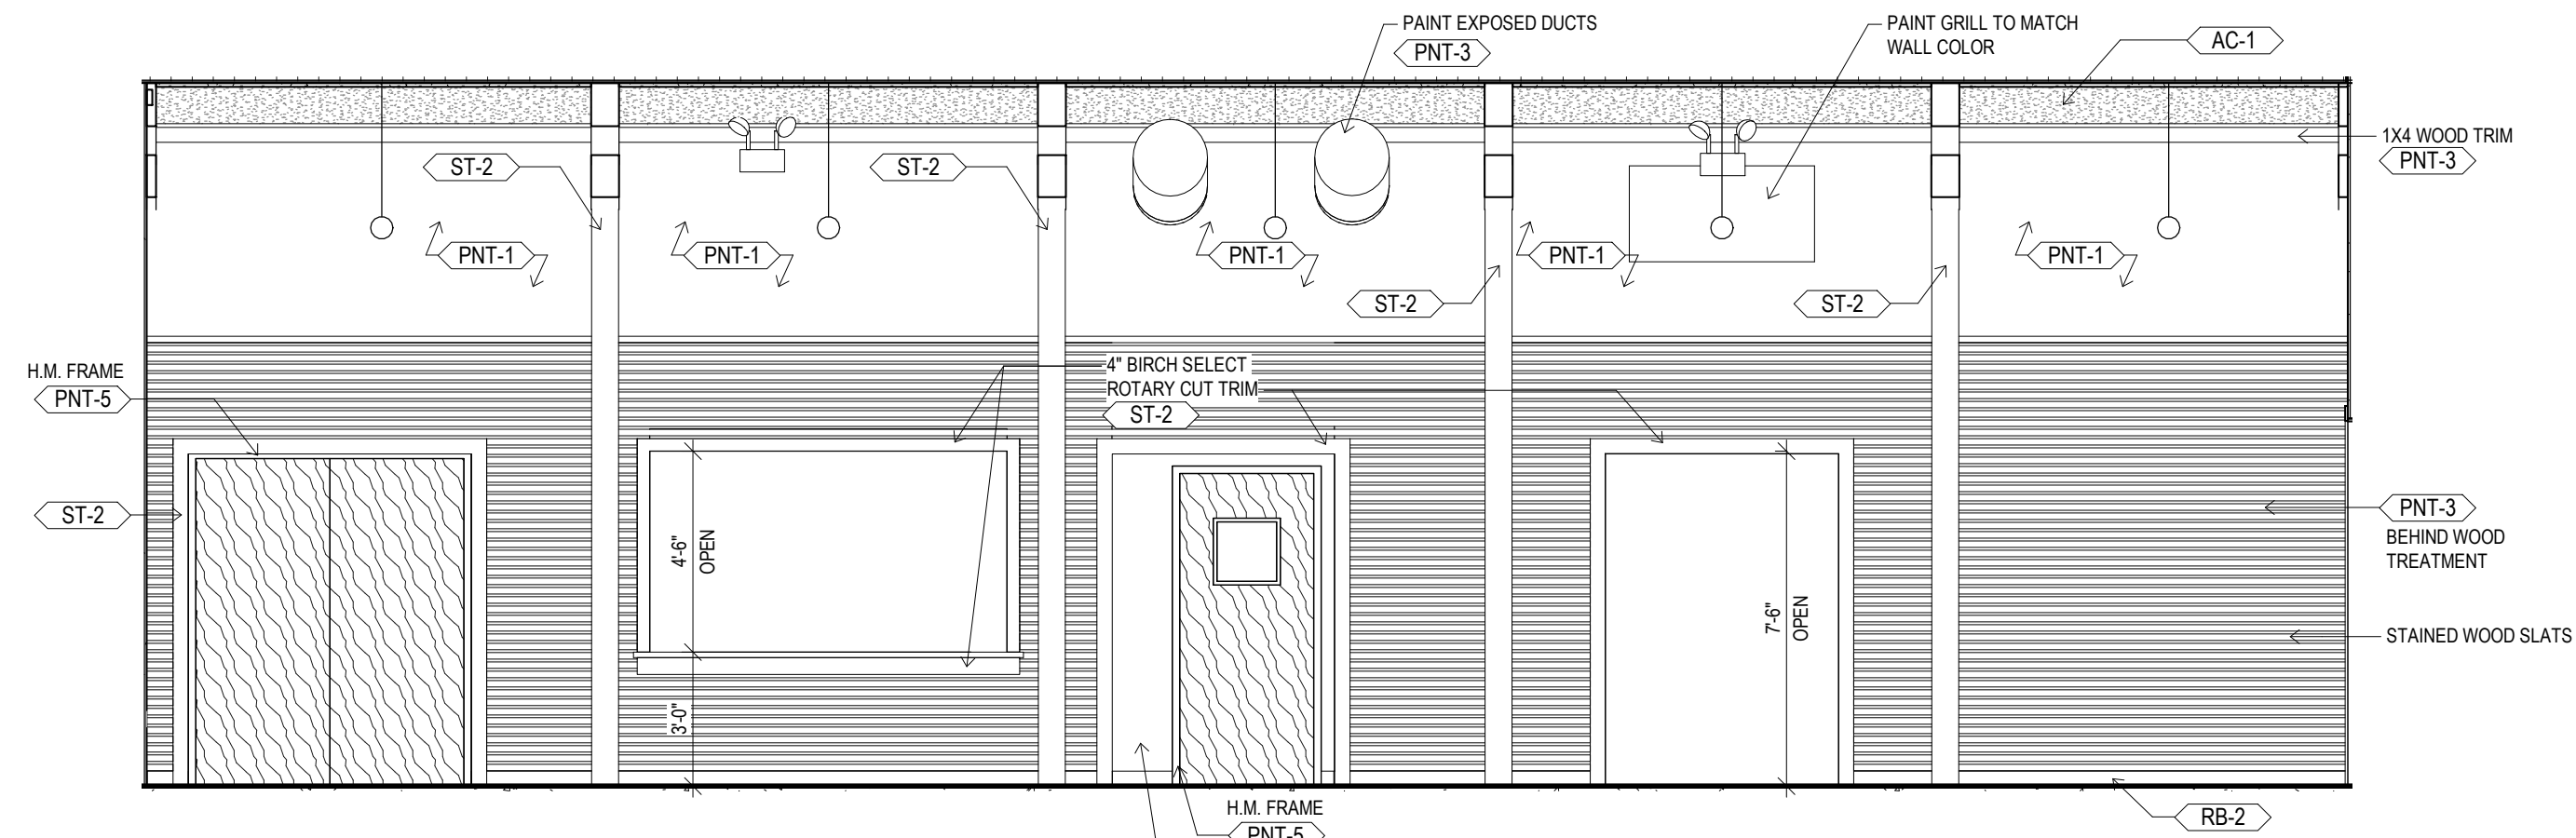


2 GREAT ROOM - NORTH
1/4" = 1'-0"

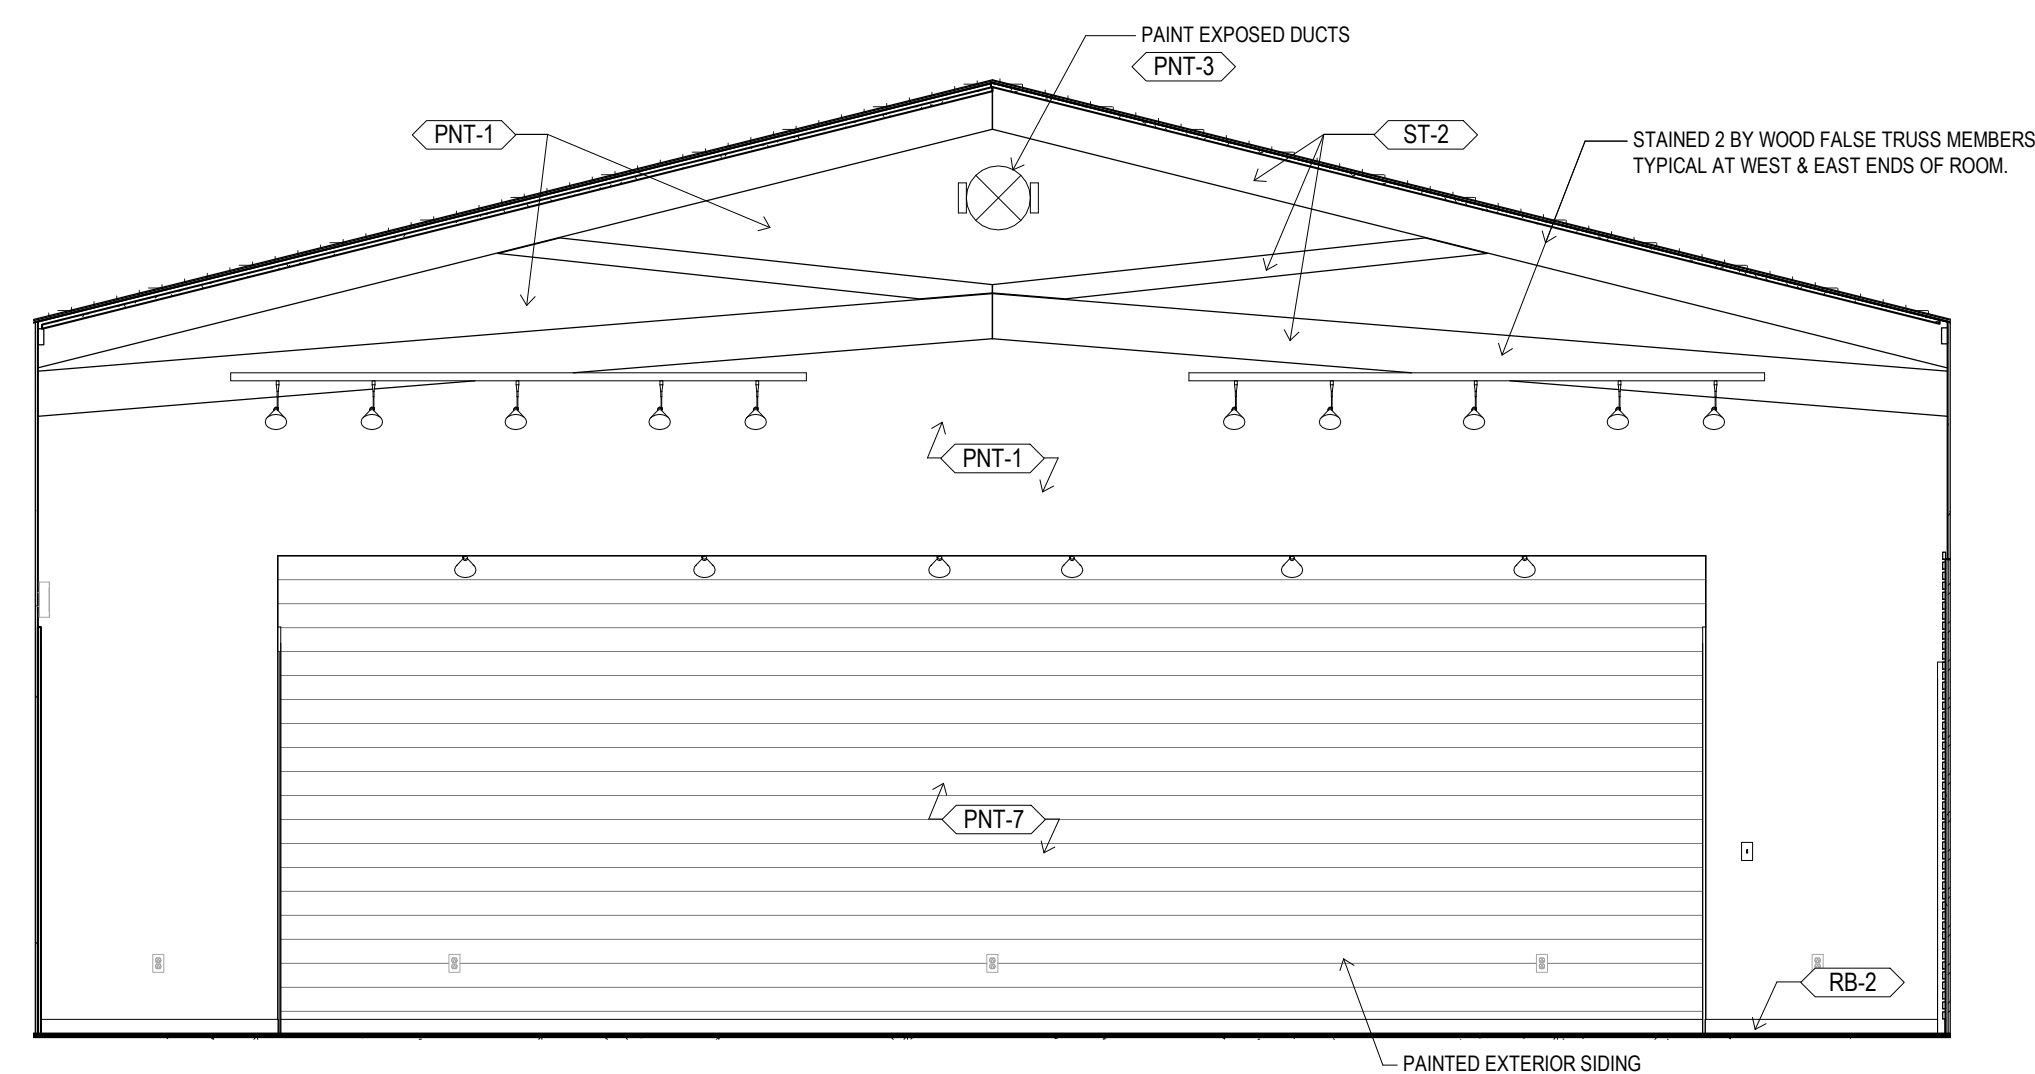


3 GREAT ROOM - WEST
1/4" = 1'-0"

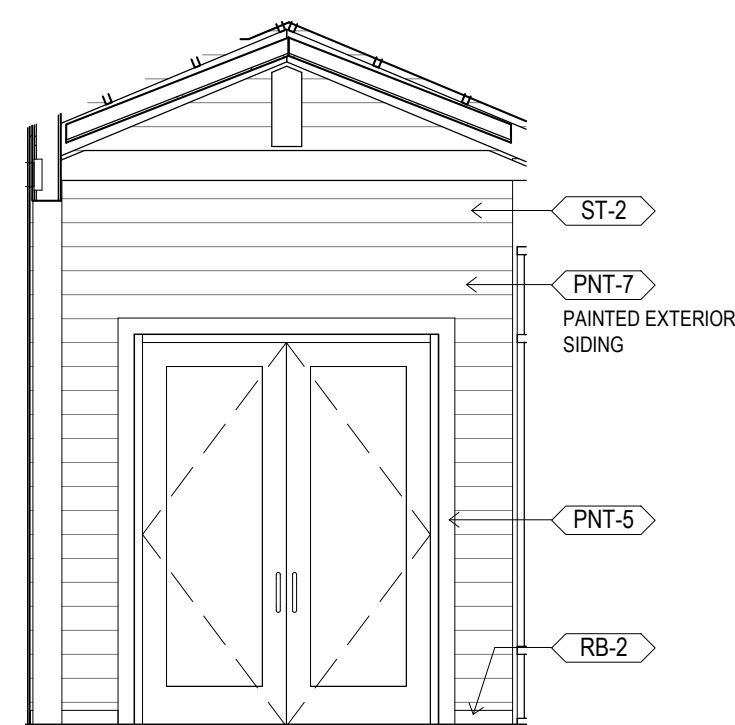

4 VESTIBULE - WEST
1/4" = 1'-0"

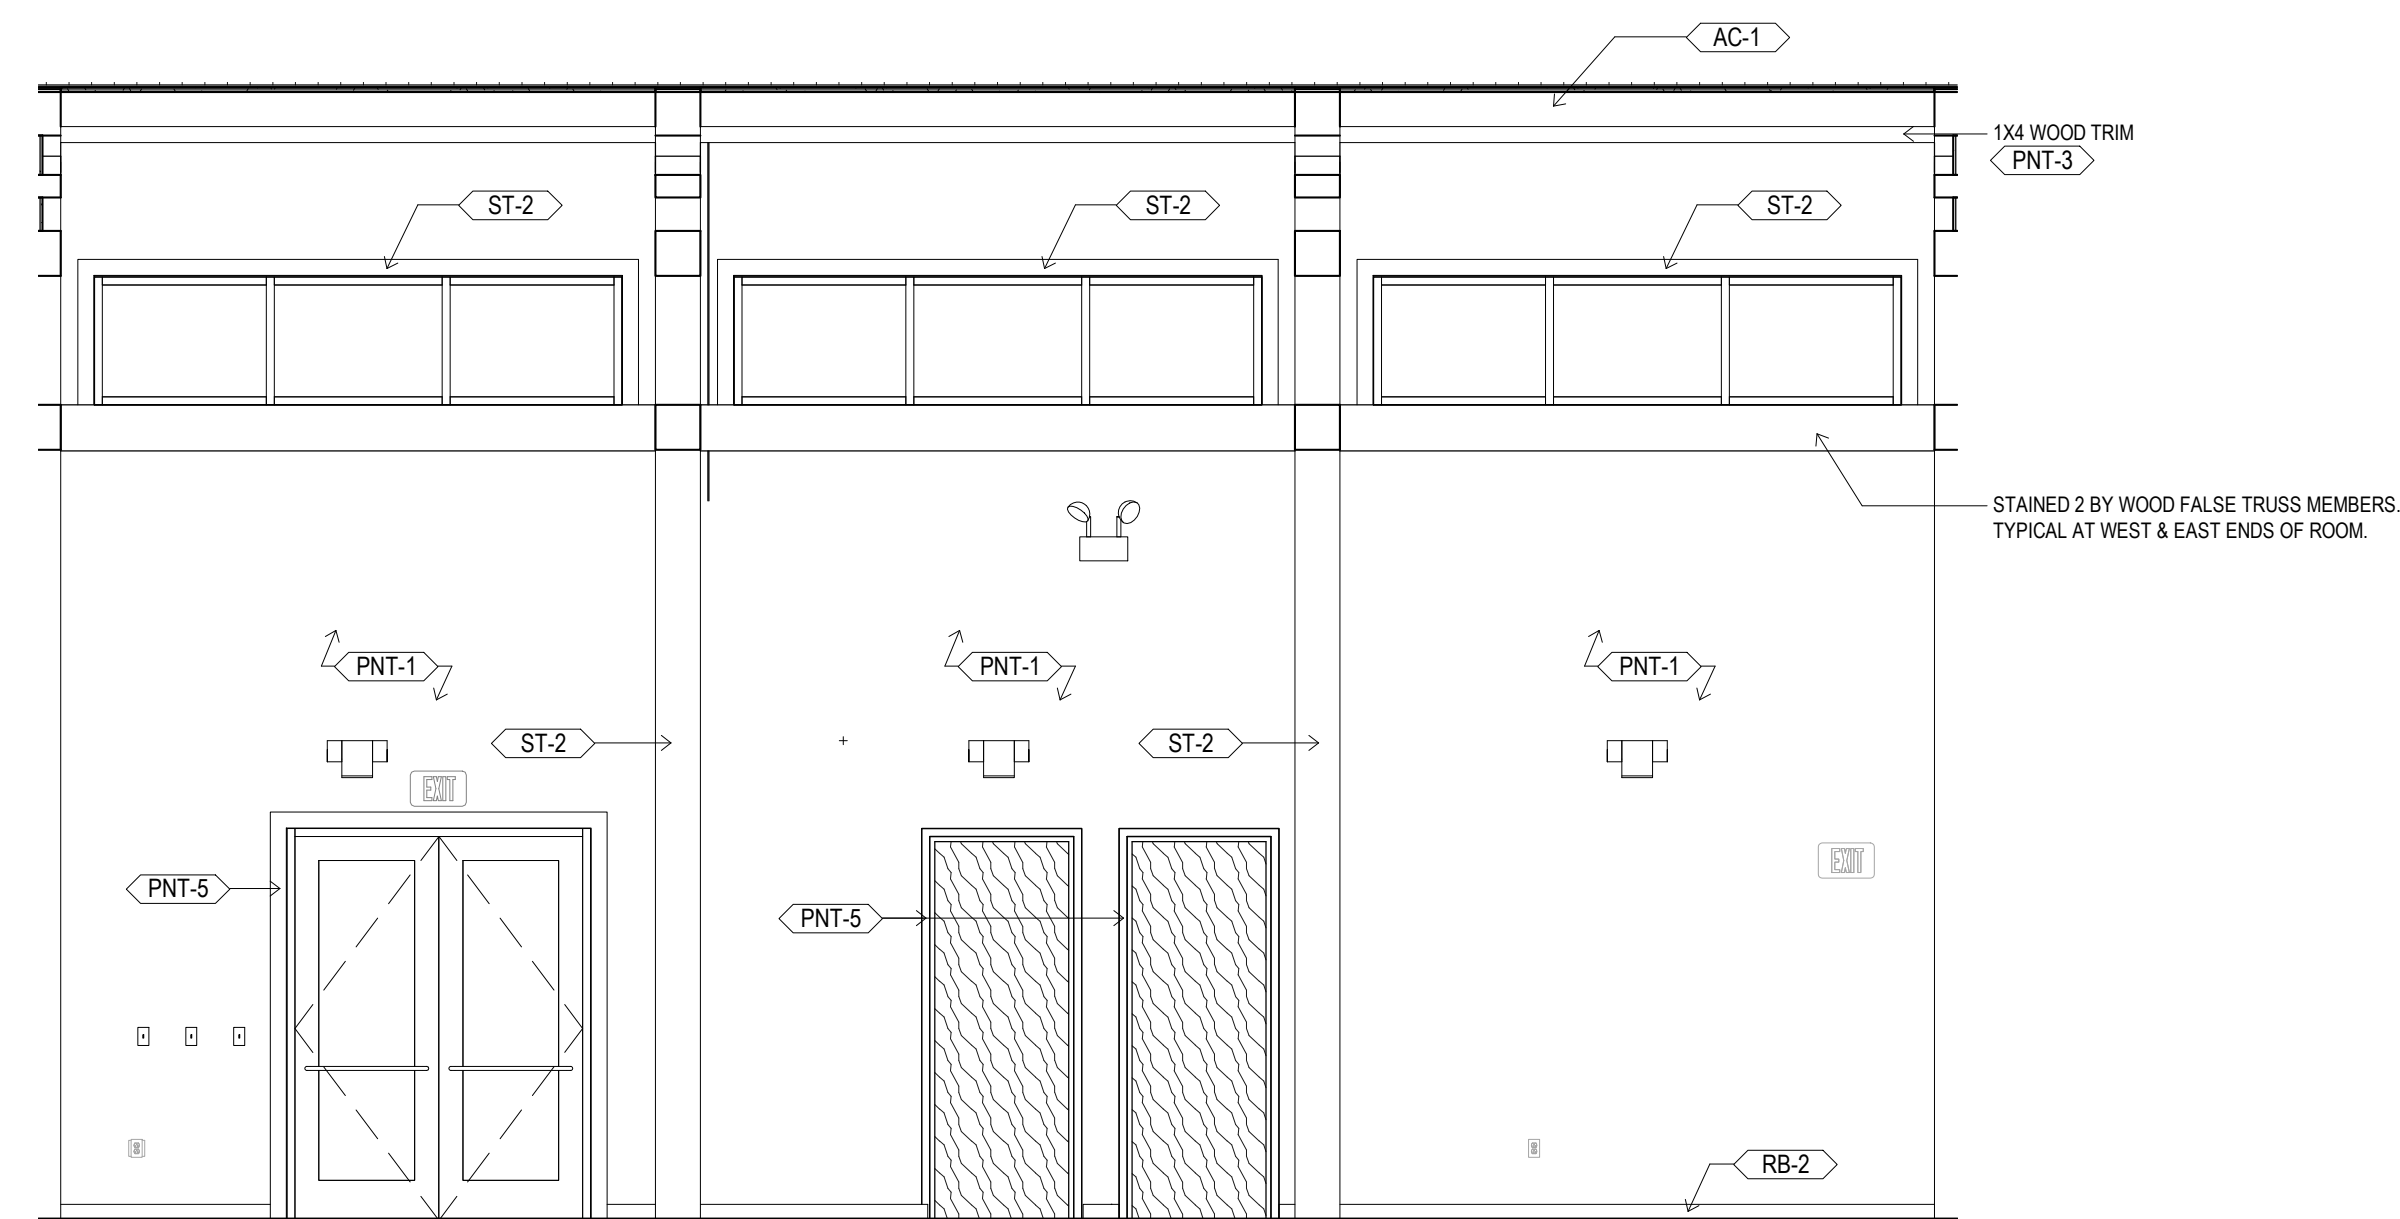

5 GREAT HALL - EAST
1/4" = 1'-0"

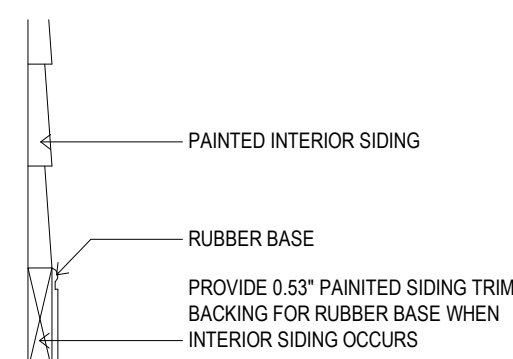

6 BASE DETAIL AT INTERIOR SIDING
1 1/2" = 1'-0"