


Saved: 03-26-2020, 2:15:55 PM by BRT
 Plot: Scale: 1:1 03-30-2020 4:33:59 PM by BRT
 U:\Wichita-Civil\2019\197042\010\Drawings\PLANS\197042-010-P2-C-100

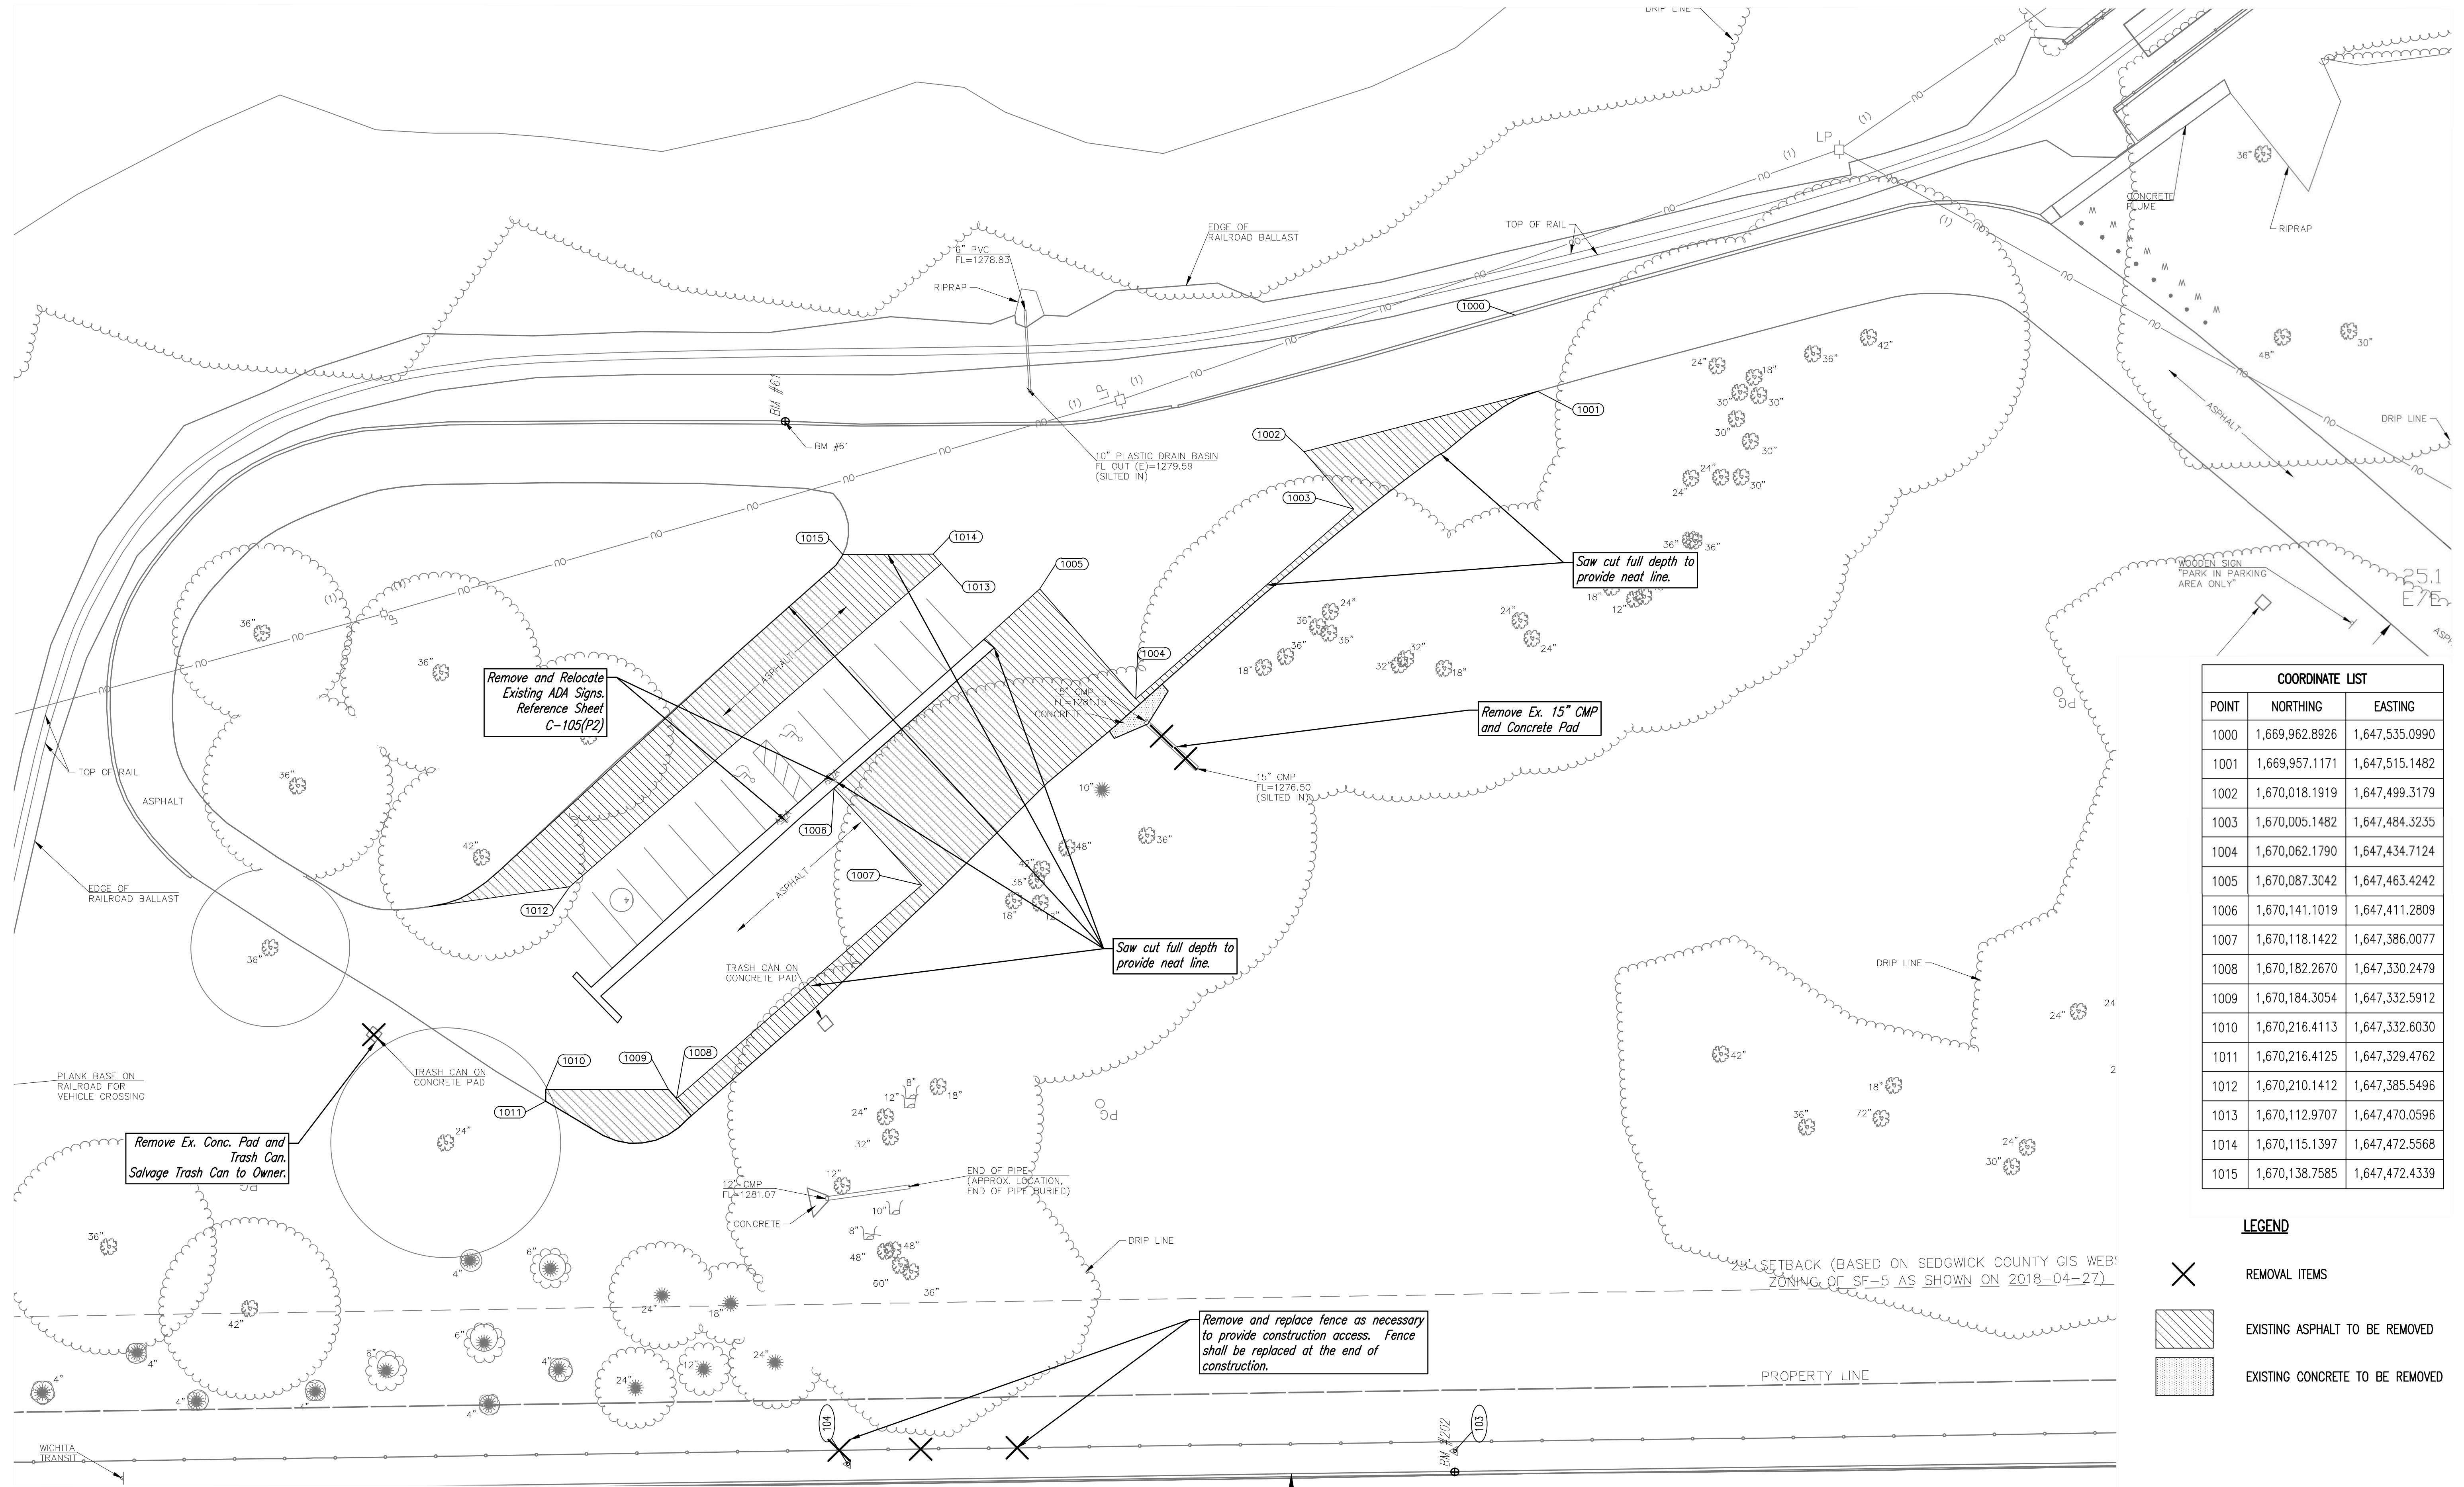

COORDINATE LIST		
POINT	NORTHING	EASTING
1000	1,669,962.8926	1,647,535.0990
1001	1,669,957.1171	1,647,515.1482
1002	1,670,018.1919	1,647,499.3179
1003	1,670,005.1482	1,647,484.3235
1004	1,670,062.1790	1,647,434.7124
1005	1,670,087.3042	1,647,463.4242
1006	1,670,141.1019	1,647,411.2809
1007	1,670,118.1422	1,647,386.0077
1008	1,670,182.2670	1,647,330.2479
1009	1,670,184.3054	1,647,332.5912
1010	1,670,216.4113	1,647,332.6030
1011	1,670,216.4125	1,647,329.4762
1012	1,670,210.1412	1,647,385.5496
1013	1,670,112.9707	1,647,470.0596
1014	1,670,115.1397	1,647,472.5568
1015	1,670,138.7585	1,647,472.4339

LEGEND	
	REMOVAL ITEMS
	EXISTING ASPHALT TO BE REMOVED
	EXISTING CONCRETE TO BE REMOVED

1 PHASE 2 DEMOLITION PLAN
 1" = 30'
 SCALE IN FEET

SPANGENBERG PHILLIPS TICE
ARCHITECTURE
 121 N Mead Ste 201 Wichita, KS 67202
 T 316.267.4002 F 316.267.1509
 www.sptarchitecture.com



**WATSON PARK
 EVENT CENTER**

3022 S MCLEAN BLVD., WICHITA, KS 67217

CITY REVIEW COMMENTS FOR CONSTRUCTION

30 MARCH 20

C-100(P2)