



Saved: 03-30-2020, 3:09:41 PM by BRT
 Plot: South 1:1 03-30-2020 4:34:42 PM by BRT
 U:\Wichita-Civil\2019\197042\010\Drawings\PLANS\197042-010-P2-C-105

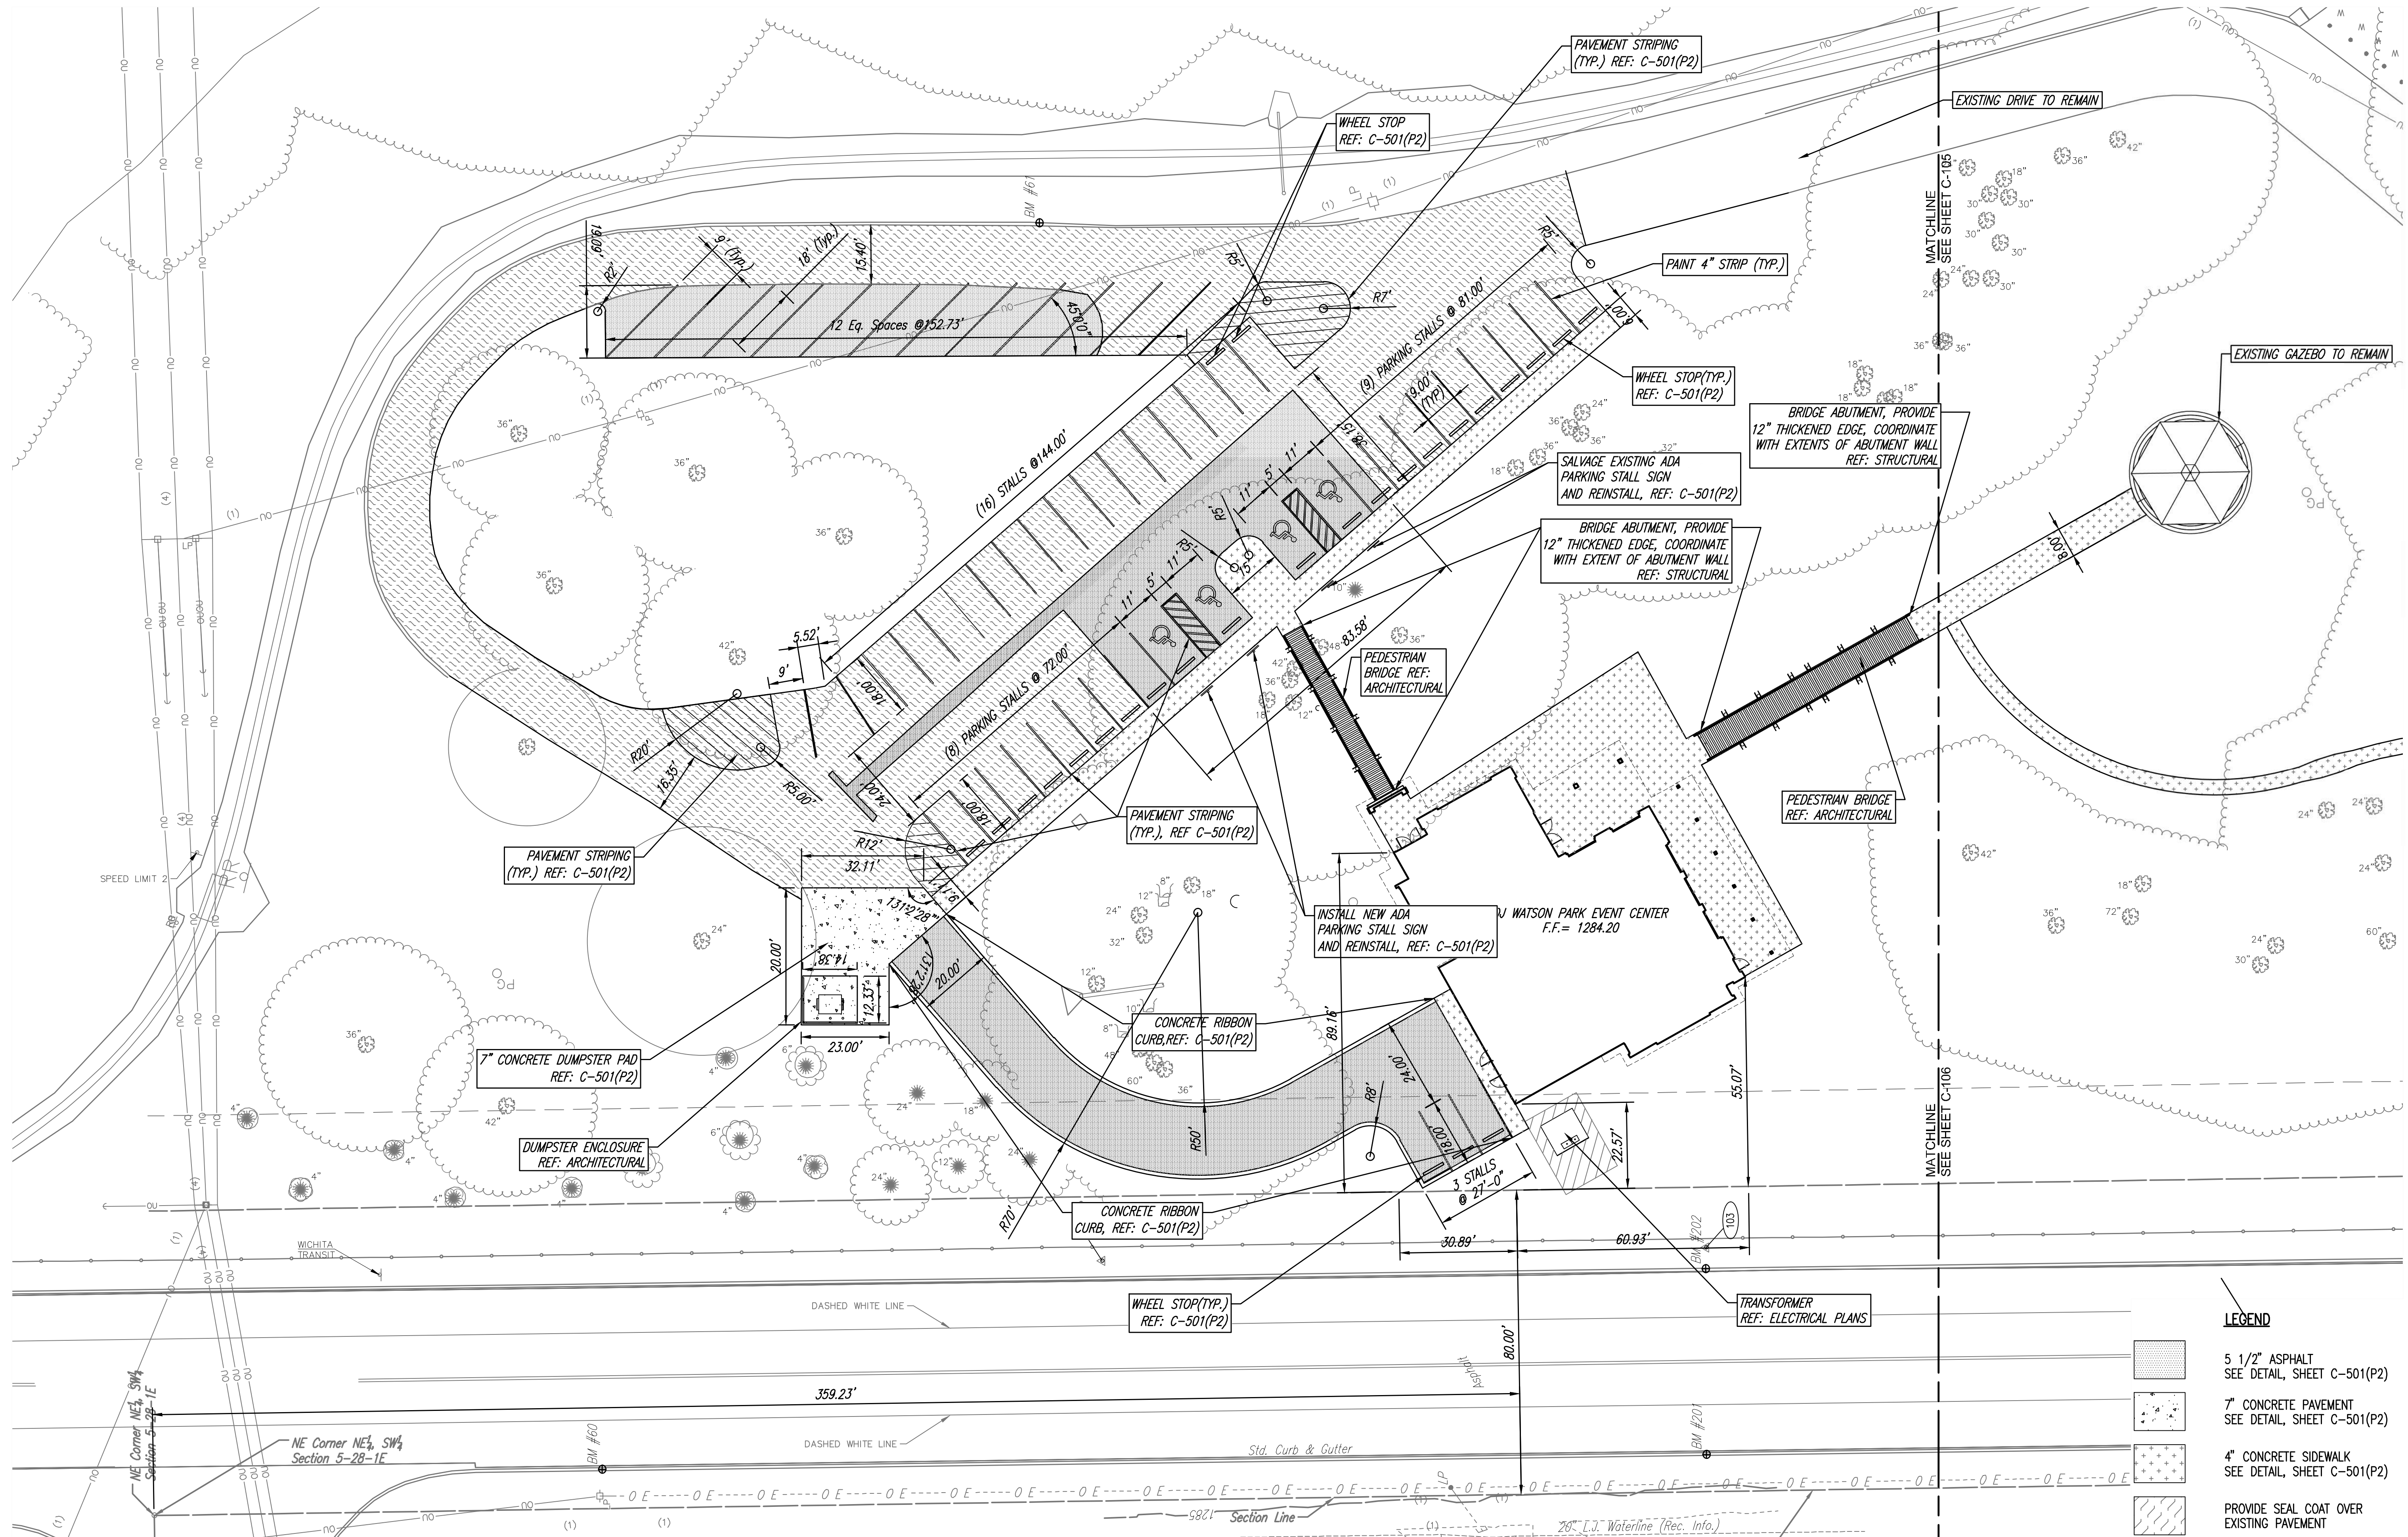

1 PHASE 2 NORTH PAVING AND GEOMETRY PLAN

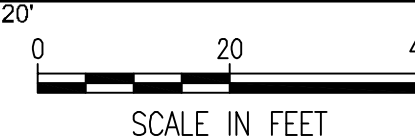

LEGEND

	5 1/2" ASPHALT SEE DETAIL, SHEET C-501(P2)
	7" CONCRETE PAVEMENT SEE DETAIL, SHEET C-501(P2)
	4" CONCRETE SIDEWALK SEE DETAIL, SHEET C-501(P2)
	PROVIDE SEAL COAT OVER EXISTING PAVEMENT

CITY REVIEW COMMENTS FOR CONSTRUCTION

30 MARCH 20

C-105(P2)

