


SAVED 4/15/2020 9:13:52 AM BY KURTIS DEKAT  
 PLOTTED 5/18/2020 1:17:29 PM BY KURTIS DEKAT  
 U:\WICHITA-CIVIL\2019\197042\014\MIDDRAWINGS\197042-014-T102-TC-DETOUR PHASE 1.DWG

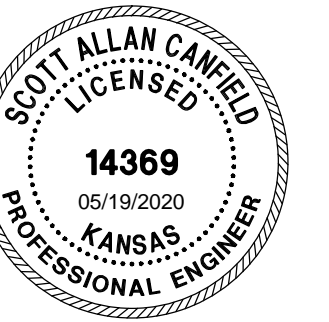

WATERLINE IMPROVEMENTS  
 TO SERVE

WILLIAM STREET  
 FROM BROADWAY TO TOPEKA




GARY JANZEN, P.E. - CITY ENGINEER  
 CITY OF WICHITA PROJECT NO. 448-2020-000092

Issue:	

JOB NO.	35-197042-014-0042
DATE	MAY 2020
PM	RWG
DESIGNED BY	TBK
DRAWN BY	KTD
CHECKED BY	RWG

DETOUR ROUTE PHASE 1

T102

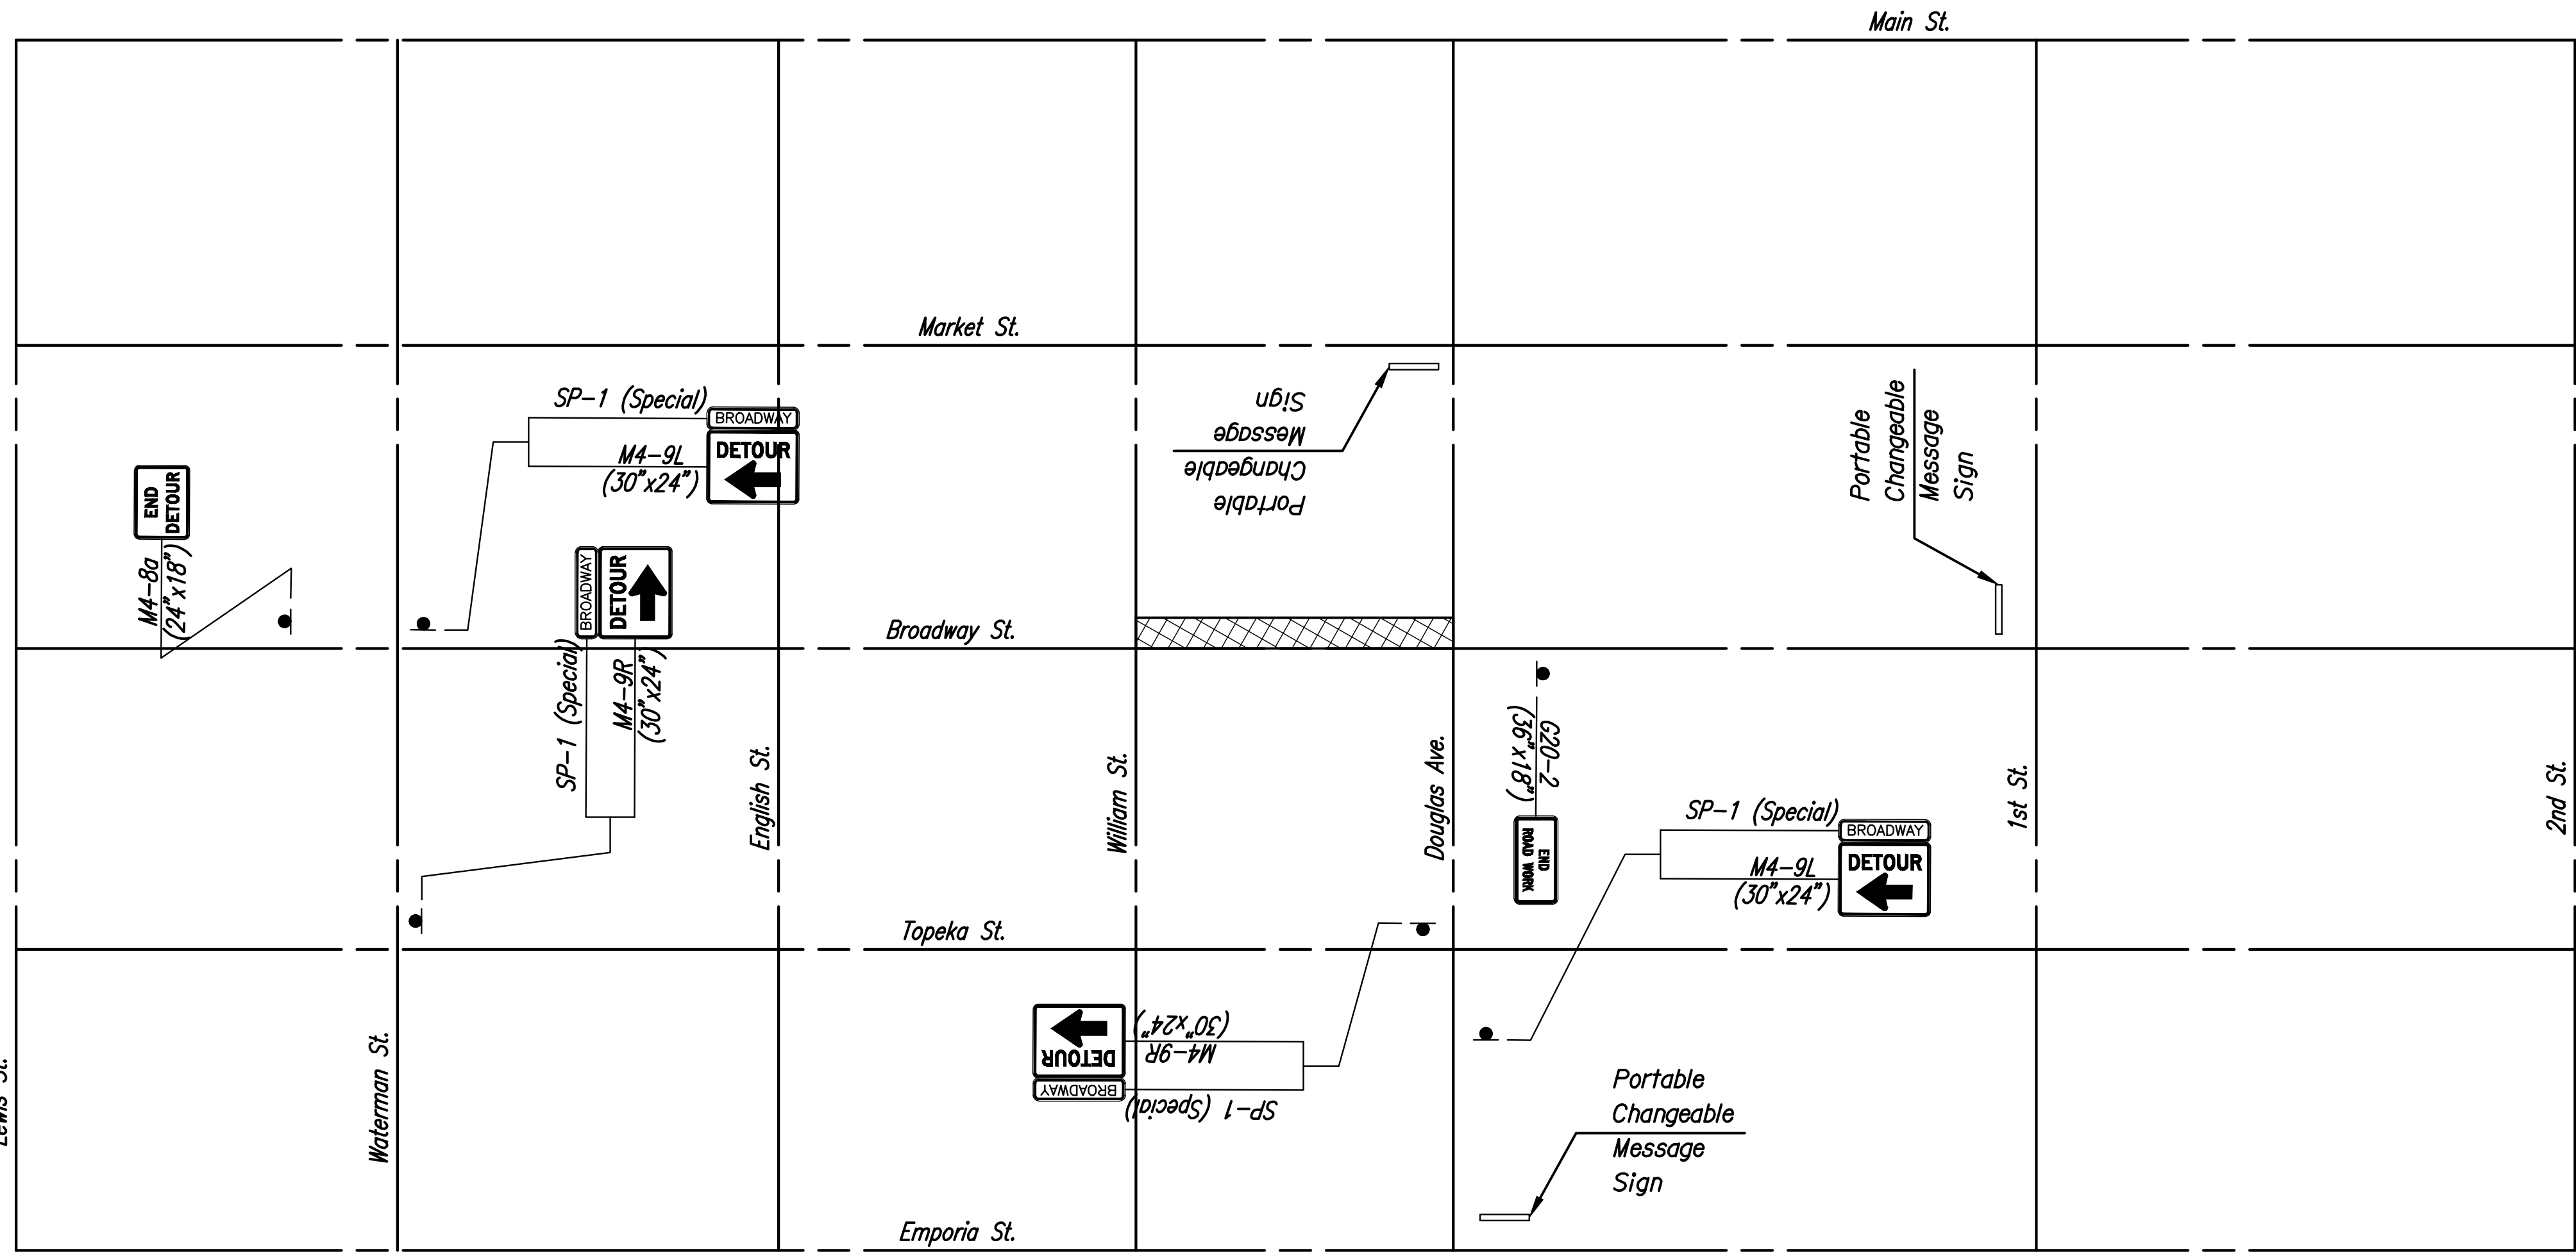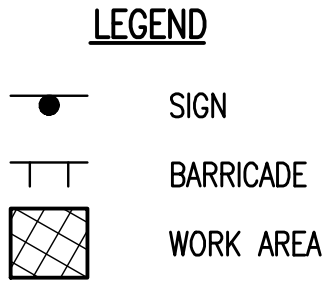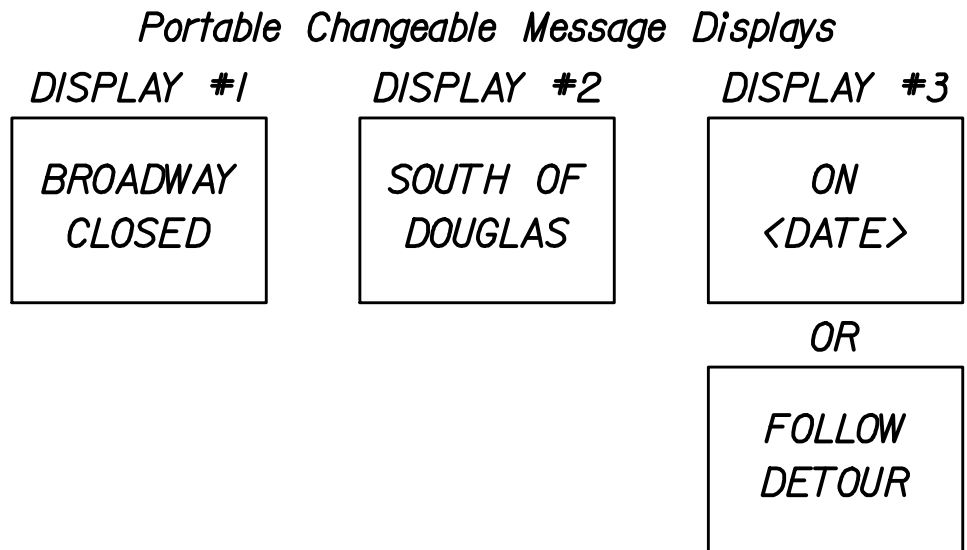

NOTE: SIGNS AND BARRICADES ARE SHOWN DIAGRAMMATICALLY ONLY. CONTRACTOR WILL BE RESPONSIBLE TO INSTALL THE REQUIRED NUMBER OF POSTS TO SUPPORT THE INSTALLATION.