


SCALE: 1" = 10'

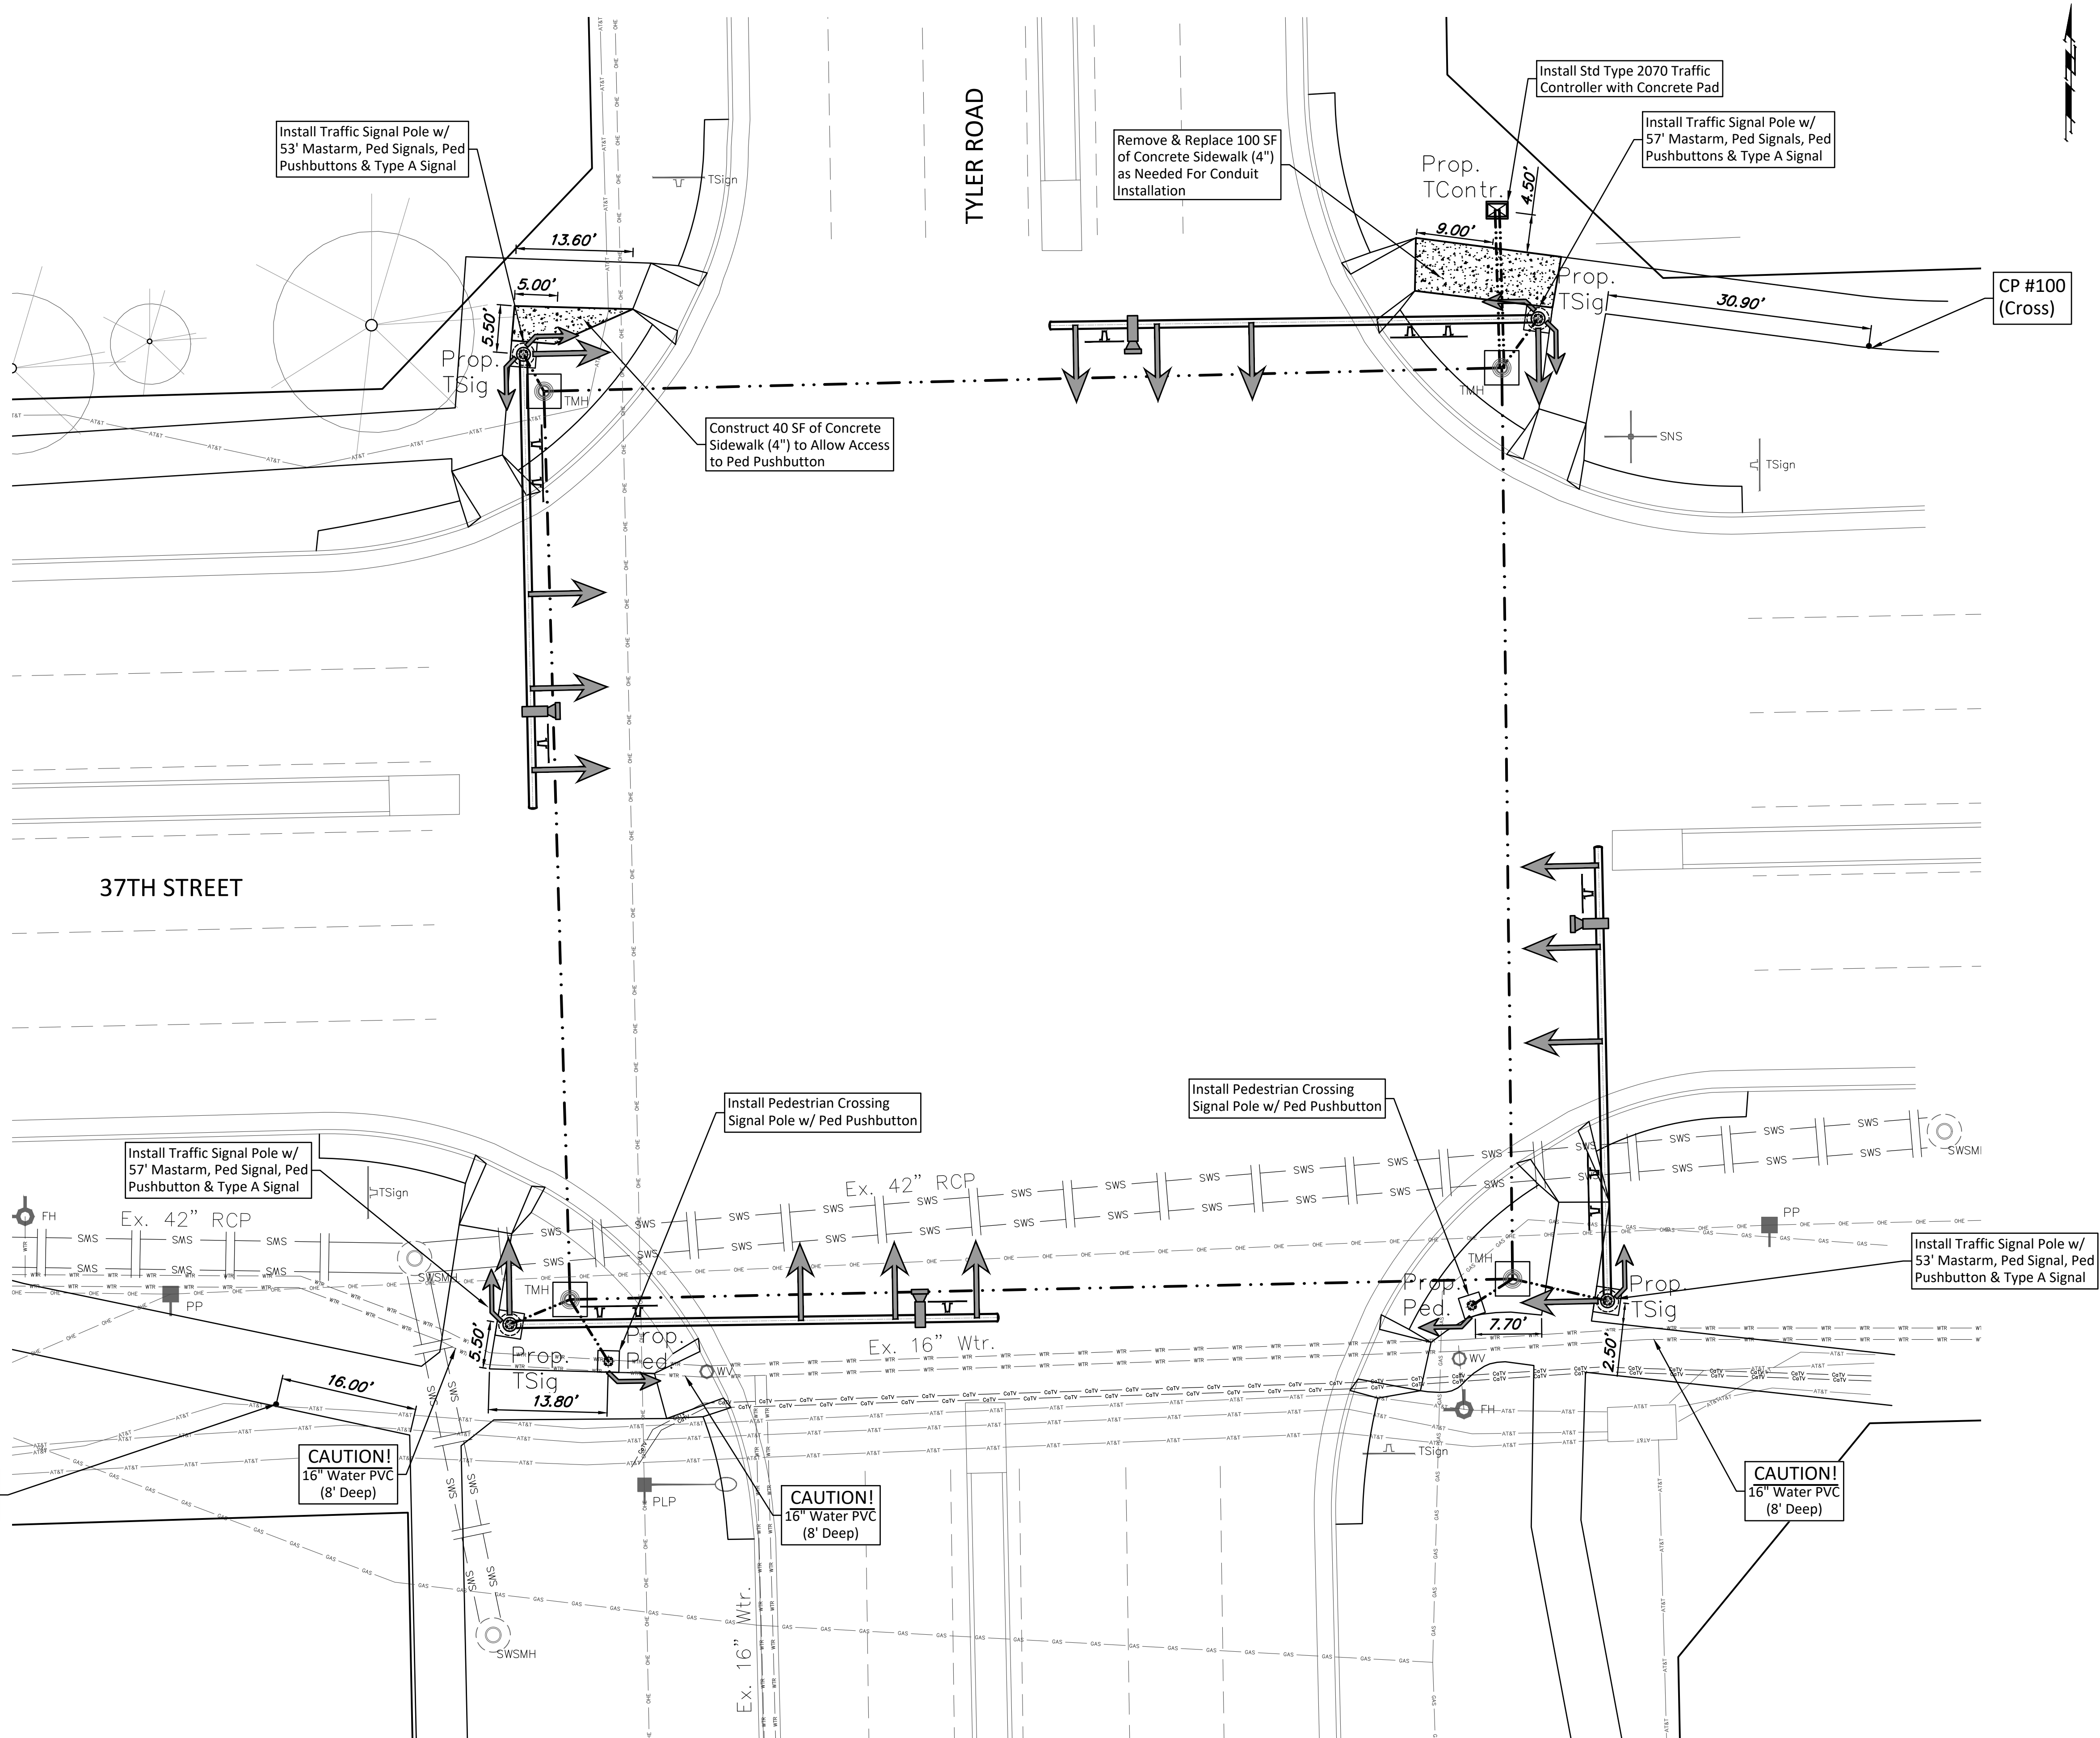

POINT TABLE				
POINT #	RAW DESCRIPTION	NORTHING	EASTING	ELEVATION
100	cp cross	1709299.4531	1617534.8012	1343.46
101	cp cross	1709176.1508	1617349.1853	1343.89
300	SW CNT POLE	1709185.4553	1617376.4115	
301	SE CNT POLE	1709188.2126	1617504.3402	
302	NE CNT POLE	1709302.6302	1617496.2396	
303	NW CNT POLE	1709298.4836	1617378.0005	
304	CONTROLLER CNT	1709315.2829	1617491.4691	
305	PED POLE SE	1709187.6683	1617488.5236	
306	PED POLE SW	1709181.1464	1617387.9025	

NOTE: Traffic Manholes and the Conduit between them were Installed with a Previous Project. Contractor Responsible for Installing Signal Poles, Controller, Additional Conduit and Wiring



BAUGHMAN COMPANY
 315 Ellis St. Wichita, KS 67211 316-262-7271
 BaughmanCo.com
BAUGHMAN

37TH STREET & TYLER ROAD SIGNALIZATION
SIGNAL PLAN
 CAPITAL IMPROVEMENT PROJECT

PROJECT NUMBER: 472-85555
 INTERNAL NUMBER: 19-07-E318
 DESIGN: LP
 DRAWN: LP
 DATE: May, 2020
 SHEET
 OF
3
14