



STA. 0+00.00 to 11+50.00
 1"=40'

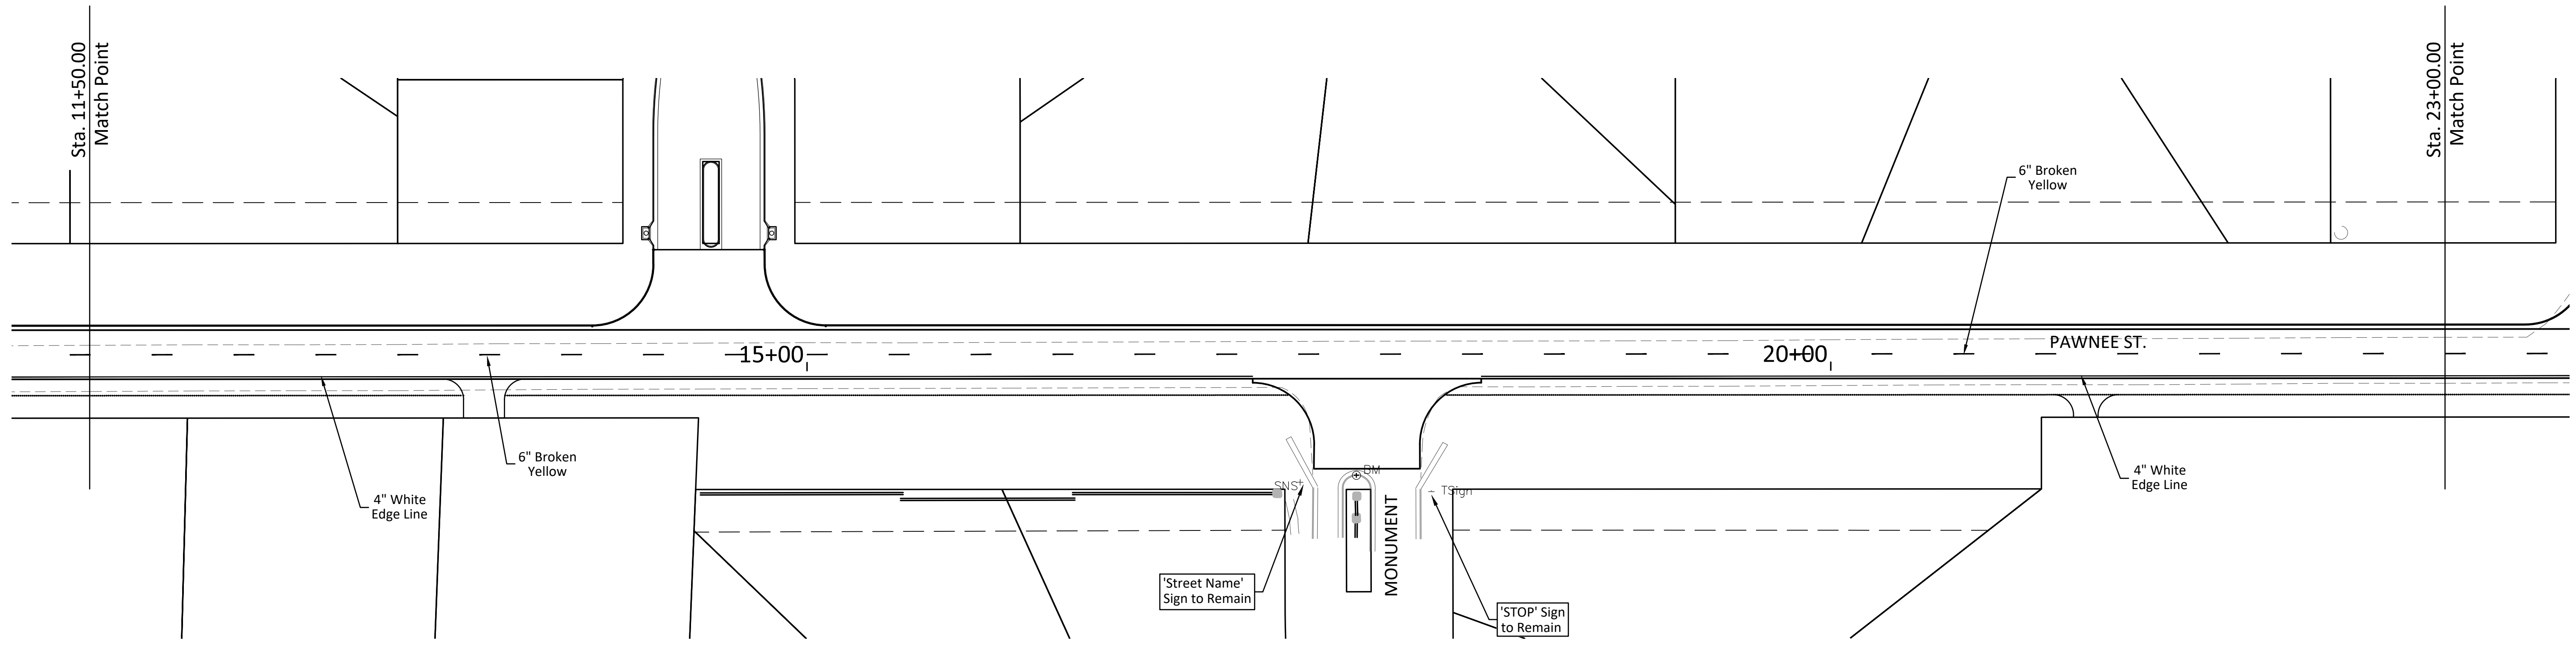

STA. 11+50.00 to 23+00.00
 1"=40'

BAUGHMAN COMPANY
 315 Ellis St. Wichita, KS 67211 316-262-7271
 BaughmanCo.com

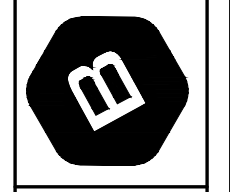

MARKING & SIGNING PLAN
 CAPITAL IMPROVEMENT PROJECT

PROJECT NUMBER	472-2019-08556
INTERNAL NUMBER	19-07-E316
DESIGN: LP	
DRAWN: LP	
DATE: Feb, 2020	
SHEET	30
OF	73