

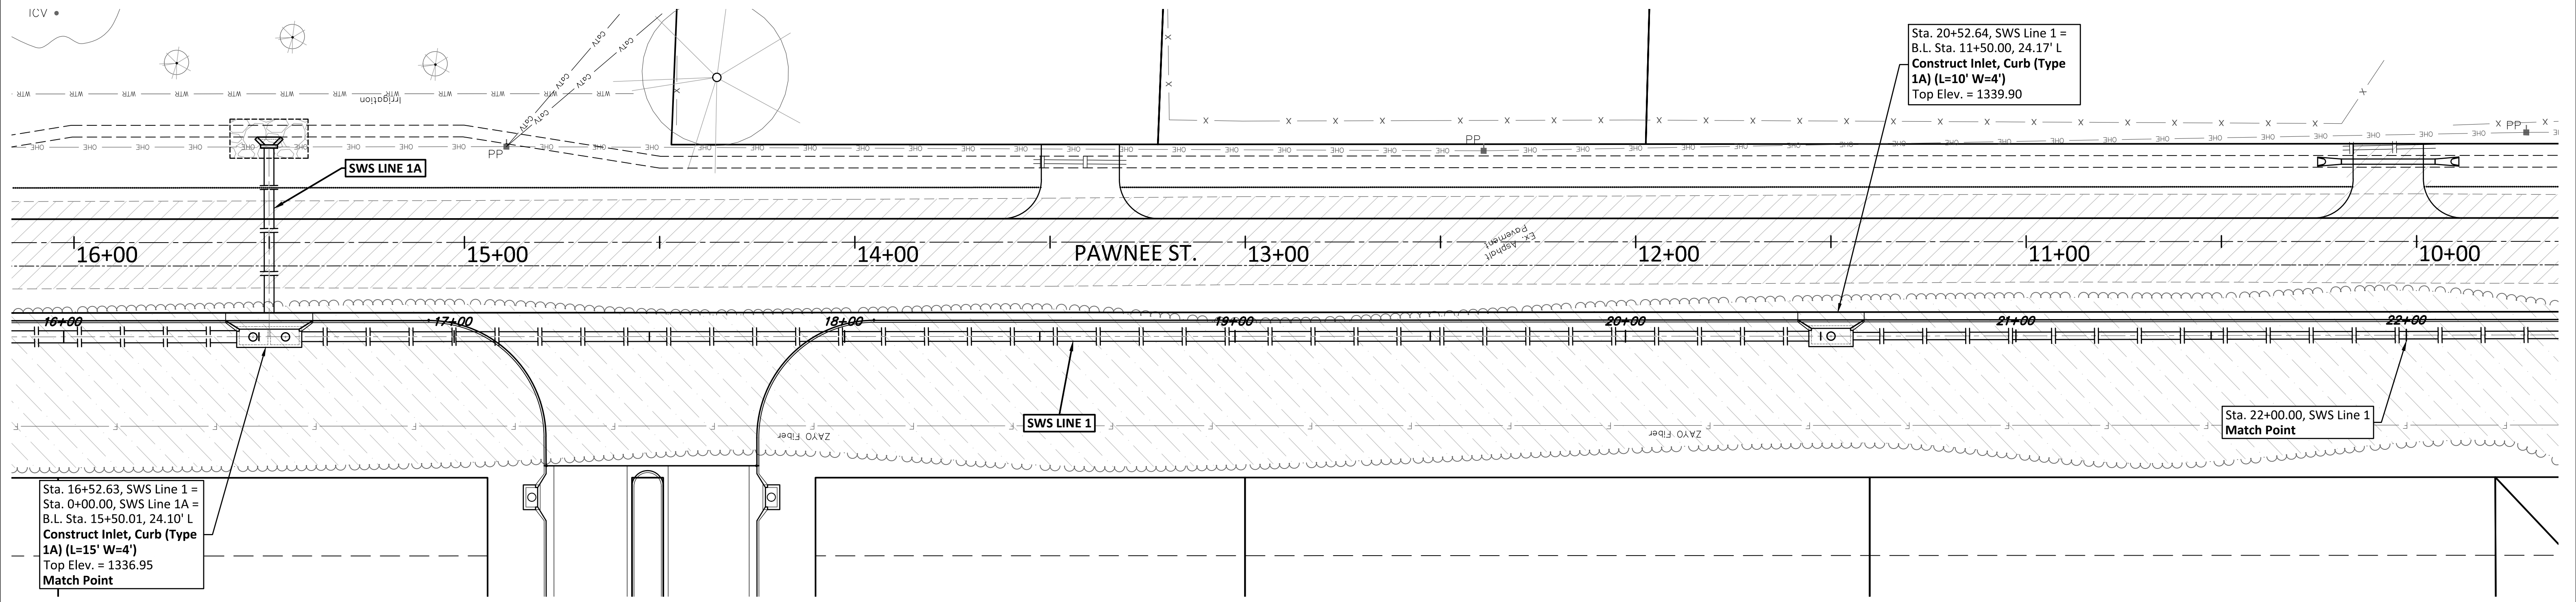


NOTE: Pipe Measured to Center of Inlets and Manholes. Pipe Measured to Nose of End Sections. End Sections to be Subsidiary to Pipe Quantity. Pipe Measured to Back of Headwalls. Back of Headwalls to be the Start & End of Stationing. Nose of End Sections be the Start & End of Stationing.

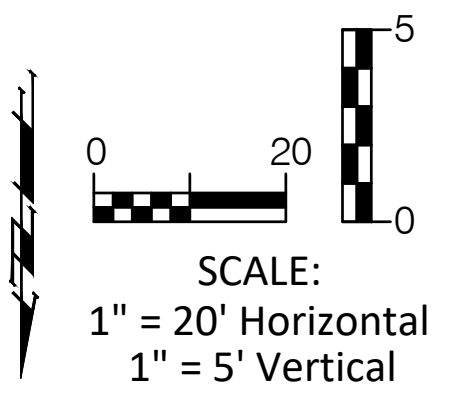

BAUGHMAN COMPANY
 315 Ellis St. Wichita, KS 67211 316-267-7271
 BaughmanCo.com

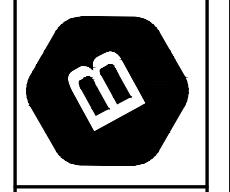

PAWNEE PAVING (119TH STREET TO 135TH STREET)
SWS LINE 1
 Sta. 16+52.63 - Sta. 22+00.00
 CAPITAL IMPROVEMENT PROJECT

PROJECT NUMBER: 472-2019-08554
 INTERNAL NUMBER: 19-07-E316
 DESIGN: LP
 DRAWN: LP
 DATE: Feb, 2020
 SHEET
 OF
45
73