
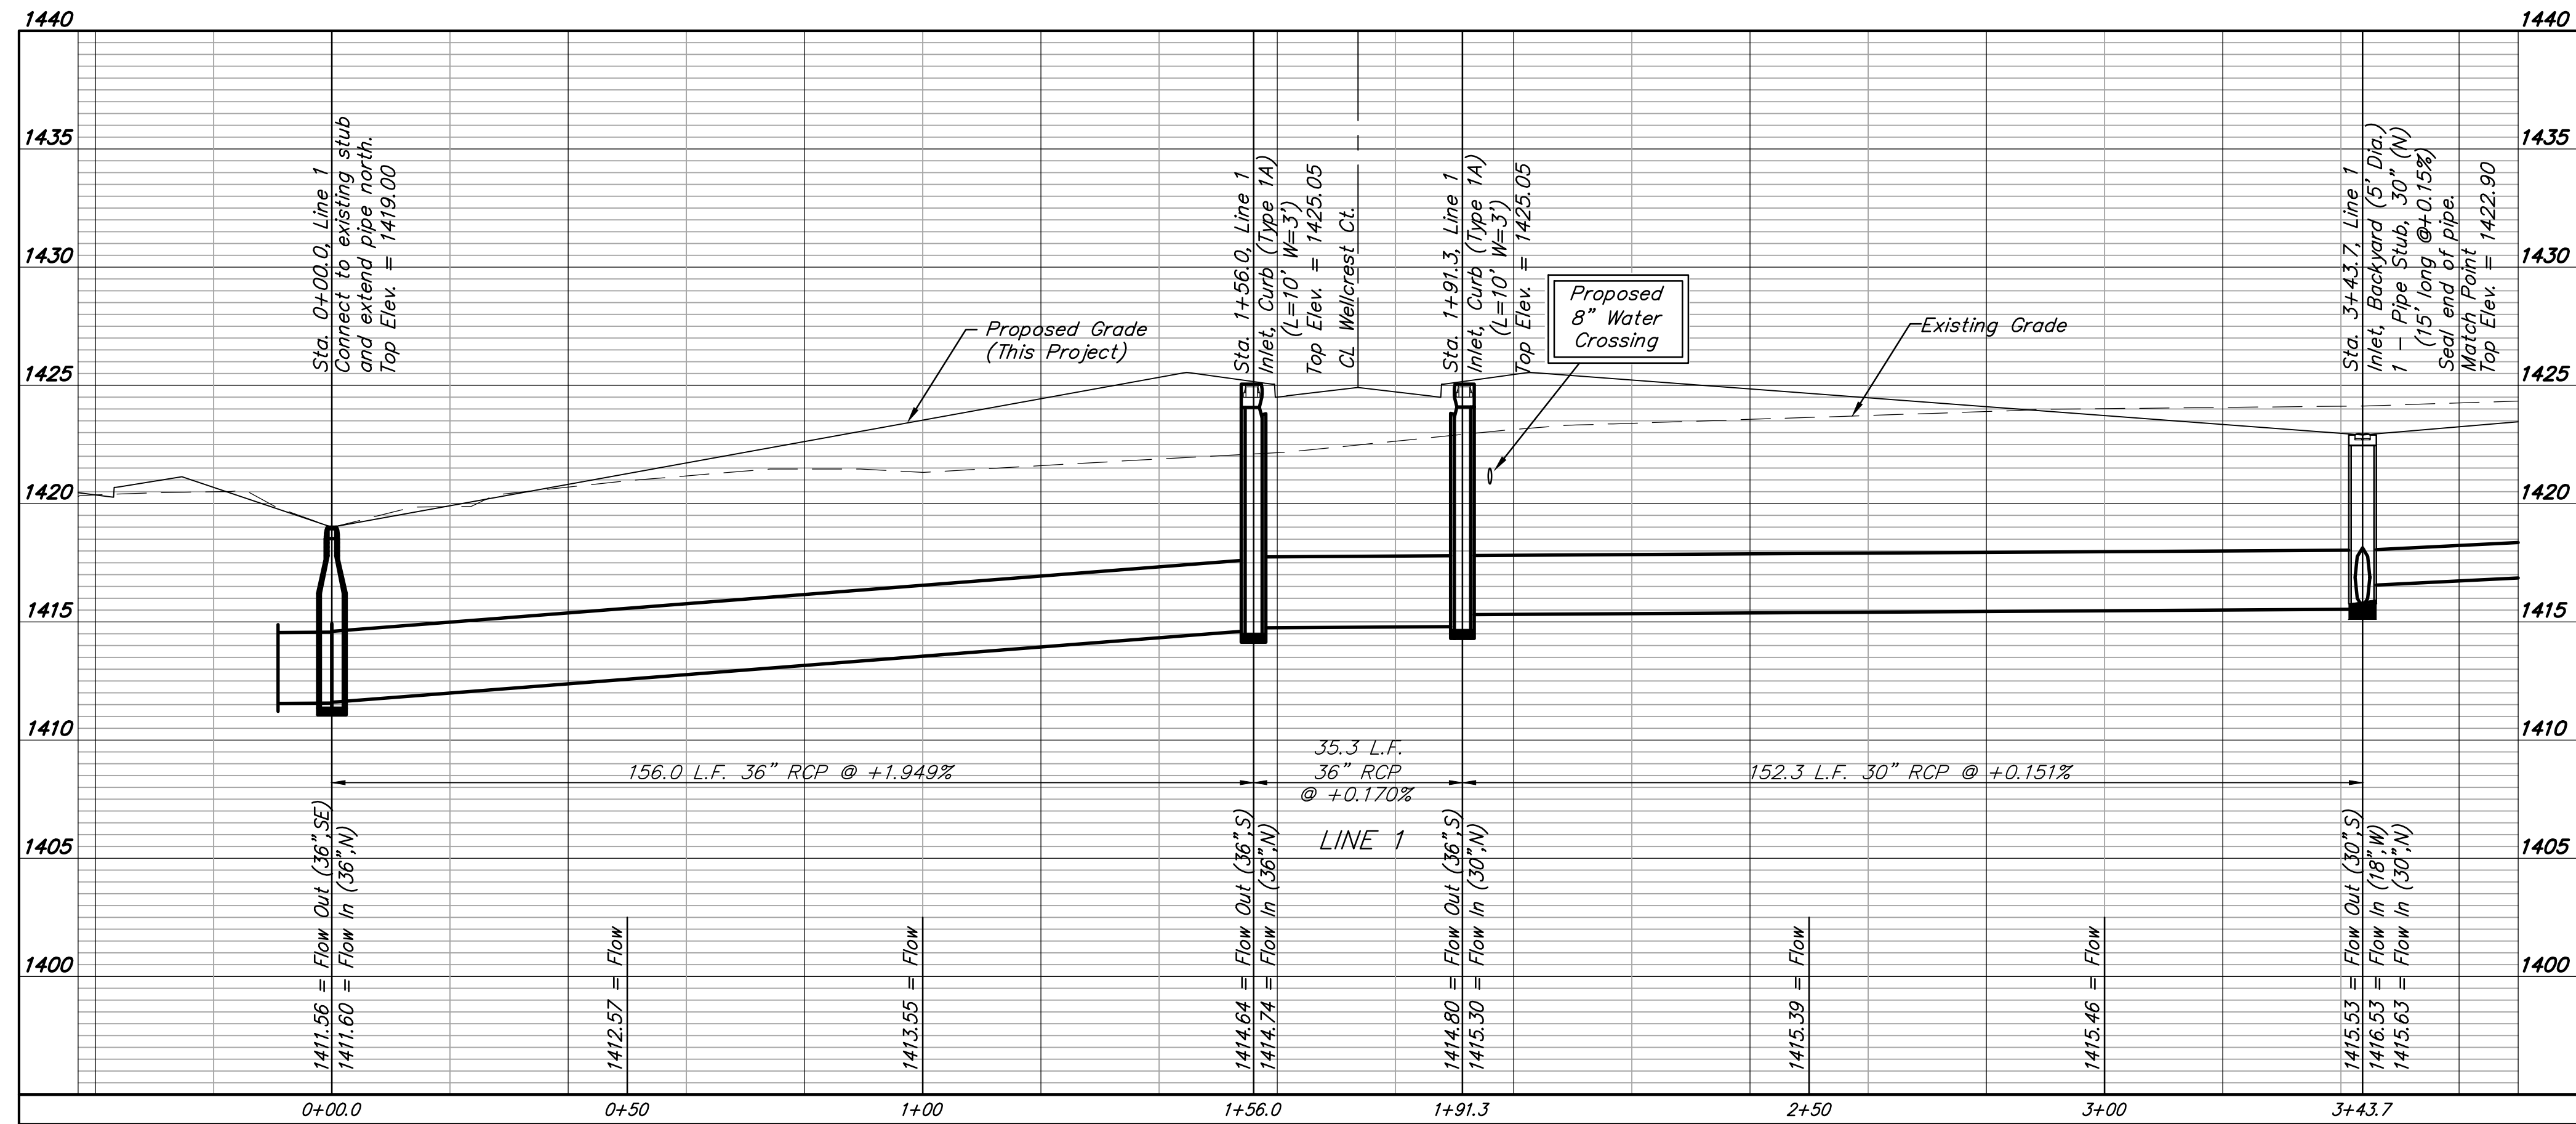
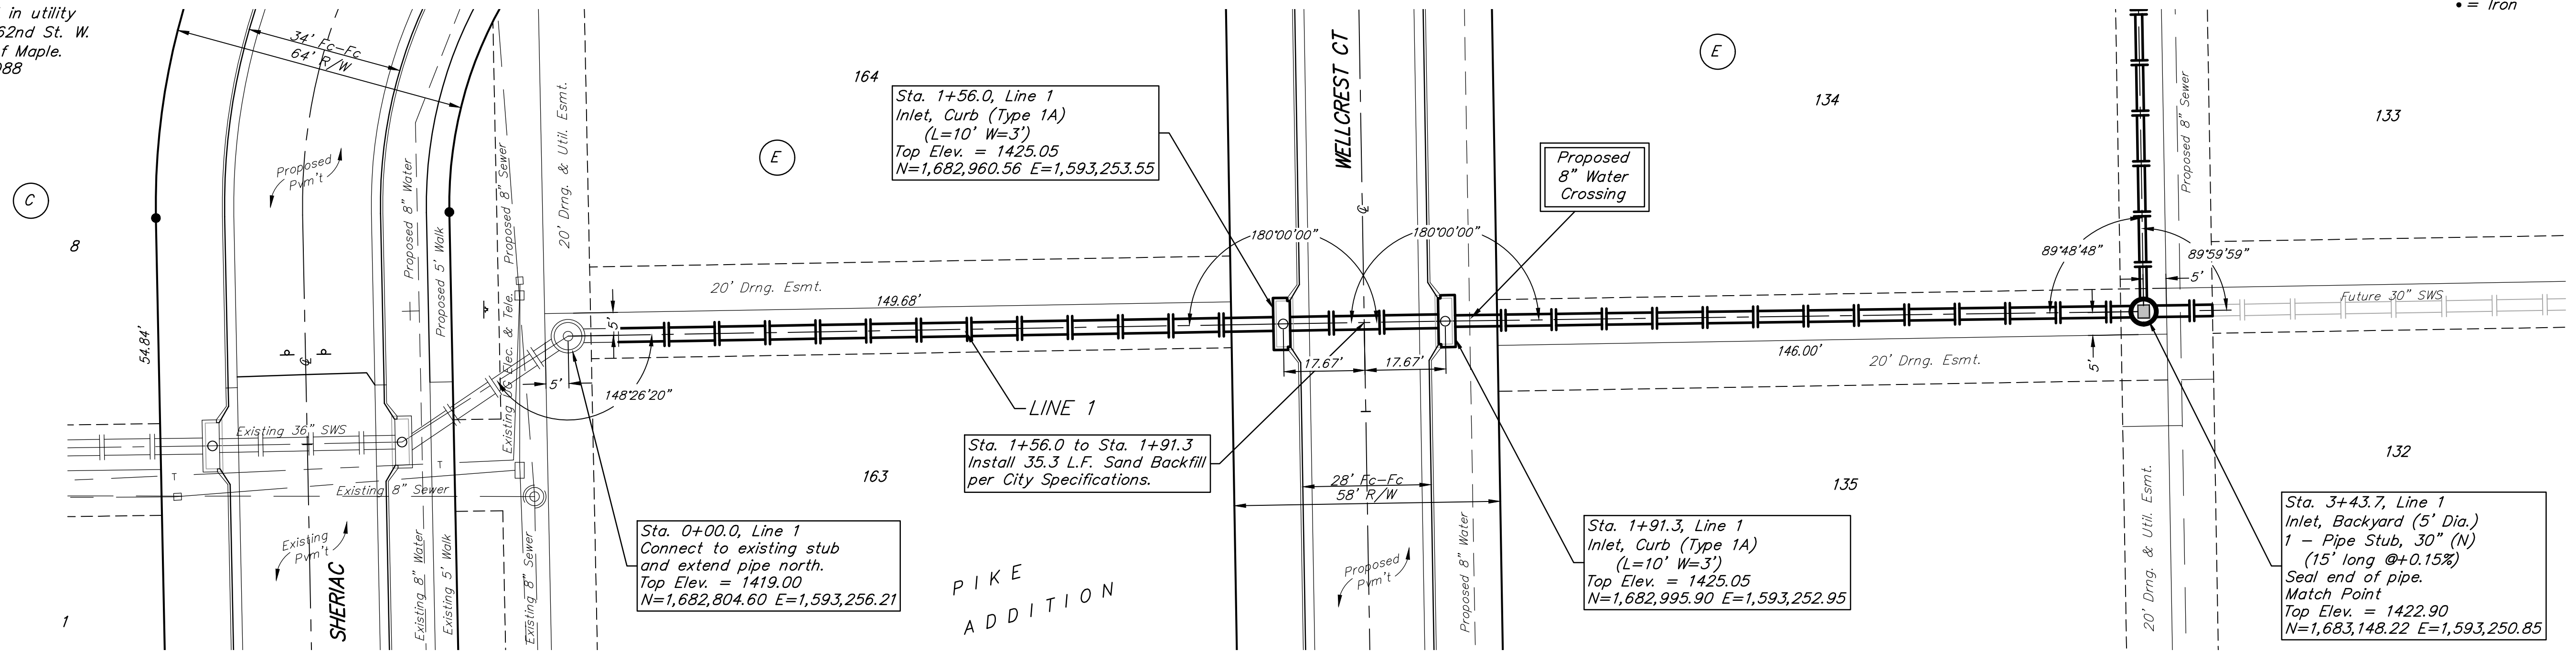


**BENCHMARKS:**  
 BM #1: City of Wichita disc top of headwall of RCBC 660± east of the SE Cor. of the SE 1/4, SEC. 22, TWP. 27-S, R-2-W. Elev. = 1410.27 NAVD88

BM #2: 60d step nail in utility pole 28' east of Q 162nd St. W. and 26' north of Q of Maple. Elev. = 1417.99 NAVD88

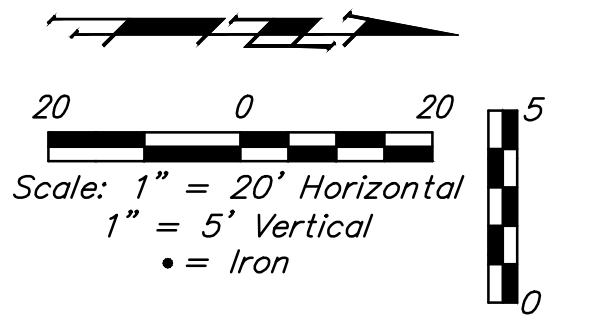

**DEPTH UNKNOWN**  
 Contractor to Verify Depth & Location of Existing SWS Prior to Construction.