


**BENCHMARKS:**  
 BM #1: City of Wichita BM Disk  
 South end of East return  
 Marblefalls & 48th ST N  
 SW of the NW corner of Lot 4,  
 Block A, Falcon Falls 2nd  
 Addition  
 Elev. = 1354.34 (NGVD29)  
 BM #2: "□" Top of Curb NE of  
 the NW corner of Lot 5, Block  
 B, Falcon Falls 2nd Addition  
 Elev. = 1359.13 (NGVD29)

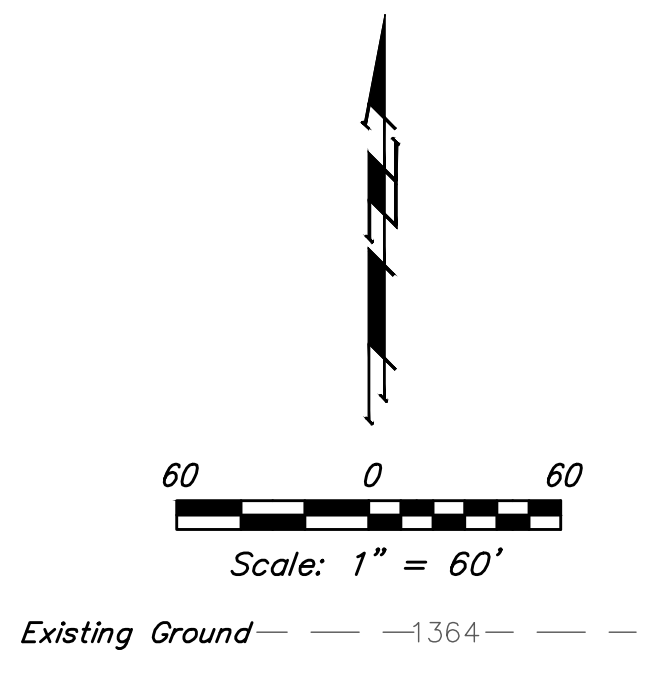

- NOTES:**
- Contractor shall make sure all erosion control is in place before project is accepted. This plan represents the minimum standard. Any additional erosion control measures shall be installed by the Contractor as needed.
  - Removal of Gravel Construction Entrance for pavement construction shall be included in bid item "Site Clearing & Restoration"
  - This Plan is Not To Be Used As A Comprehensive Grading Plan. All Spot Elevations Are Proposed & Subject To Change.
- All areas disturbed during construction shall be seeded, mulched, and fertilized as per Cover Sheet General Notes.

EROSION CONTROL MEASURE	INSTALL	MAINTAIN
CONSTRUCTION ENTRANCE (EA)	1	0

\* ALL EXISTING BMP'S INCLUDING CONSTRUCTION ENTRANCE, SEDIMENT BARRIERS, SILT FENCE, CUT-OFF TRENCH, AND EROSION CONTROL MAT SHALL BE MAINTAINED AND REPAIRED IF NECESSARY.



<b>Baughman</b>		<b>Falcon Falls 2nd Addition - Phase 4B</b>	
<b>EROSION CONTROL</b>		<b>Water Distribution System</b>	
Baughman Company, P.A. 315 Ellis St. Wichita, KS 67211 P 316-262-7271 F 316-262-0149 ENGINEERING   SURVEYING   PLANNING   LANDSCAPE ARCHITECTURE			
PROJECT NUMBER 448-9090S	DESIGN AEG	DRAWN JAK	DATE June 26, 2020
REVISIONS:	APPROVED	SCALE Noted	SHEET
			<b>6 OF 14</b>