
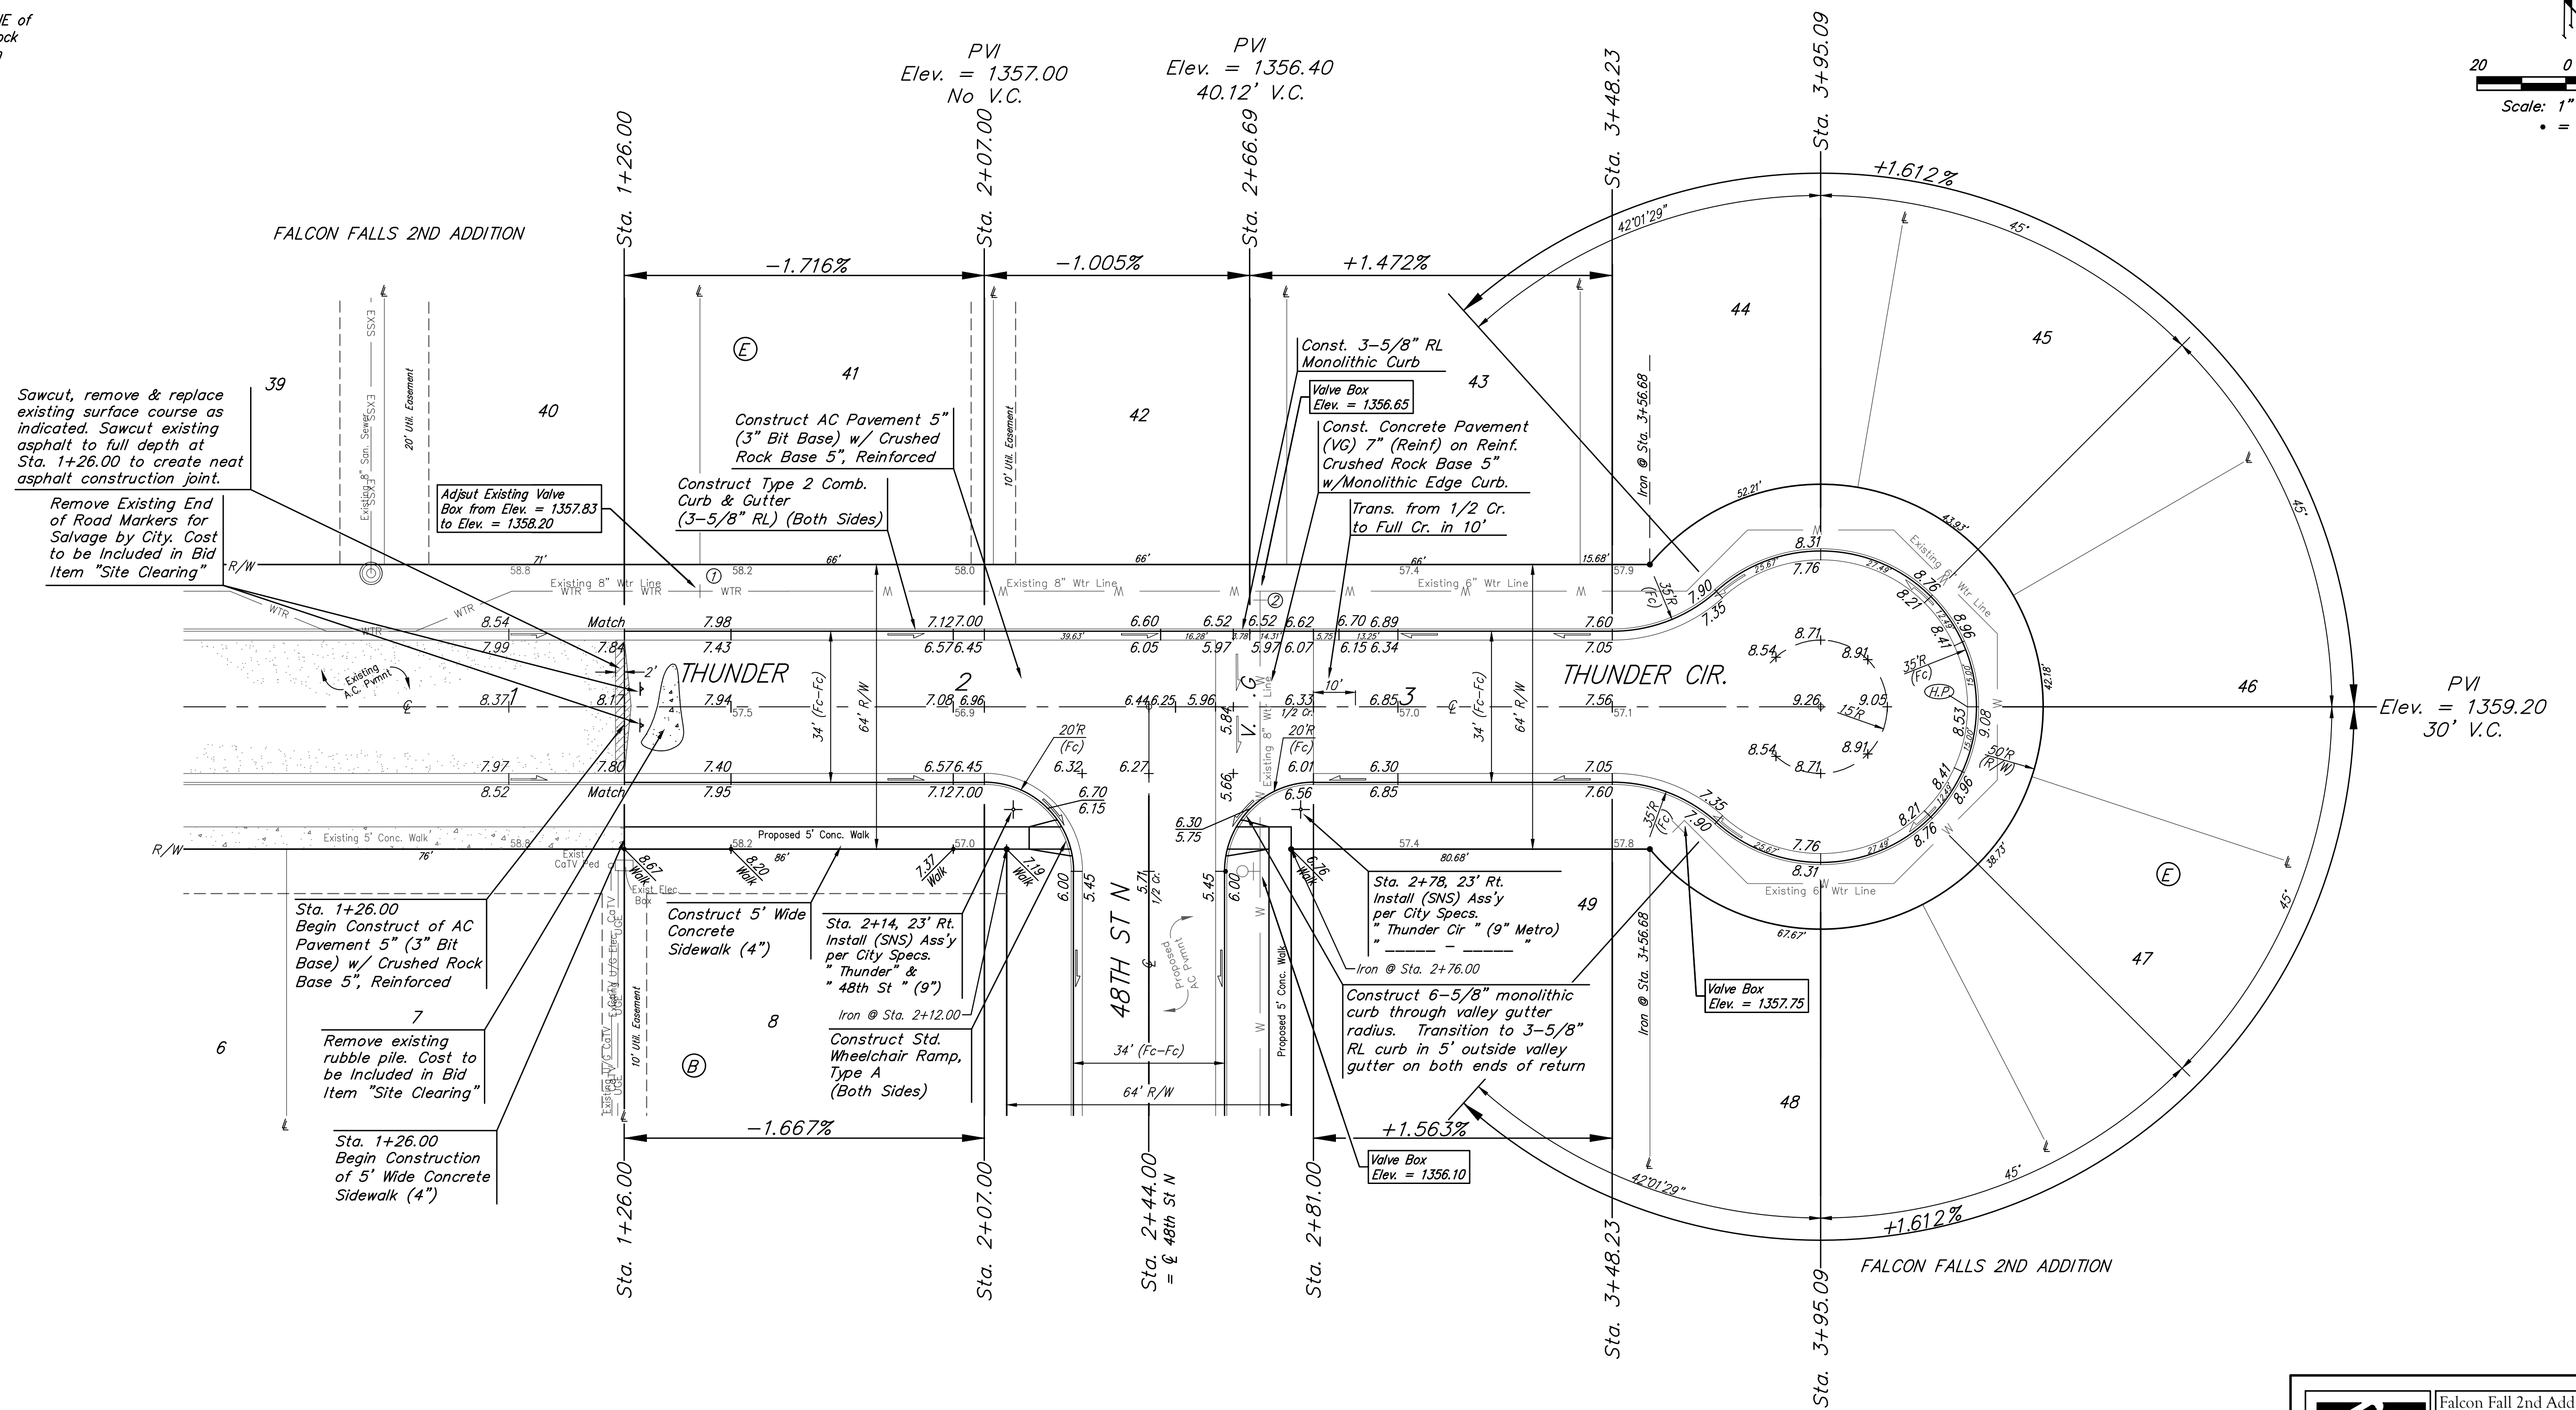


BENCHMARKS:
 BM #1: City of Wichita BM Disk
 South end of East return
 Marblefalls & 48th ST N
 SW of the NW corner of Lot 4,
 Block A, Falcon Falls 2nd
 Addition
 Elev. = 1354.34 (NGVD29)

BM #2: "□" Top of Curb NE of
 the NW corner of Lot 5, Block
 B, Falcon Falls 2nd Addition
 Elev. = 1359.13 (NGVD29)

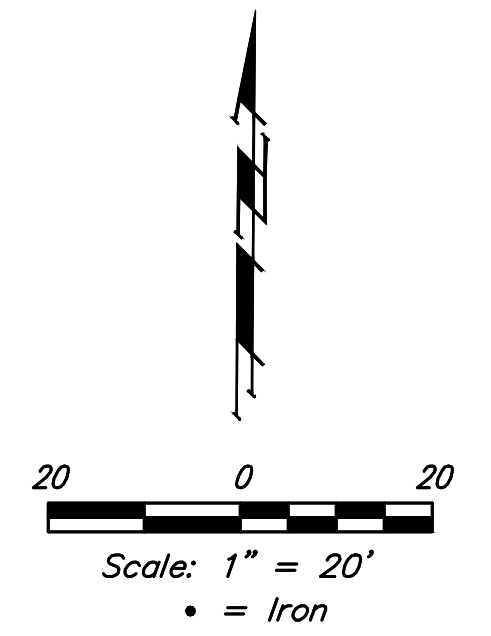

Roll type curb & gutter to be constructed on the pavement on this sheet.
 Top of curb elevation are given for full height curb.

		Falcon Fall 2nd Addition - Phase 4B	
		THUNDER/ THUNDER CIR. Sta. 1+26.00 to Sta. 3+95.09	
<small>Baughman Company, P.A. 315 Ellis St. Wichita, KS 67211 P 316-262-7271 F 316-262-0149 ENGINEERING SURVEYING PLANNING LANDSCAPE ARCHITECTURE</small>			
PROJECT NUMBER 472-85468	DESIGN AEG	DRAWN JAK	DATE June 29, 2020
REVISIONS:	SCALE Noted SHEET		
			7 OF 22