


Plotted B:\road Plotted6/1/2020
File z:\transystems\pw_local\transyscorp-pw1\taumme\0694545\C-RDW-M01-801.dgn

| STATE | PROJECT NO. | YEAR | SHEET NO. | TOTAL SHEETS |
|--------|-------------|------|-----------|--------------|
| KANSAS | 472-85463 | 2020 | 82 | 97 |

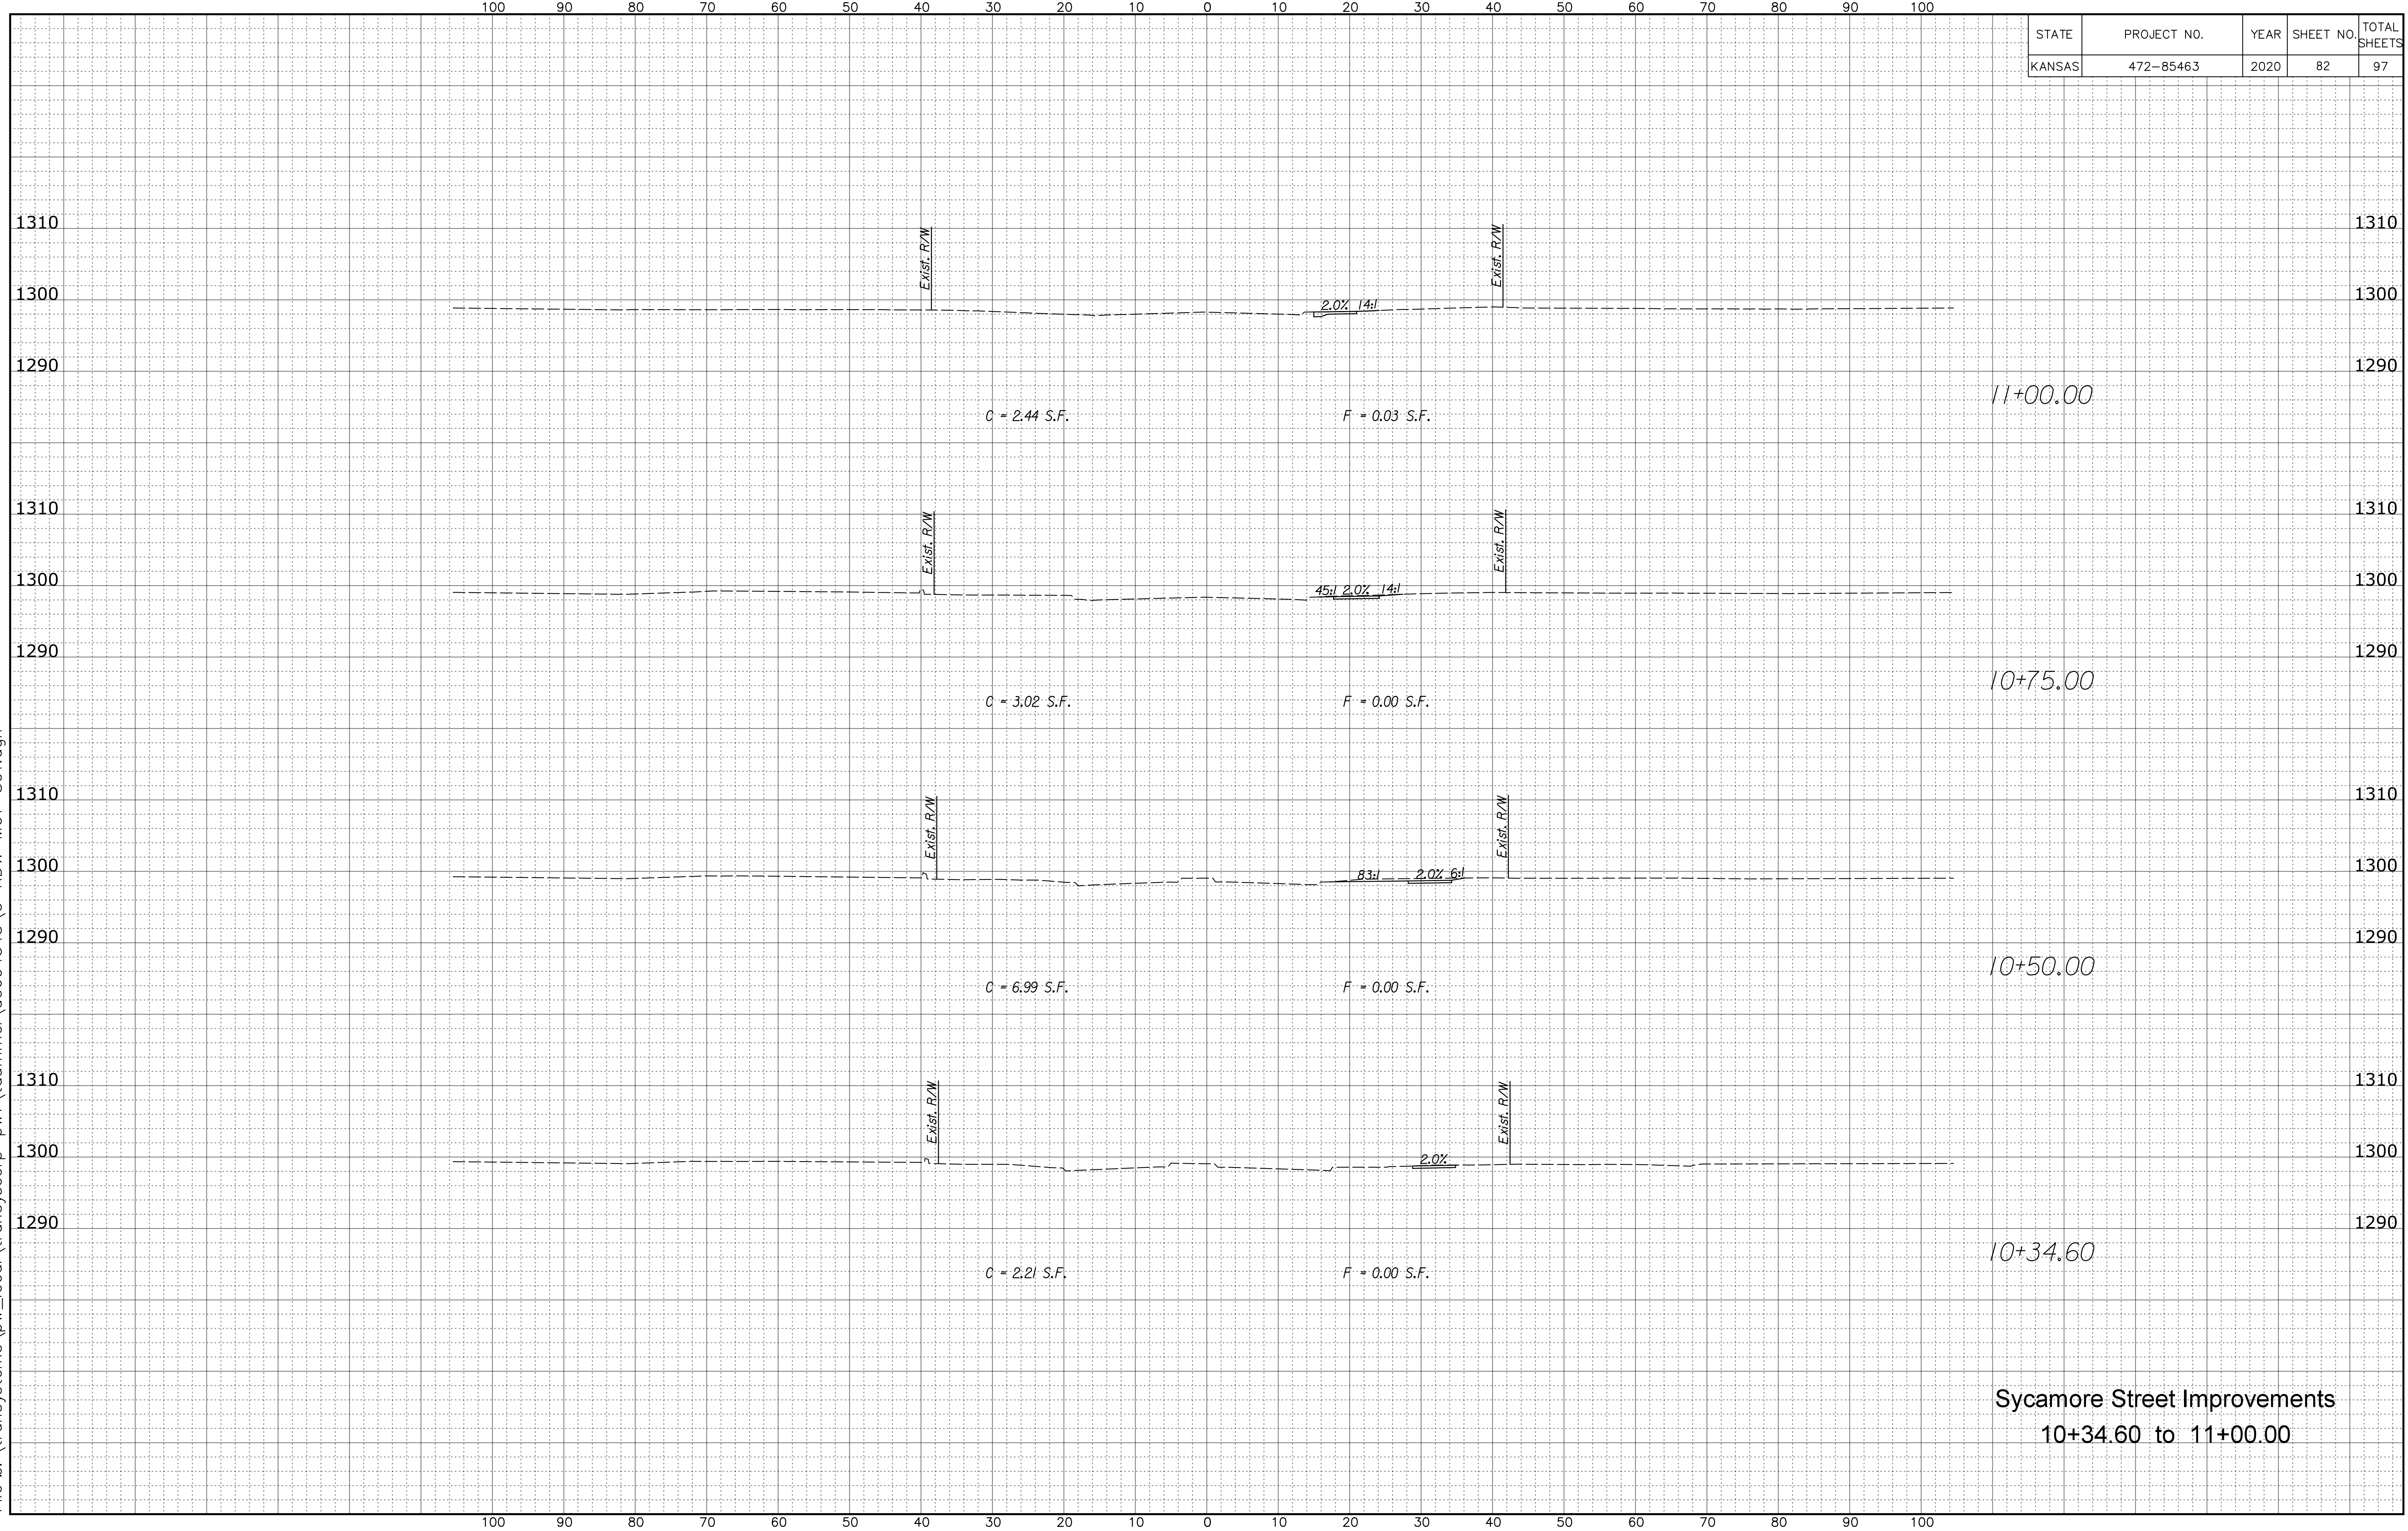

Sycamore Street Improvements
10+34.60 to 11+00.00