


STATE	PROJECT NO.	YEAR	SHEET NO.	TOTAL SHEETS
KANSAS	472-85463	2020	88	97

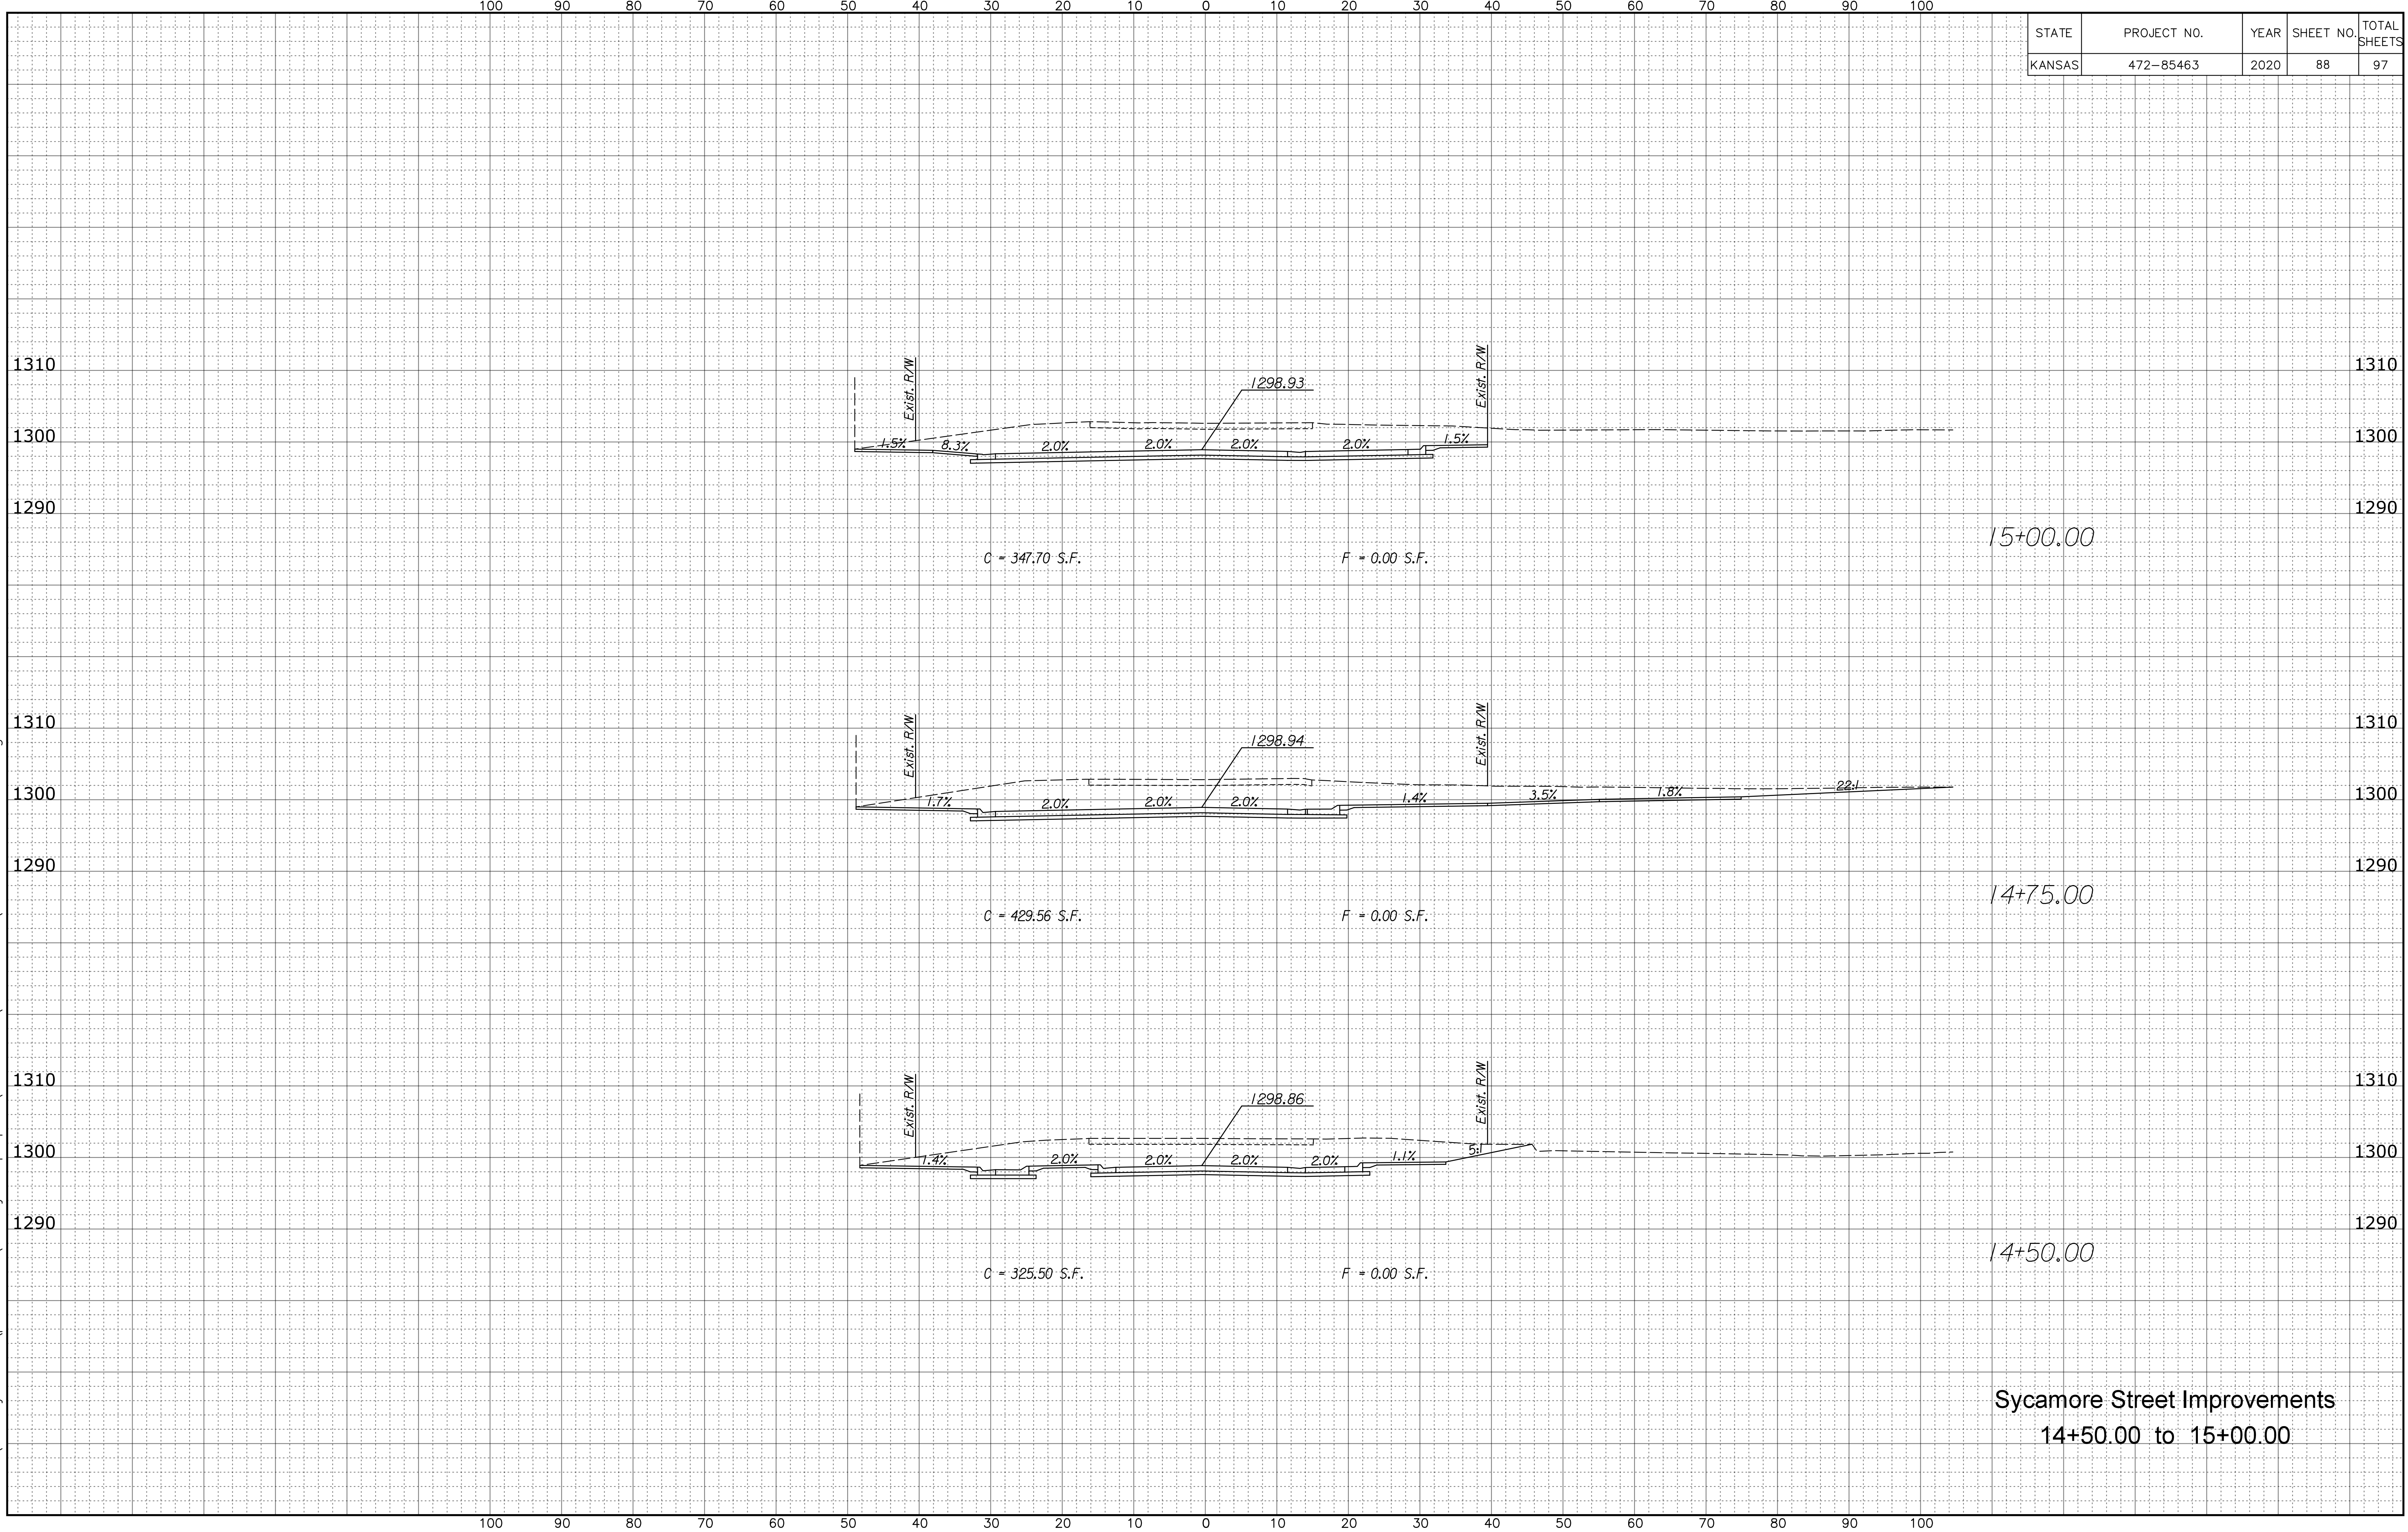

Plotted B:\road
 File x:\transystems\pw_local\transyscorp-pw1\taummel\d0694545\C-RDW-M01-801.dgn

Sycamore Street Improvements
 14+50.00 to 15+00.00