


STATE	PROJECT NO.	YEAR	SHEET NO.	TOTAL SHEETS
KANSAS	472-85463	2020	89	97

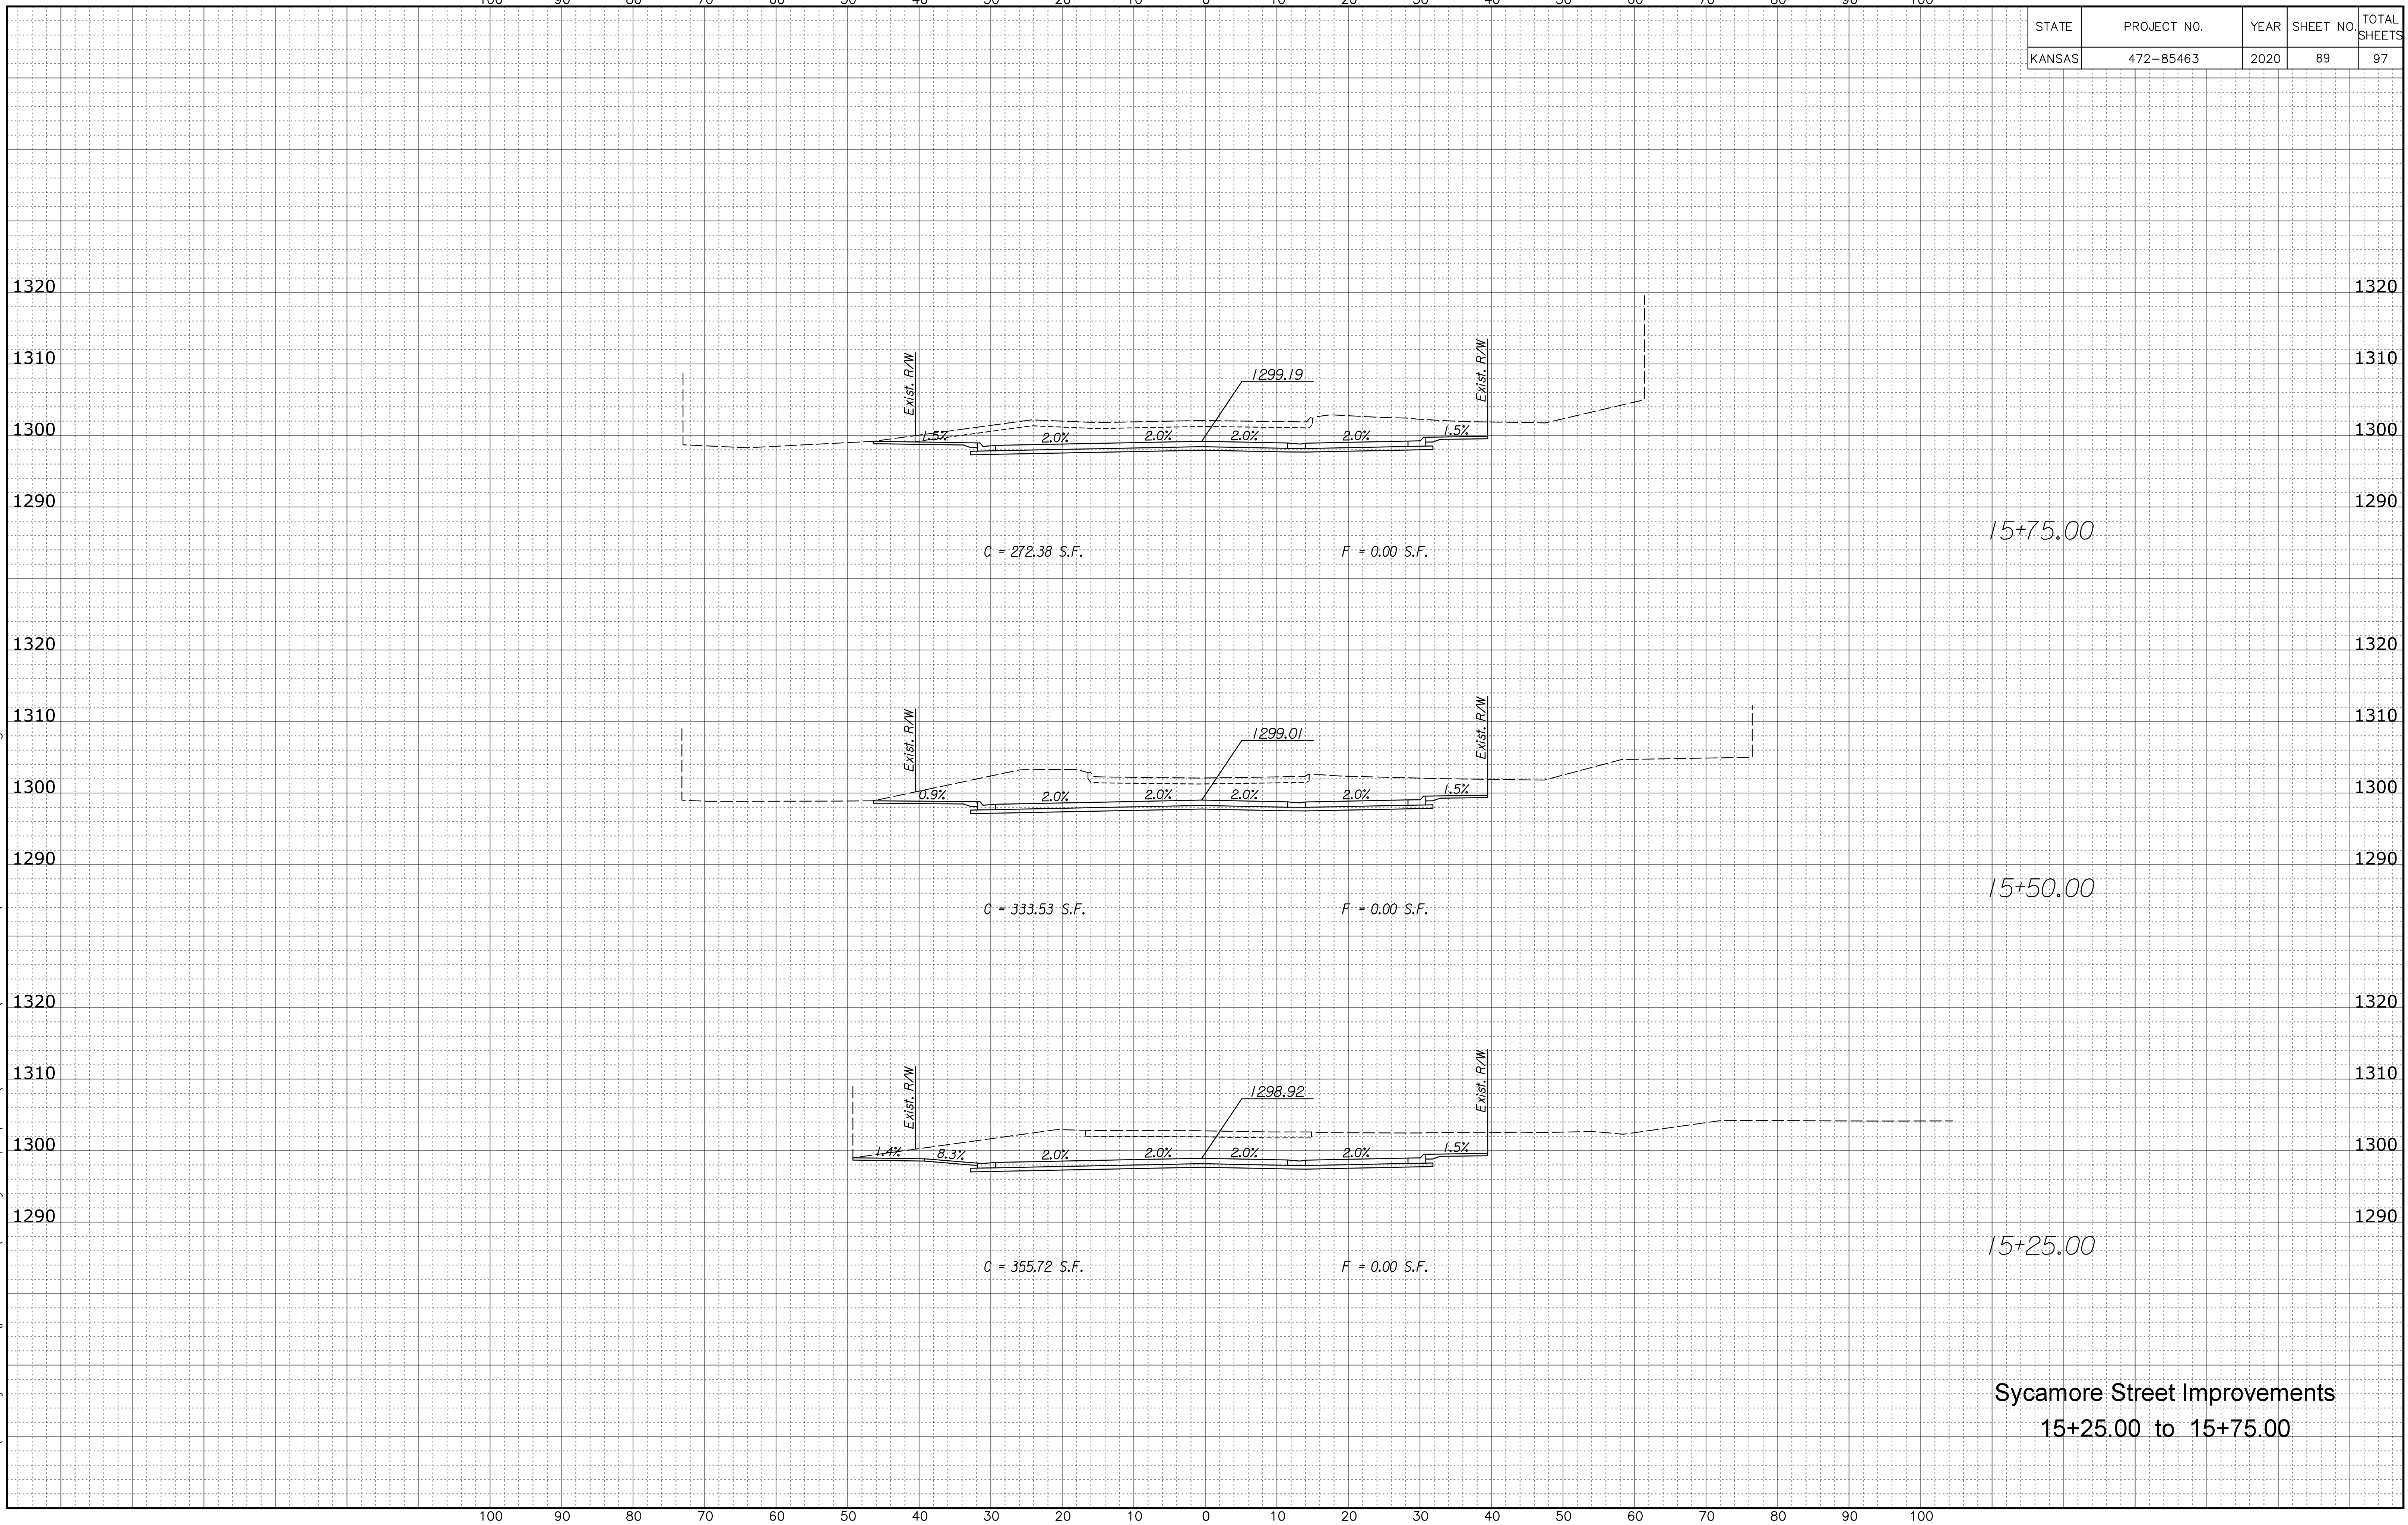

Plotted B:\road Plotte6/1/2020
 File z:\transystems\pw_local\transyscorp-pw1\taummel\d0694545\C-RDW-M01-801.dgn

Sycamore Street Improvements
 15+25.00 to 15+75.00