


STATE	PROJECT NO.	YEAR	SHEET NO.	TOTAL SHEETS
KANSAS	472-85463	2020	90	97

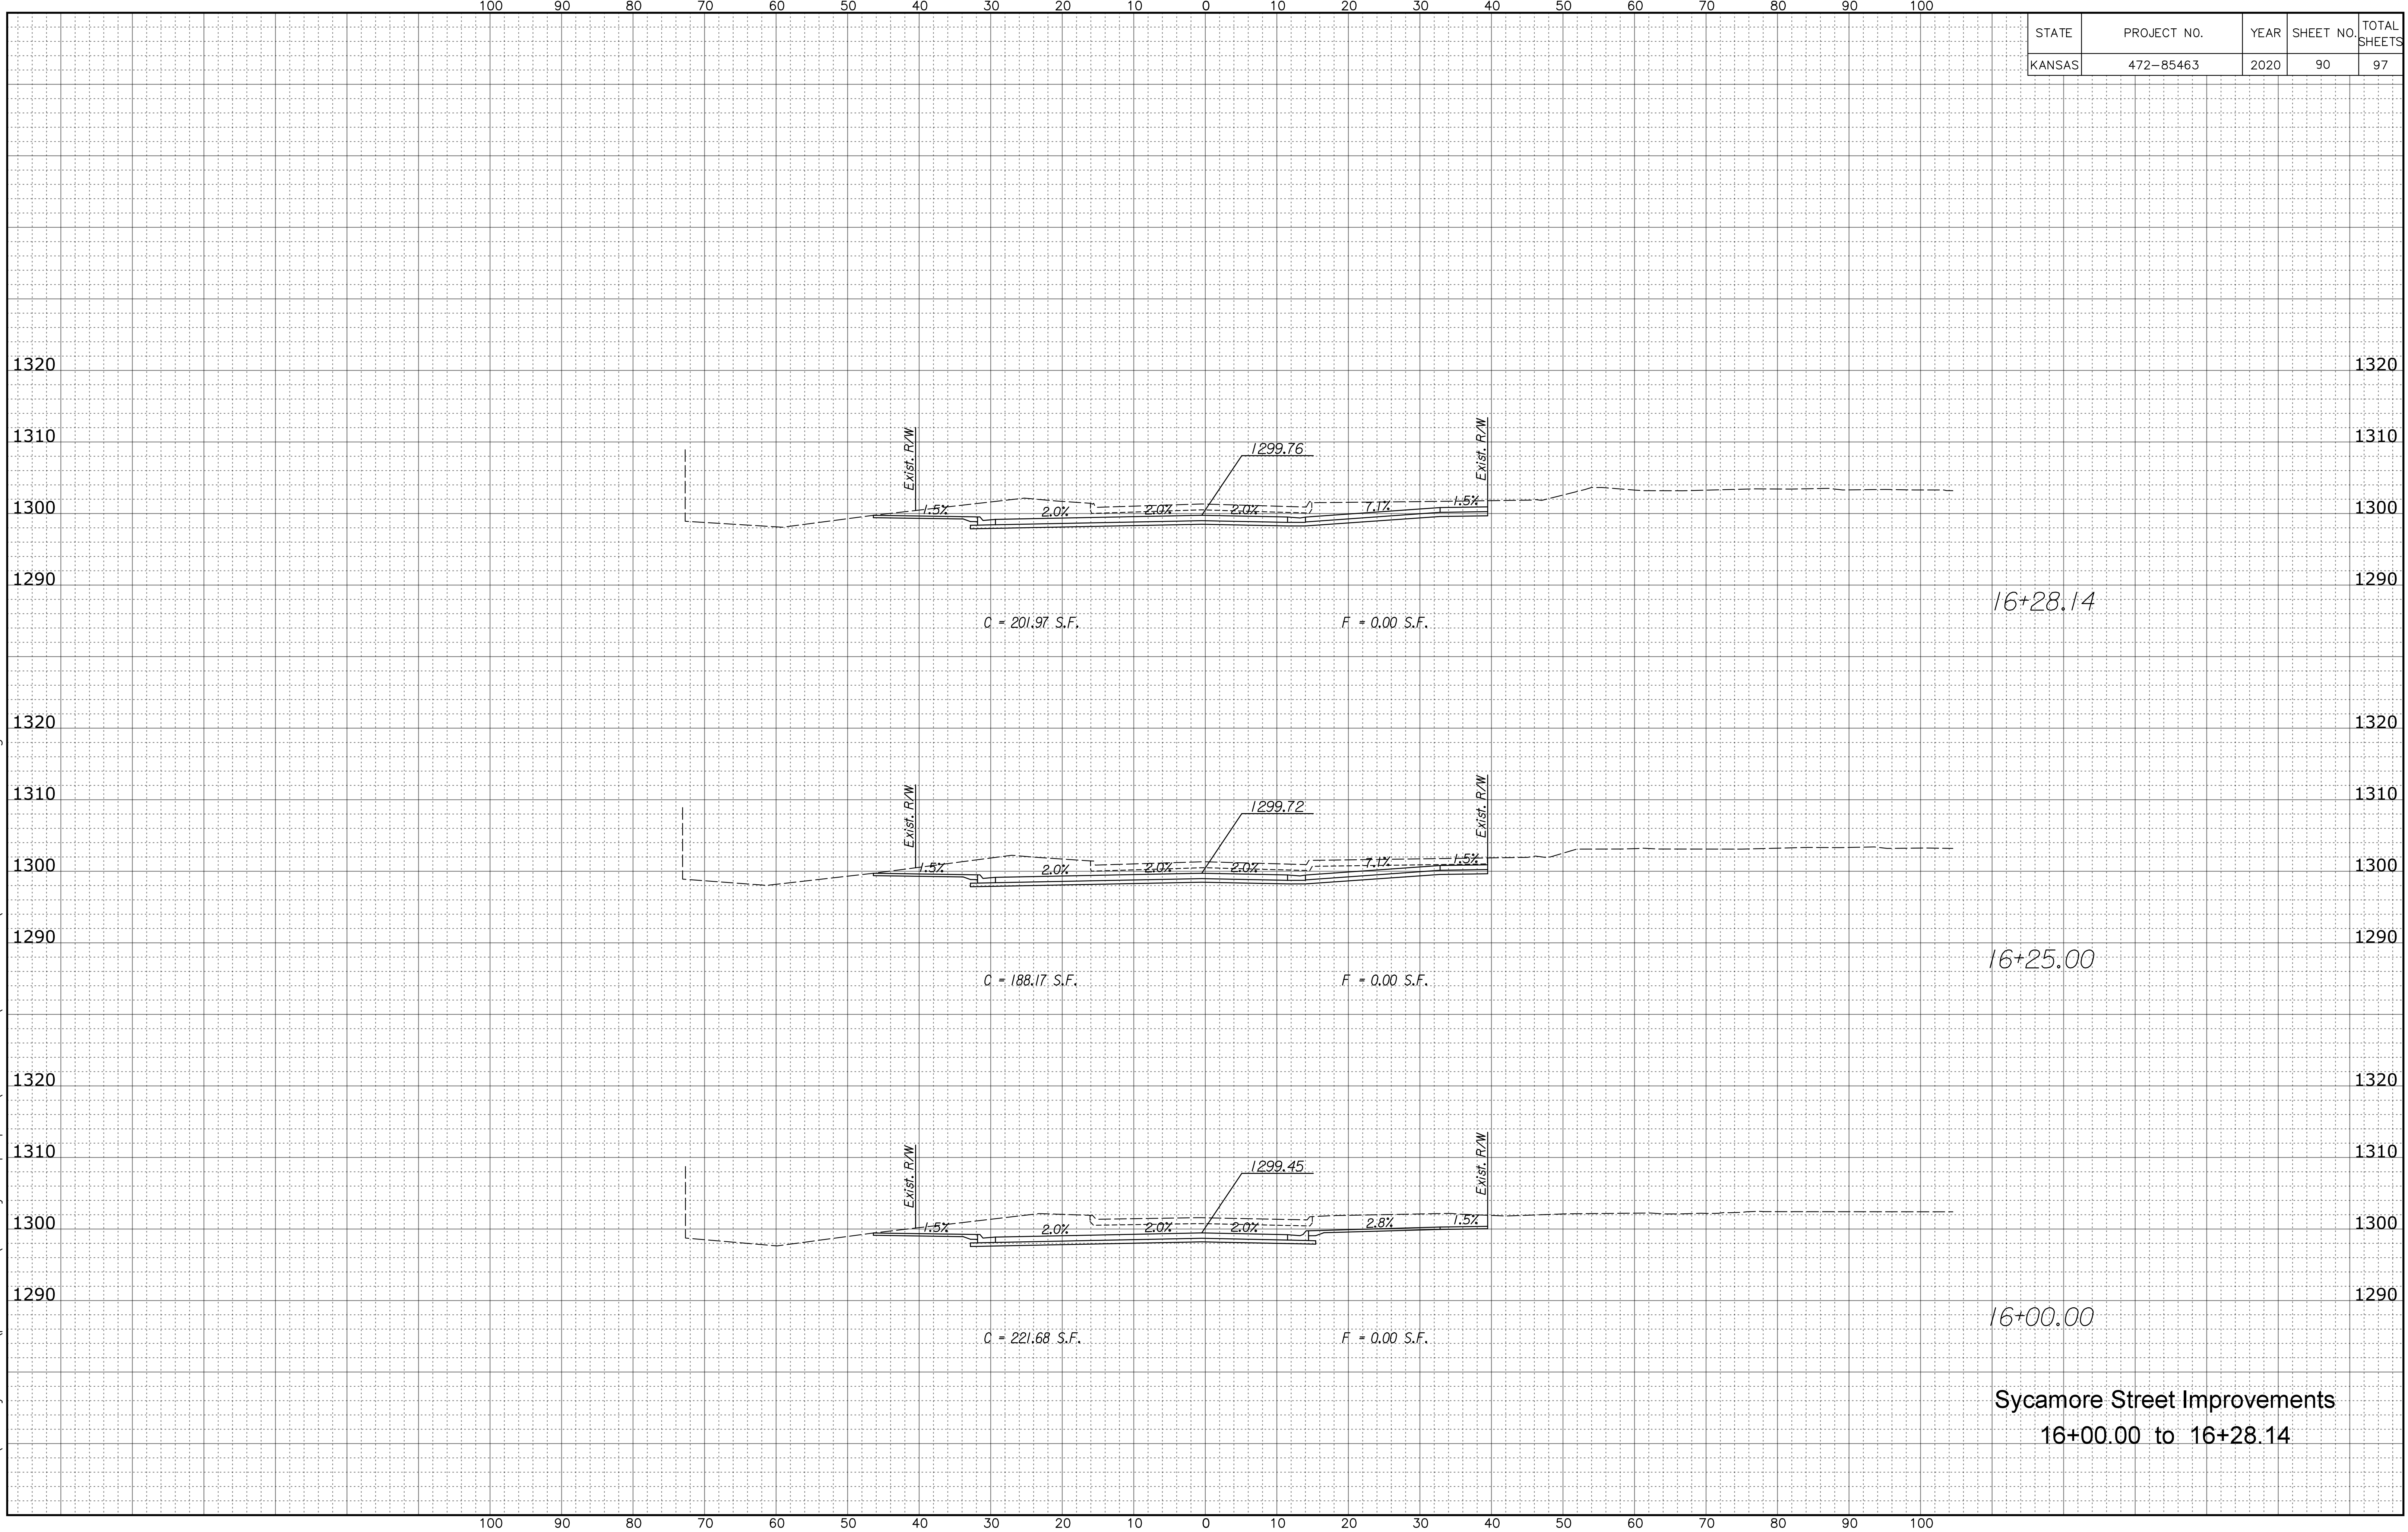

Plotted B:\road
 File z:\transystems\pw_local\transyscorp-pw1\taummel\d0694545\C-RDW-M01-801.dgn

Sycamore Street Improvements
 16+00.00 to 16+28.14