


| STATE | PROJECT NO. | YEAR | SHEET NO. | TOTAL SHEETS |
|--------|-------------|------|-----------|--------------|
| KANSAS | 472-85463 | 2020 | 96 | 97 |

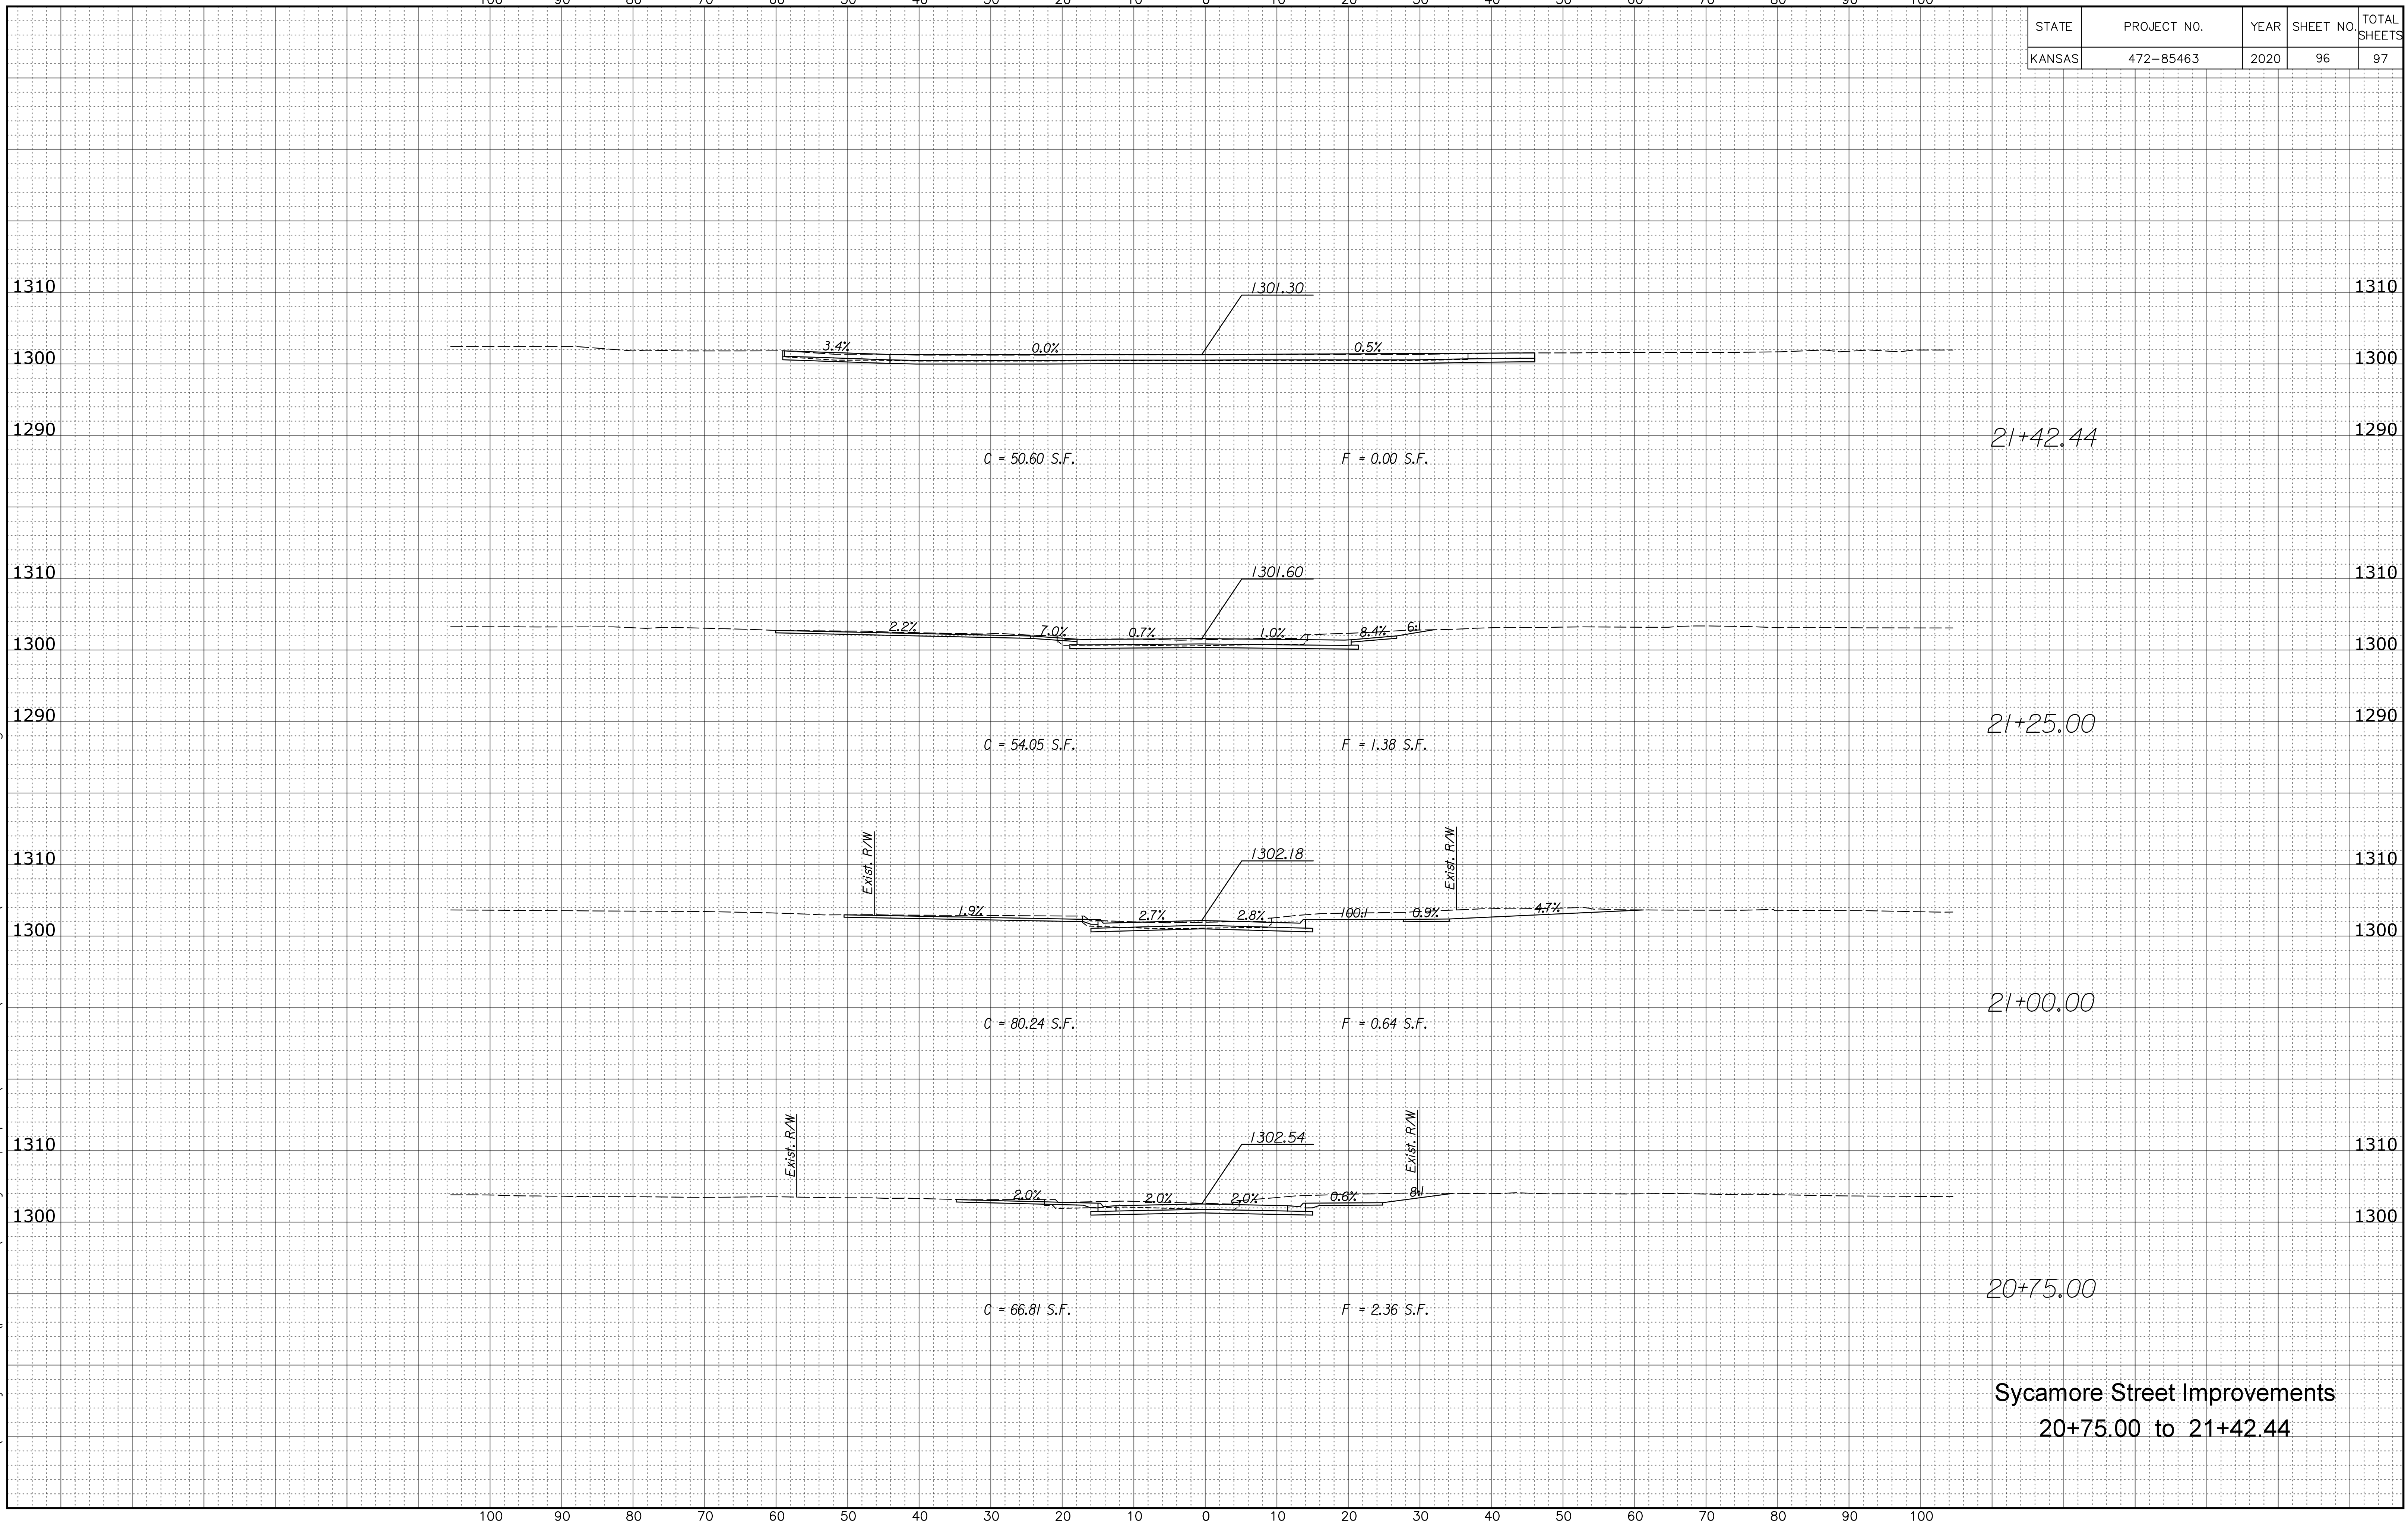

Plotted B:\road
 File x:\transystems\pw_local\transyscorp-pw1\taummel\d0694545\C-RDW-M01-801.dgn

Sycamore Street Improvements
 20+75.00 to 21+42.44