


File: L:\2019\19T41016 - Emerald Bay 4th PH 2\Drawings\C3D\BUBBLE MAPS.dwg, Last Save: 5/5/2020 10:25 AM, Last saved by: Dstrandrich  
 Last plotted by: Dstrandrich, Plot Style: ---, Plot Date: 5/5/2020 11:05 AM, Plotter Used: None

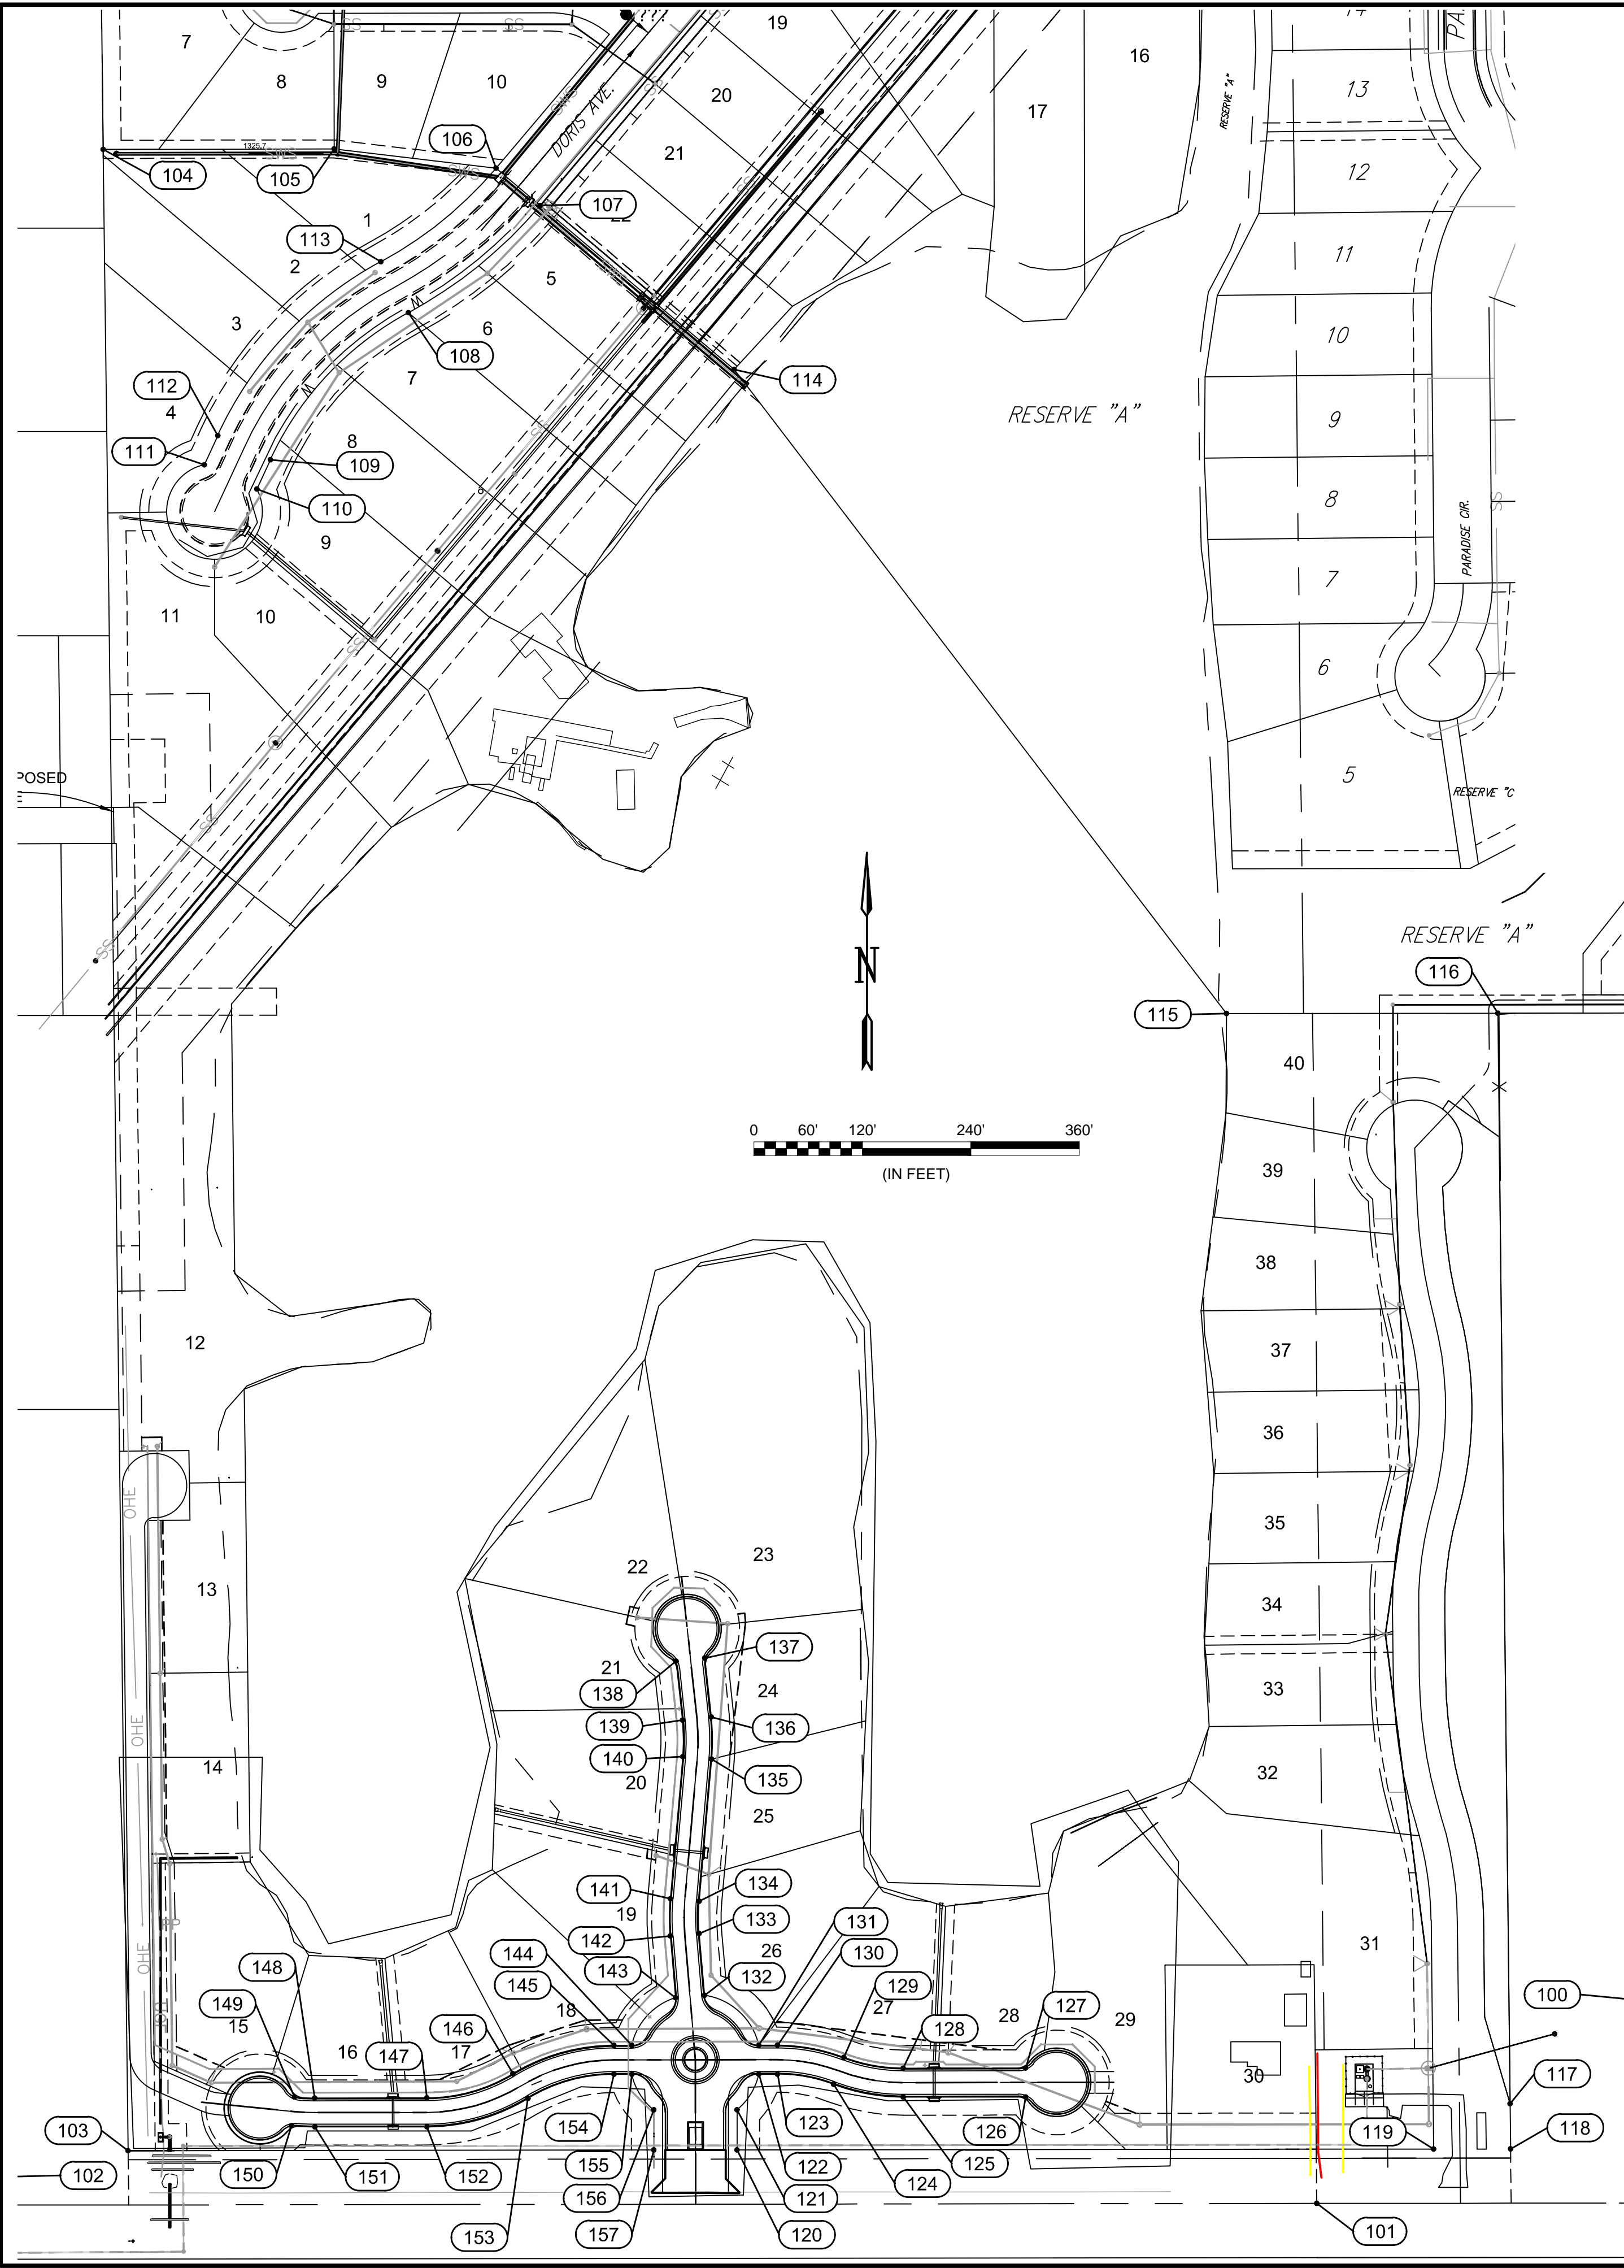

Point Table			
Point #	Northing	Easting	Description
100	1699167.83	1633617.24	SE COR SEC 2, T27S, R1W
101	1699164.48	1630987.96	S 1/4 COR SEC 2 T27S R1W
102	1699161.11	1628359.27	SW COR SEC 2, T27S, R1W
103	1699222.79	1629672.87	ADDITION CORNER
104	1701436.52	1629645.29	ADDITION CORNER
105	1701437.01	1629900.76	ADDITION CORNER
106	1701415.74	1630080.01	ADDITION CORNER
107	1701374.42	1630128.88	PC
108	1701255.83	1629982.94	PRC
109	1701093.12	1629830.30	PT
110	1701060.79	1629815.40	PC
111	1701087.58	1629757.28	PT
112	1701119.91	1629772.18	PC
113	1701312.12	1629952.49	PRC
114	1701192.99	1630343.45	ADDITION CORNER
115	1700480.66	1630888.17	ADDITION CORNER
116	1700481.05	1631188.24	ADDITION CORNER
117	1699274.75	1631201.74	BLOCK CORNER
118	1699224.75	1631202.30	ADDITION CORNER
119	1699224.64	1631117.29	BLOCK CORNER
120	1699223.65	1630346.61	BLOCK CORNER
121	1699268.07	1630346.55	BLOCK CORNER
122	1699307.49	1630370.70	BLOCK CORNER
123	1699307.52	1630391.43	PC
124	1699296.18	1630453.44	PRC
125	1699282.10	1630530.41	PT
126	1699282.28	1630665.94	PC
127	1699314.28	1630665.90	PT
128	1699314.10	1630530.37	PC
129	1699326.09	1630464.80	PRC
130	1699339.52	1630391.39	PT
131	1699339.49	1630370.66	BLOCK CORNER
132	1699394.70	1630310.49	BLOCK CORNER
133	1699462.94	1630304.71	PC
134	1699498.79	1630304.76	PT

Point Table			
Point #	Northing	Easting	Description
135	1699655.86	1630318.48	PC
136	1699702.55	1630318.02	PT
137	1699767.71	1630311.03	PC
138	1699764.29	1630279.22	PT
139	1699699.13	1630286.21	PC
140	1699658.64	1630286.60	PT
141	1699501.58	1630272.88	PC
142	1699460.24	1630272.82	PT
143	1699392.00	1630278.61	BLOCK CORNER
144	1699339.31	1630230.26	BLOCK CORNER
145	1699339.28	1630210.46	PC
146	1699307.93	1630098.65	PRC
147	1699281.22	1630003.41	PT
148	1699281.06	1629879.41	PC
149	1699282.11	1629856.96	PC
150	1699250.27	1629853.72	PT
151	1699249.06	1629879.45	PT
152	1699249.22	1630003.45	PC
153	1699280.57	1630115.26	PRC
154	1699307.28	1630210.50	PT
155	1699307.31	1630230.30	BLOCK CORNER
156	1699267.95	1630254.55	BLOCK CORNER
157	1699223.54	1630254.61	BLOCK CORNER



© 2020 GARVER, LLC  
 THIS DOCUMENT, ALONG WITH THE IDEAS AND DESIGNS CONVEYED HEREIN, SHALL BE CONSIDERED INSTRUMENTS OF PROFESSIONAL SERVICE AND ARE PROPERTY OF GARVER, LLC. ANY USE, REPRODUCTION, OR DISTRIBUTION OF THIS DOCUMENT, ALONG WITH THE IDEAS AND DESIGN CONTAINED HEREIN, IS PROHIBITED UNLESS AUTHORIZED IN WRITING BY GARVER, LLC OR EXPLICITLY ALLOWED IN THE GOVERNING PROFESSIONAL SERVICES AGREEMENT FOR THIS WORK.

8535 E. 21st St. N.  
 Suite 130  
 Wichita, KS 67206  
 (316) 264-8008

REV.	DATE	DESCRIPTION	BY



CITY OF WICHITA  
 WICHITA, KANSAS  
 EMERALD BAY 4th ADD.  
 PHASE 2 - SWS

ADDITION  
 BUBBLE - SWS

JOB NO.: 19T41016  
 DATE: MAY 2020  
 DESIGNED BY: ----  
 DRAWN BY: ----

BAR IS ONE INCH ON ORIGINAL DRAWING  
 IF NOT ONE INCH ON THIS SHEET, ADJUST SCALES ACCORDINGLY.

DRAWING NUMBER

SHEET NUMBER **19 OF 30**