


BENCHMARKS:
 #1: "□" CUT CHISELED ON CURB,
 15.2' S. OF SW COR., LOT 6,
 BLOCK A, ROCKY FORD 2ND
 ADDITION.
 ELEV. = 1385.10 NAVD88



#2: "□" CUT CHISELED ON CURB,
 8.6' N. & 11.7' W. OF SW COR.,
 LOT 14, BLOCK C, ROCKY FORD
 2ND ADDITION.
 ELEV. = 1380.11 NAVD88

R.F. ADDITION

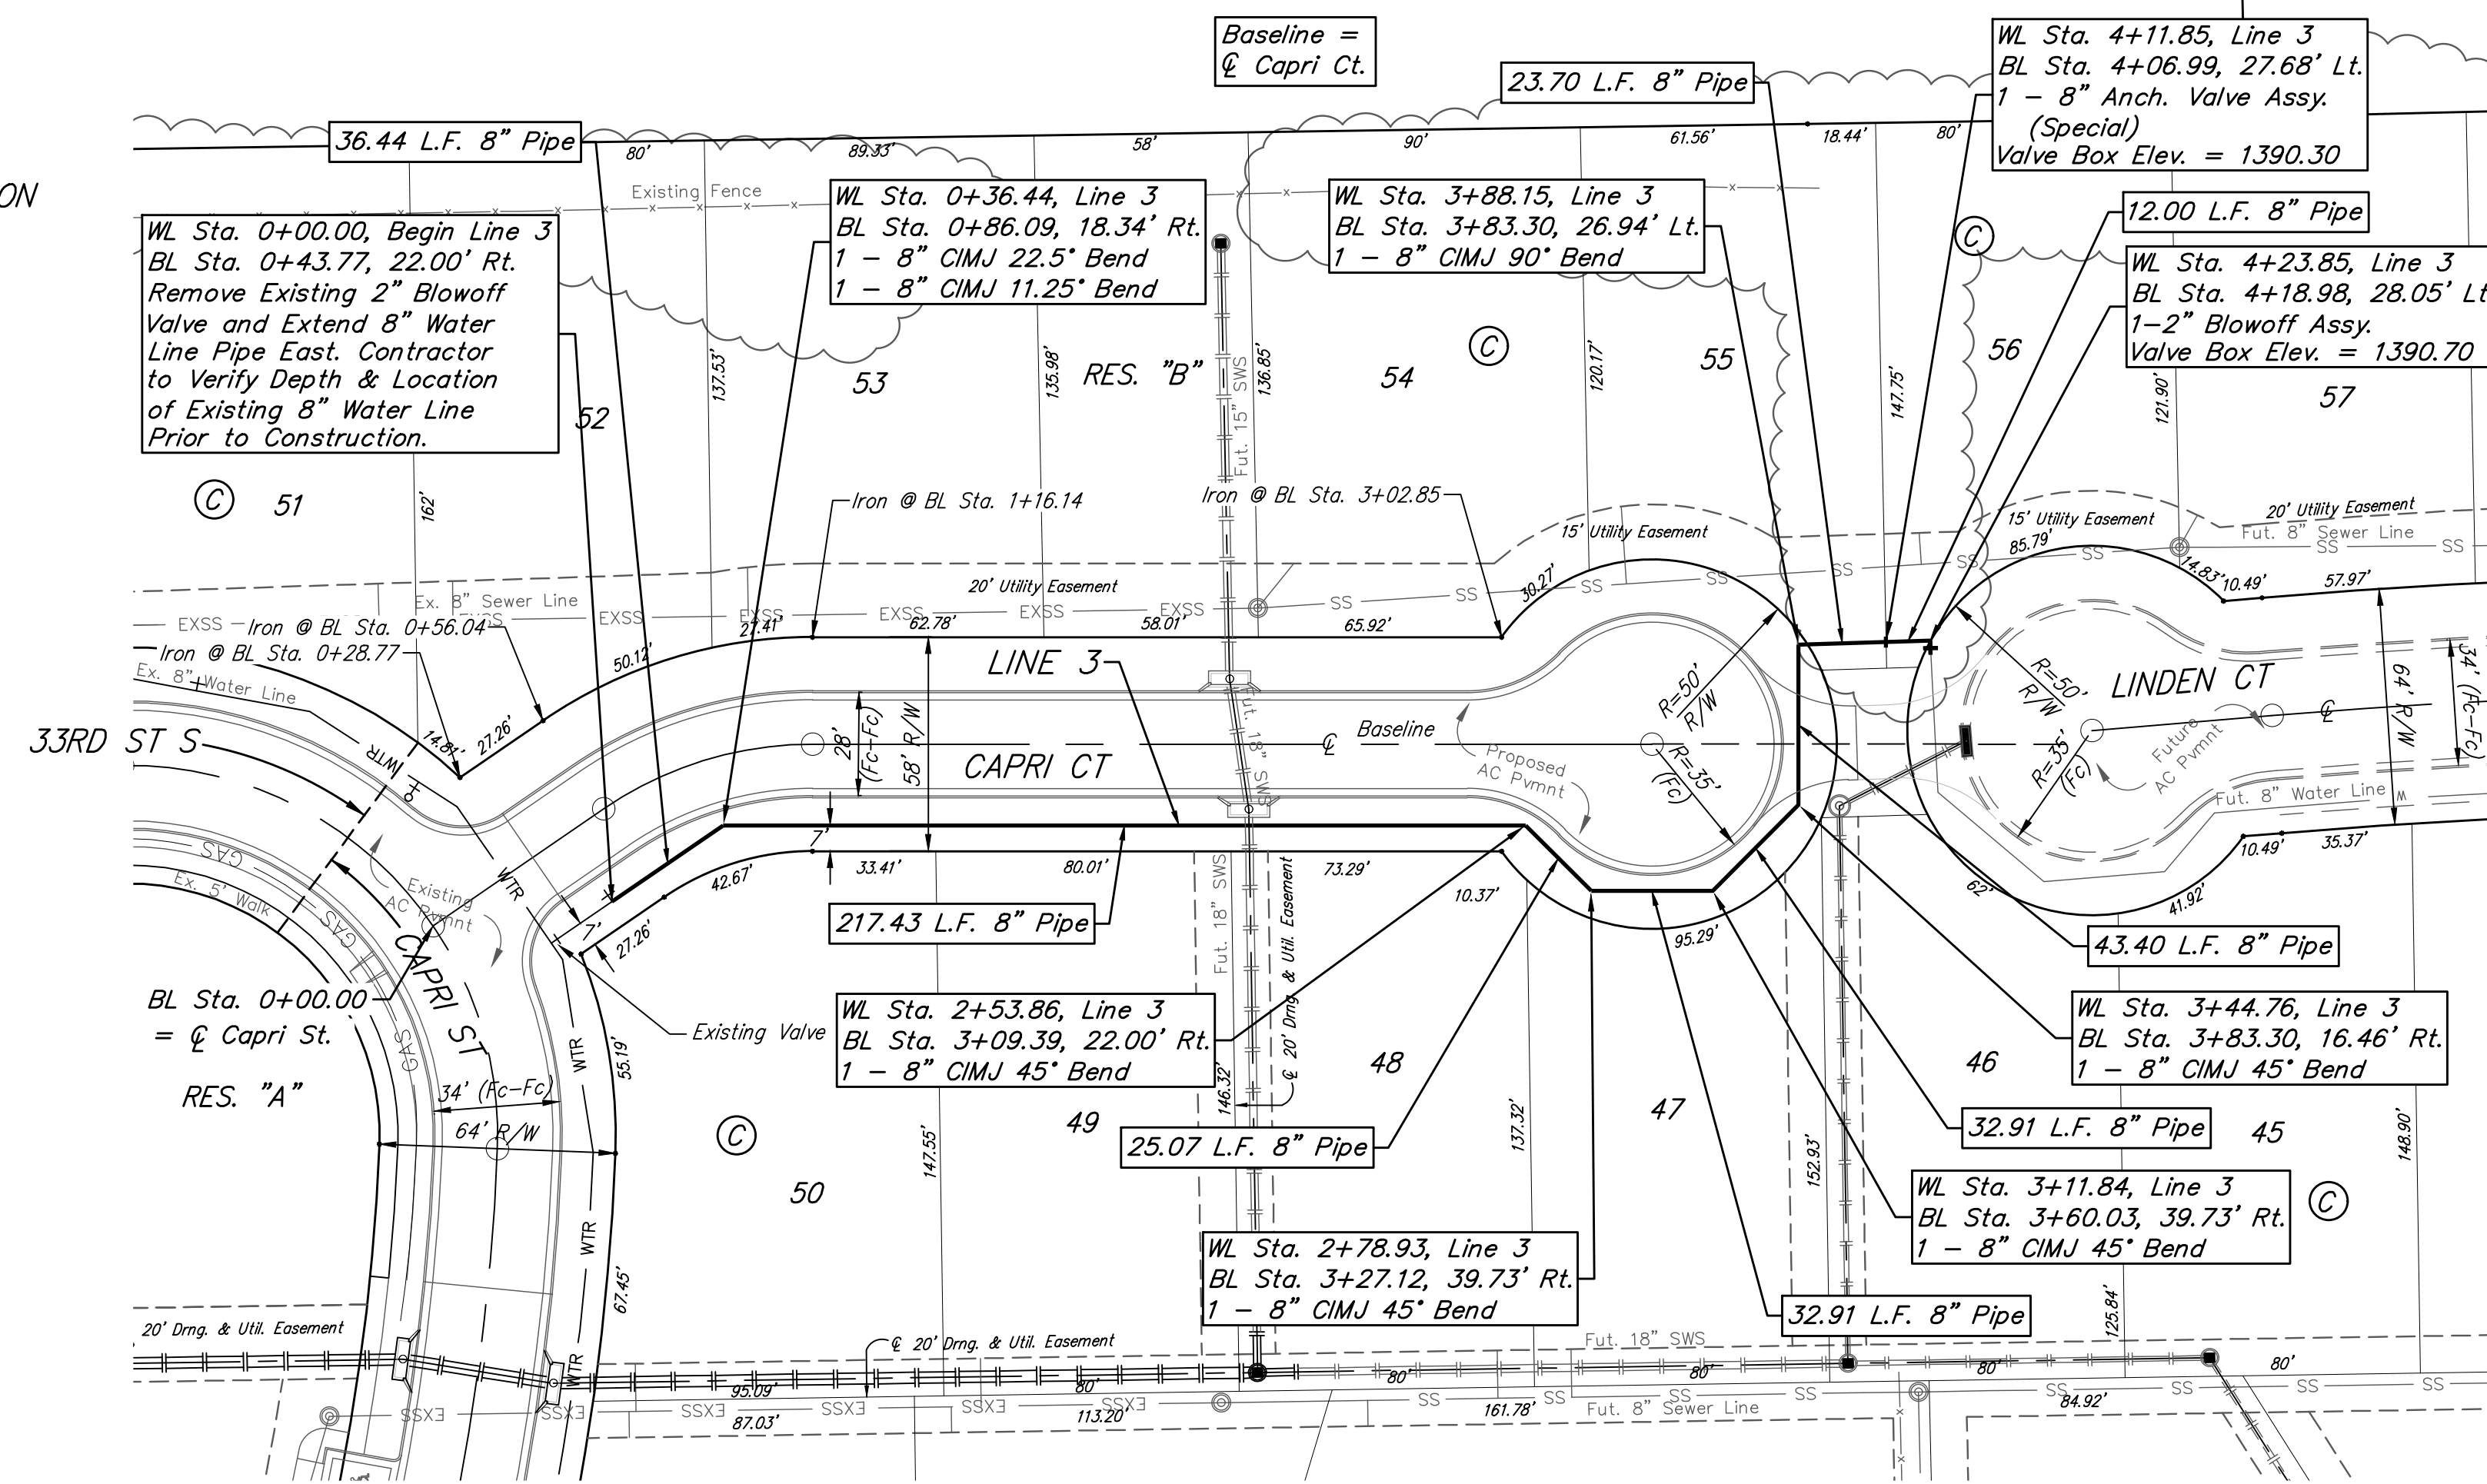

NOTE: Maintain 10 ft. of horizontal separation (outside dimension to outside dimension) between the water lines and sanitary sewer lines and manholes.

R.F. ADDITION

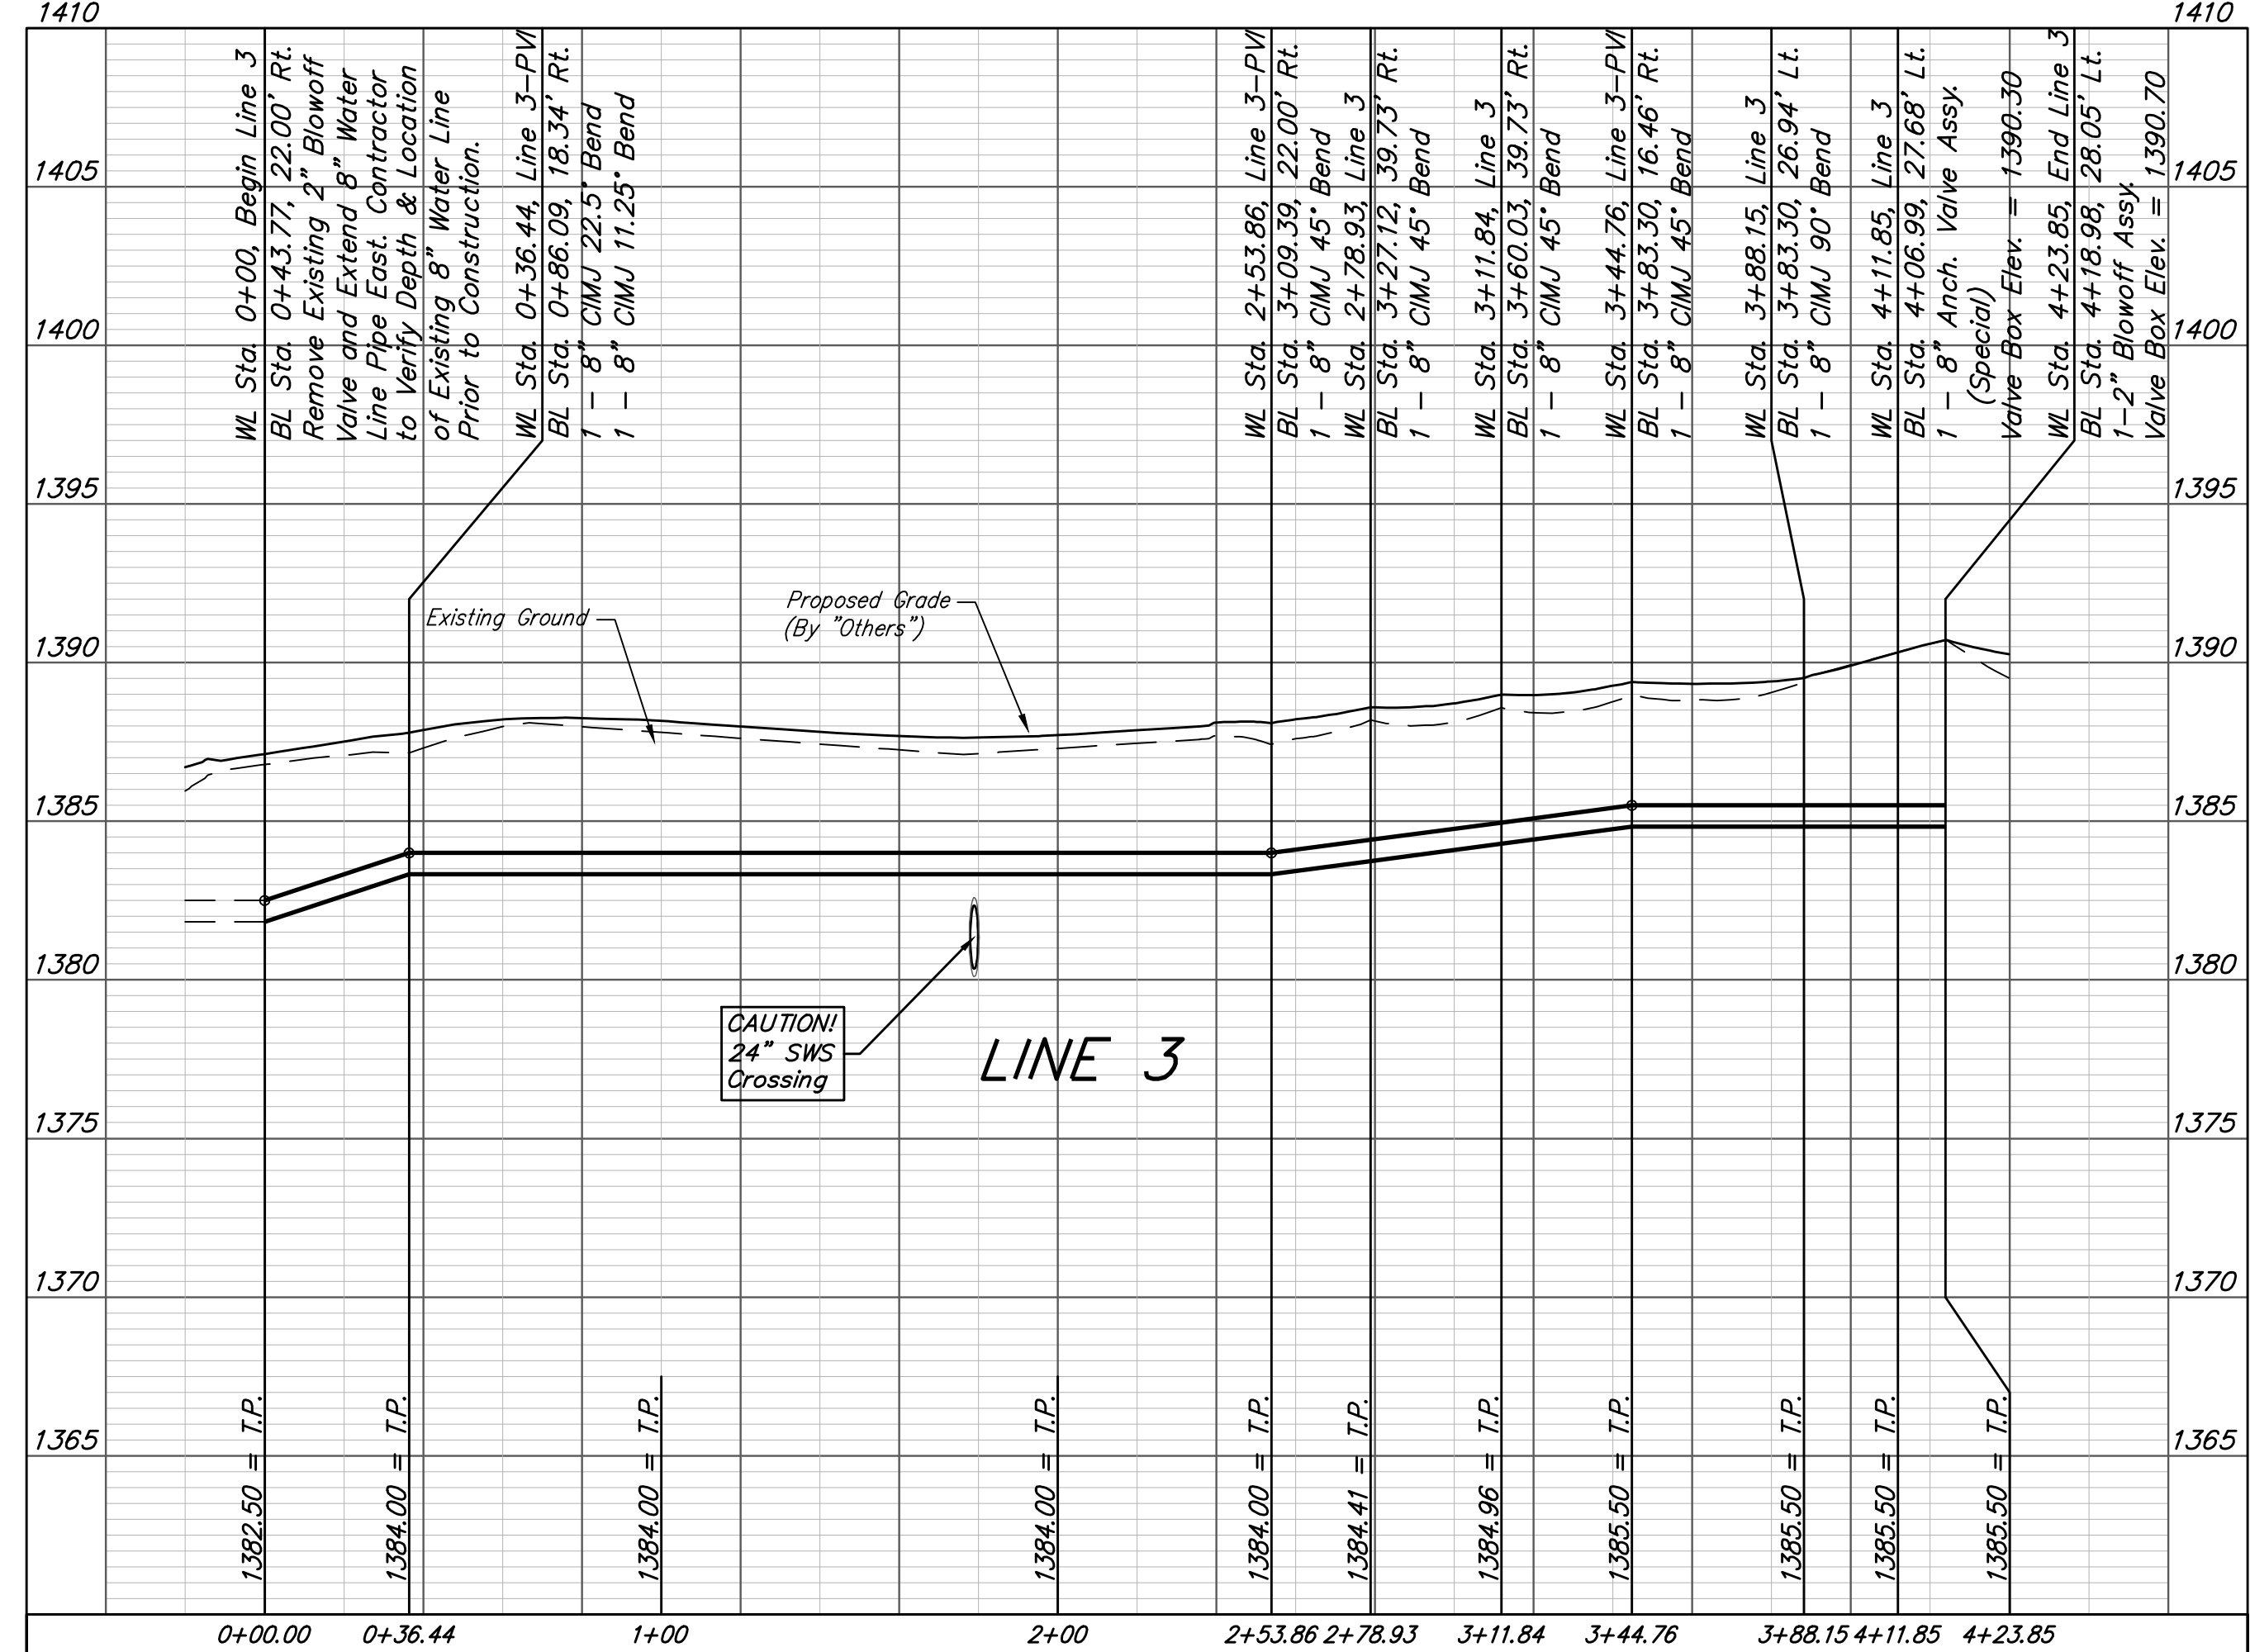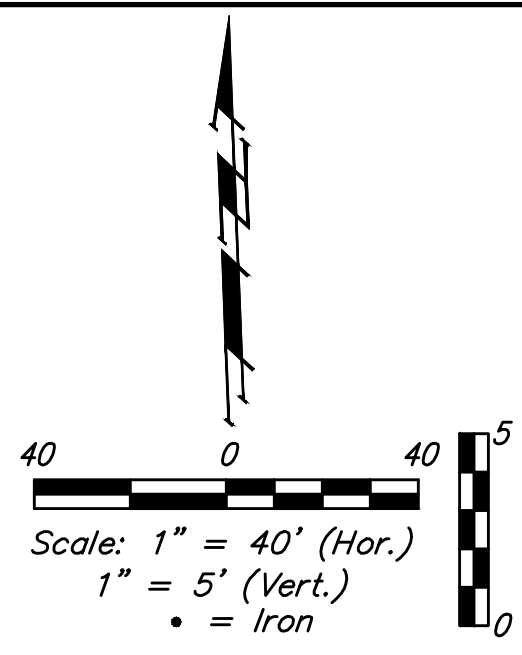

Baughman R.F. Addition - Phase II
LINE 3
 Water Distribution System

Baughman Company, P.A. 315 Ellis St. Wichita, KS 67211 P 316-262-7271 F 316-262-0149
 ENGINEERING | SURVEYING | PLANNING | LANDSCAPE ARCHITECTURE

PROJECT NUMBER: 448-2019-005514
 DESIGN: AEG
 DRAWN: HWJ
 APPROVED: [Signature]
 DATE: 08/03/20
 SCALE: Noted
 SHEET: 7 OF 16

C:\Projects\R.F.Addition_1802P357\Engineering\Phase 2\WTR\WTR.PLAN5.dwg