
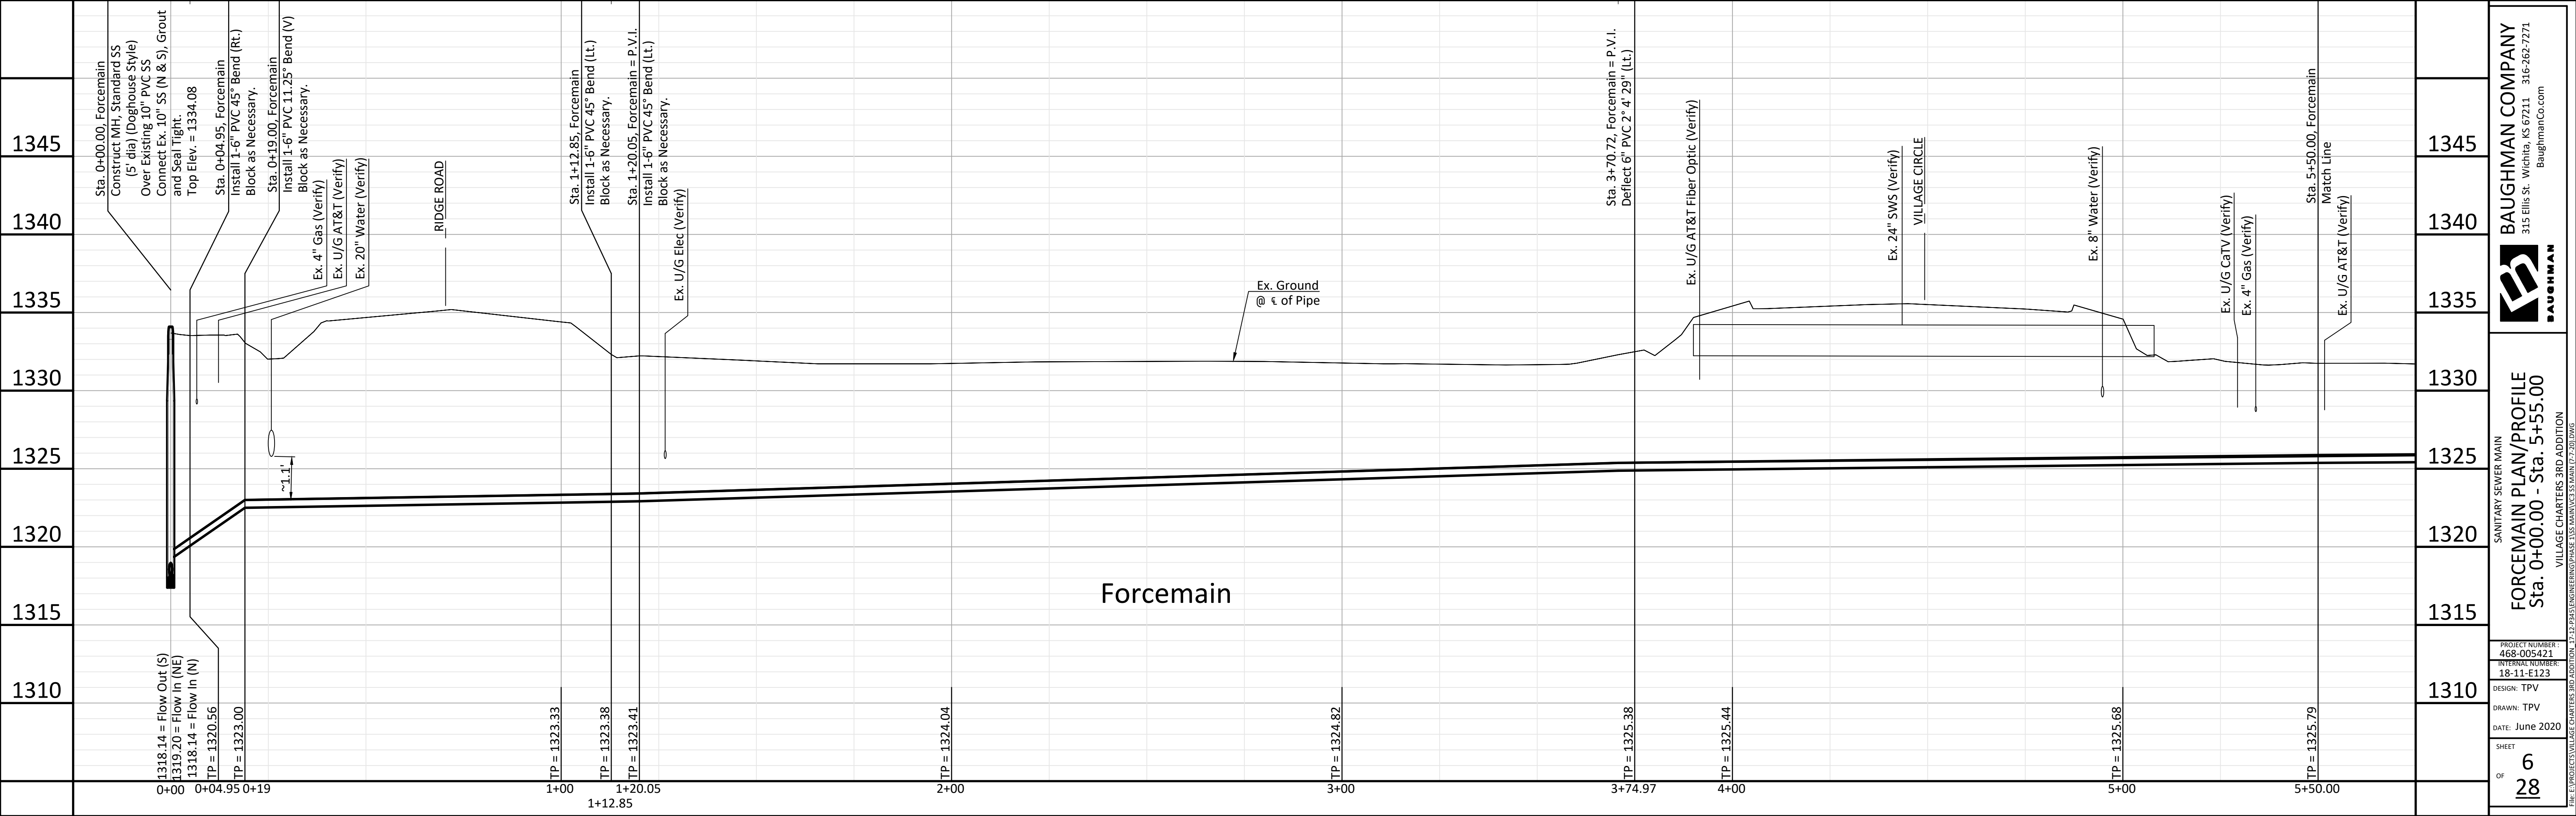


Note:
Pavement, Sidewalks, Etc.
To Be Removed Are
Indicated By:

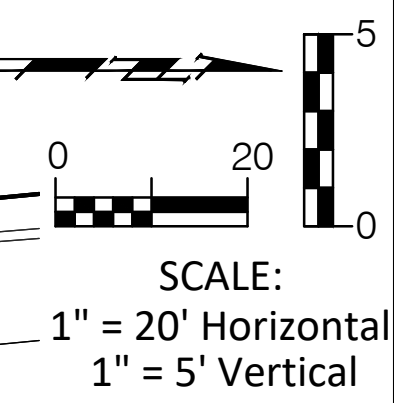

PROJECT NUMBER: 468-005421
 INTERNAL NUMBER: 18-11-E123
 DESIGN: TPV
 DATE: June 2020
 SHEET: 6 OF 28

BAUGHMAN COMPANY
 315 Ellis St. Wichita, KS 67211 316-262-7271
 baughmanco.com

FORCEMAIN PLAN/PROFILE
 Sta. 0+00.00 - Sta. 5+55.00
 VILLAGE CHARTERS 3RD ADDITION