


**BENCHMARKS:**  
 BM #1 - City of Wichita Benchmark  
 Disc, SE Corner of Clifton and 55th  
 Street South, Southwest corner of  
 RCBC, on top of hubguard at the  
 West end.  
 Elev. = 1263.91 NAVD88


BM #2 - "□" Cut on top of curb,  
 north side of Shoffner, adjacent to  
 SE corner of Lot 14 Black B,  
 Meadowlake Beach Addition,  
 Sedgwick County, Kansas.  
 Elev. = 1264.80 NAVD88

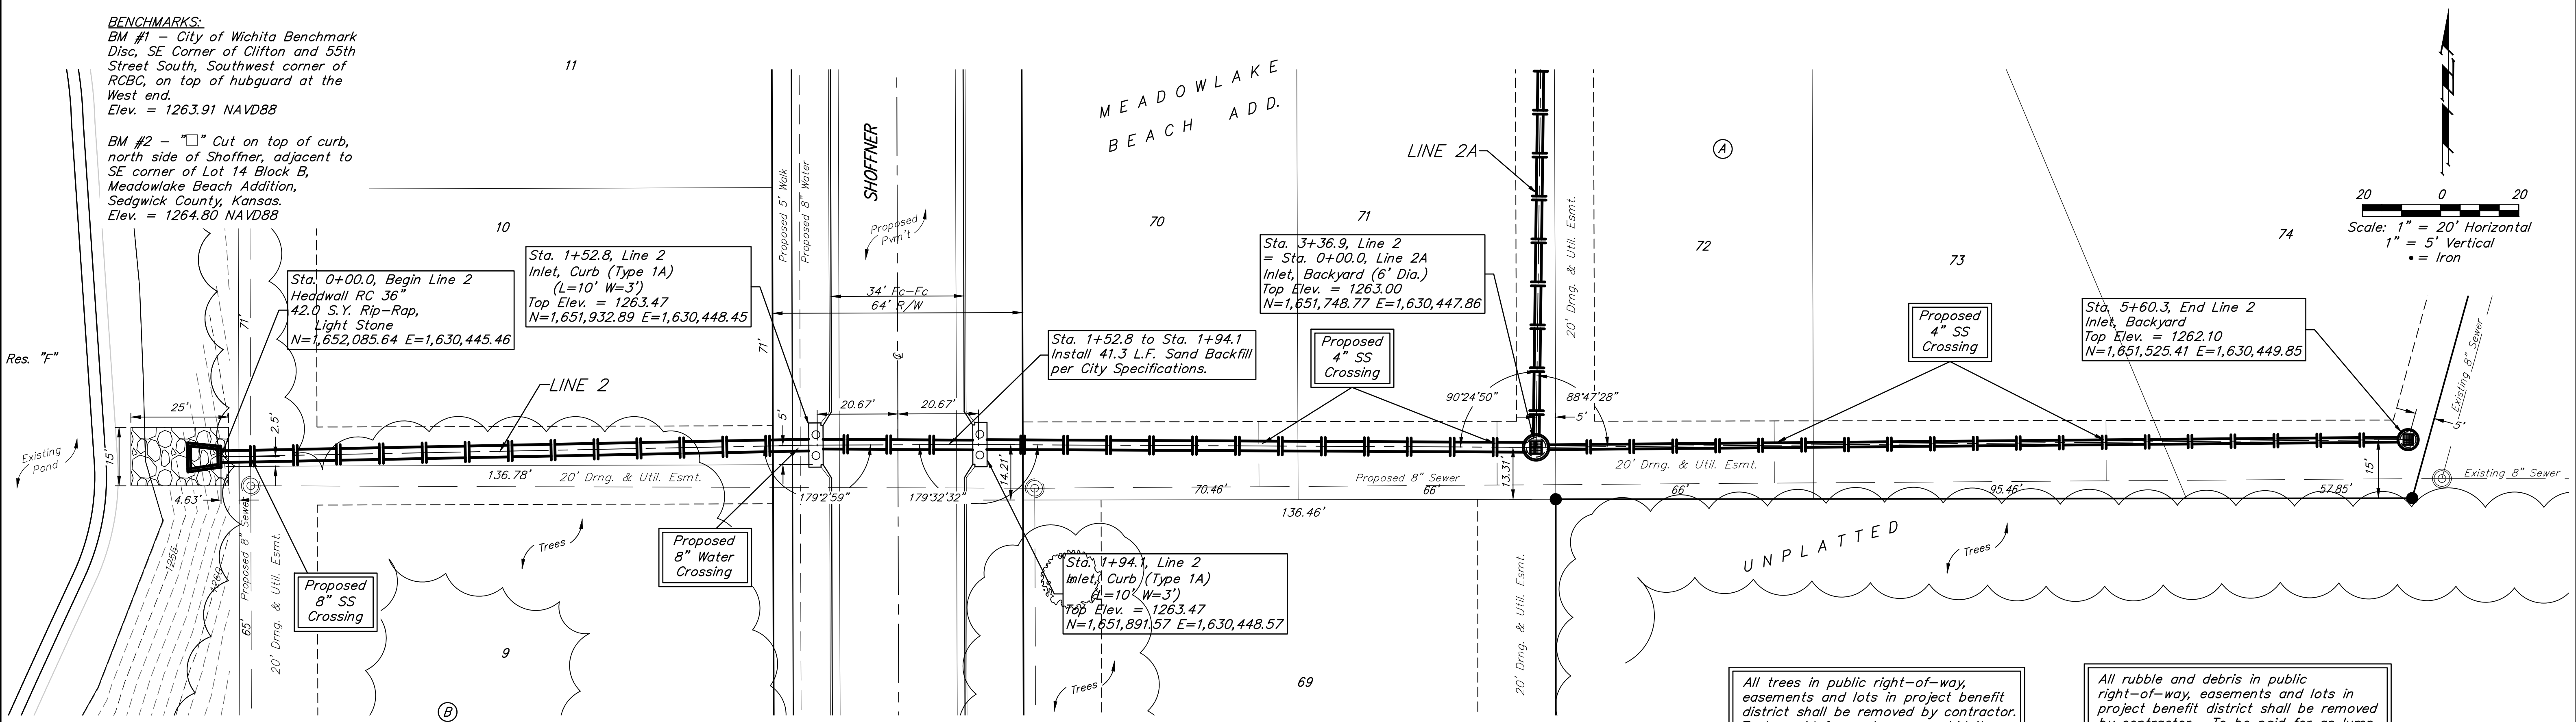

\*As designed. Actual current water surface is several feet lower.

All trees in public right-of-way, easements and lots in project benefit district shall be removed by contractor. To be paid for as lump sum bid item "Site Clearing"

All rubble and debris in public right-of-way, easements and lots in project benefit district shall be removed by contractor. To be paid for as lump sum bid item "Site Clearing"

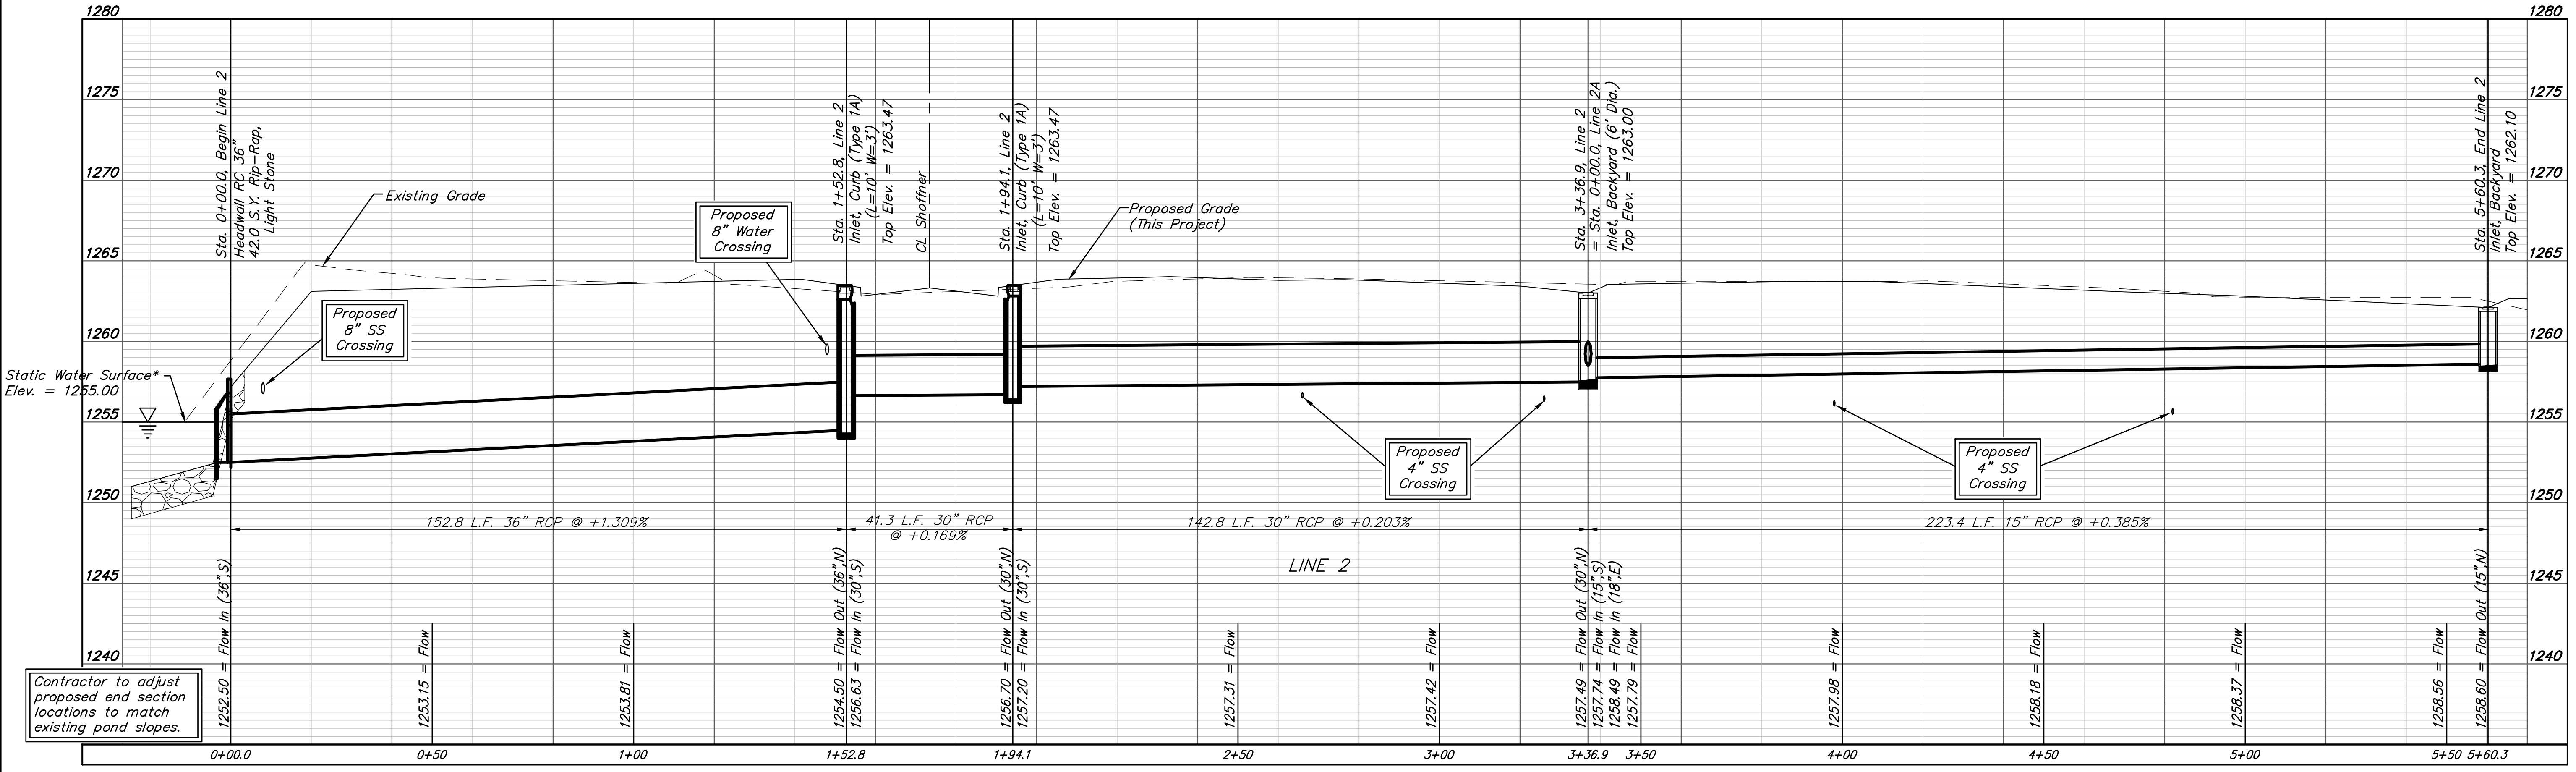

Contractor to adjust proposed end section locations to match existing pond slopes.

MEADOWLAKE BEACH ADD. - PH. 3A  
**LINE 2**  
 STORM WATER SEWER IMPROVEMENTS  
 Baughman Company, P.A.  
 ENGINEERING ARCHITECTURE PLANNING LANDSCAPE ARCHITECTURE  
 1515 W. 21st St., Suite 200, Wichita, KS 67203  
 Phone: 316.261.1111 Fax: 316.261.1112  
 www.baughman.com  
 Date: 08/20