




© 2020 GARVER, LLC
 THIS DOCUMENT, ALONG WITH THE IDEAS AND DESIGNS CONVEYED HEREIN, SHALL BE CONSIDERED INSTRUMENTS OF PROFESSIONAL SERVICE AND ARE PROPERTY OF GARVER, LLC. ANY USE, REPRODUCTION, OR DISTRIBUTION OF THIS DOCUMENT, ALONG WITH THE IDEAS AND DESIGN CONTAINED HEREIN, IS PROHIBITED UNLESS AUTHORIZED IN WRITING BY GARVER, LLC OR EXPLICITLY ALLOWED IN THE GOVERNING PROFESSIONAL SERVICES AGREEMENT FOR THIS WORK.

8535 E. 21st Street N.
 Suite 130
 Wichita, KS 67206
 (316) 264-8008



| REV. | DATE | DESCRIPTION | BY |
|------|------|-------------|----|
| | | | |
| | | | |
| | | | |

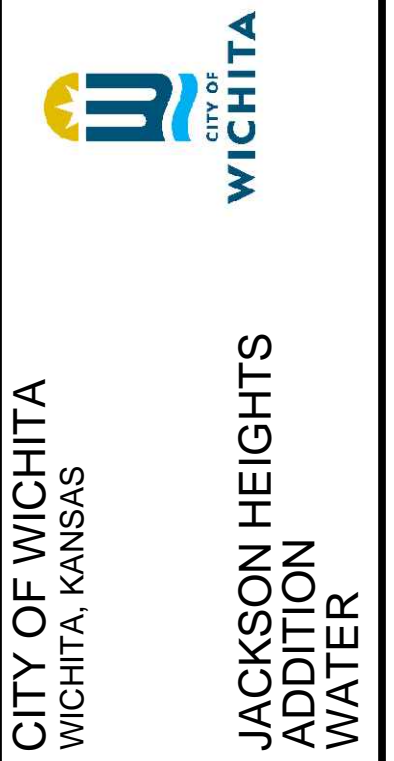



**WATER LINE 1
 (3 of 3)**

JOB NO.: 20T41000
 DATE: AUGUST 2020
 DESIGNED BY: KWL
 DRAWN BY: DRS

BAR IS ONE INCH ON ORIGINAL DRAWING
 IF NOT ONE INCH ON THIS SHEET, ADJUST SCALES ACCORDINGLY.

DRAWING NUMBER

SHEET NUMBER **5** OF **14**

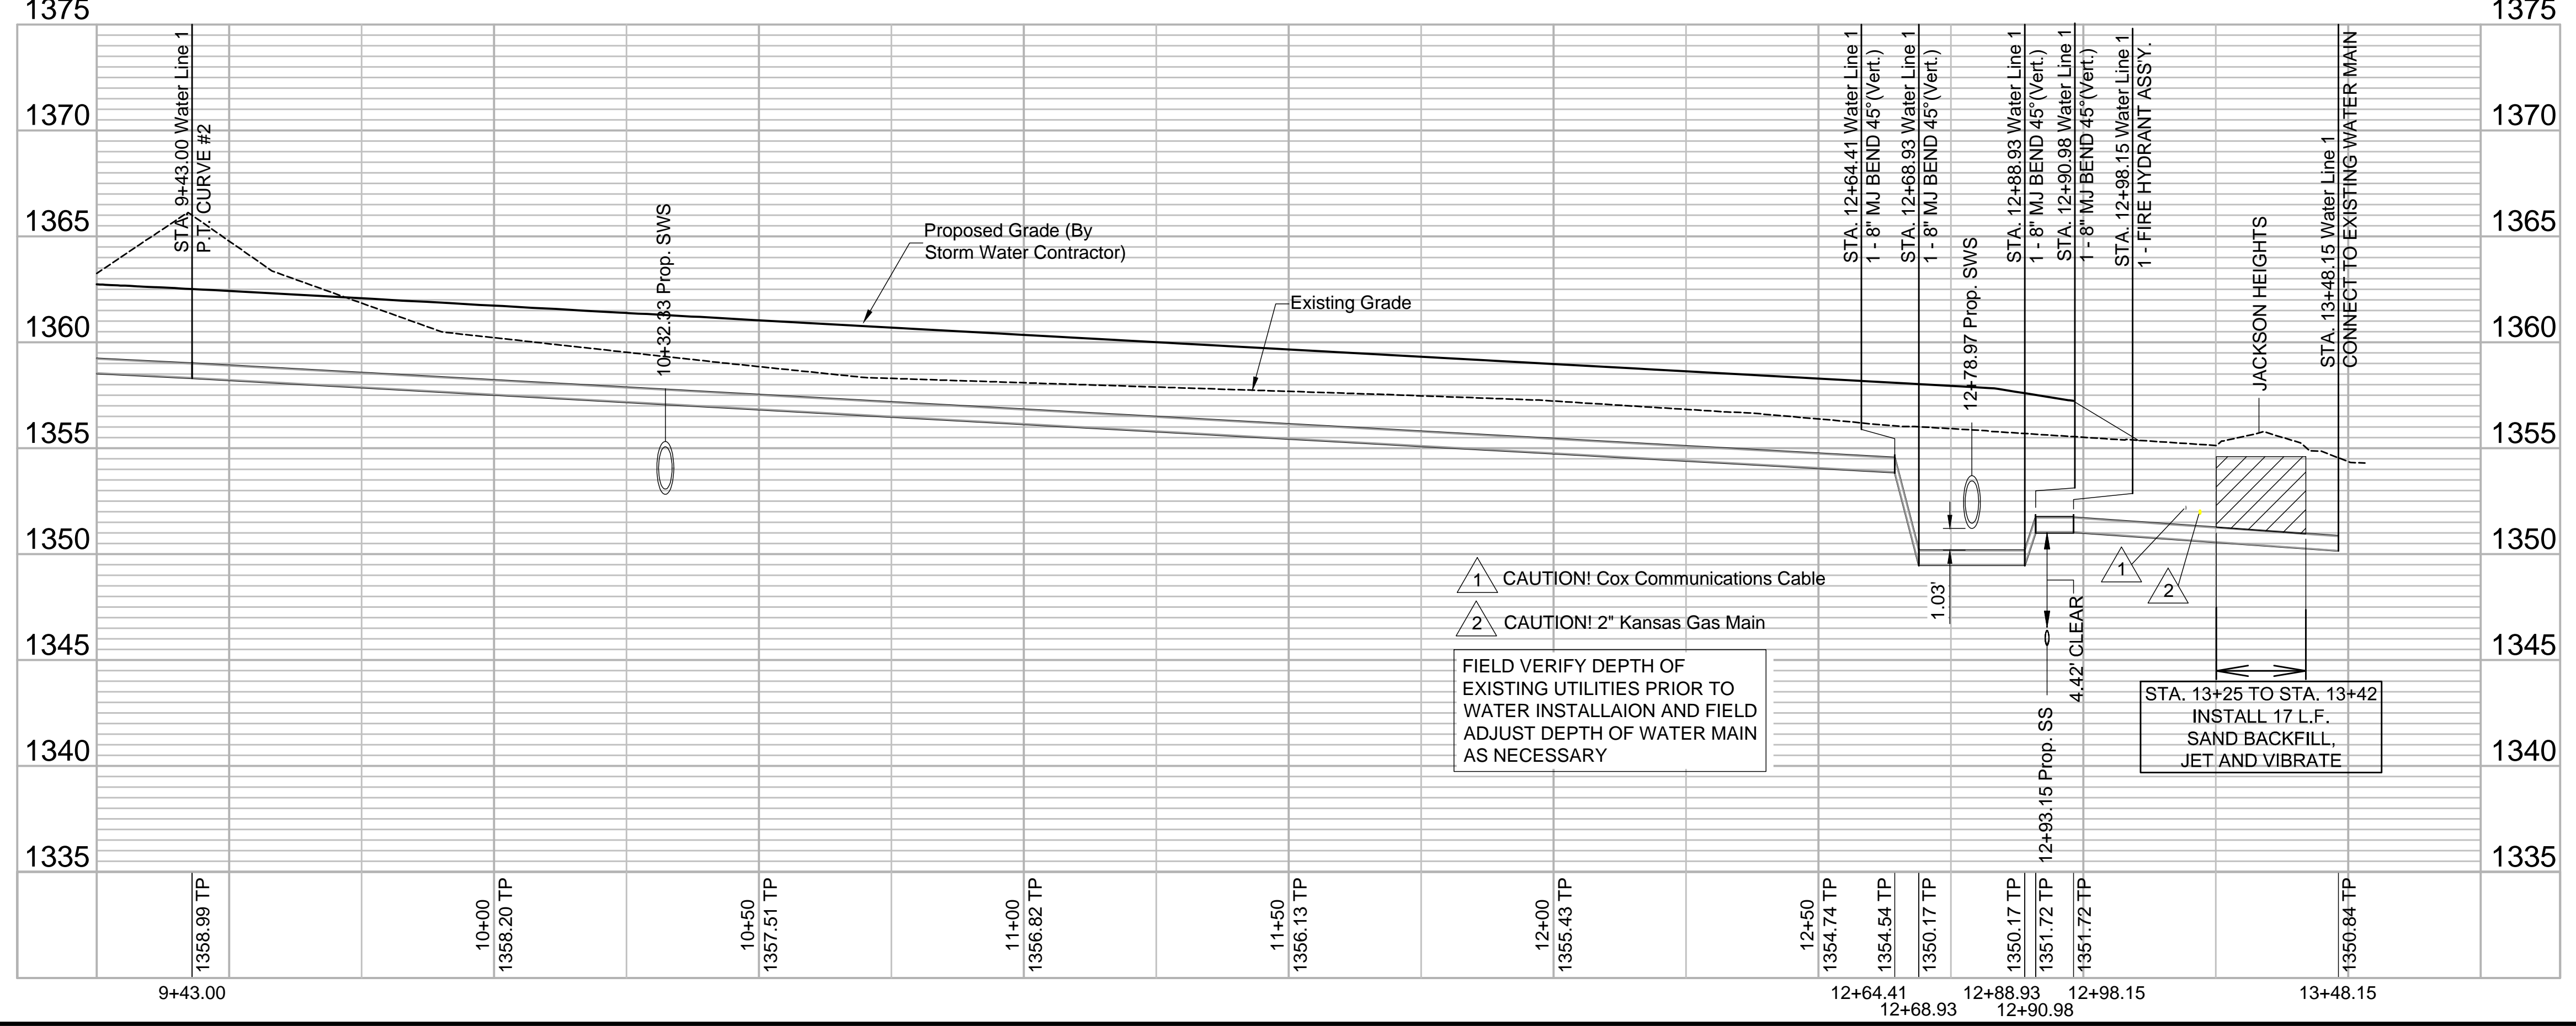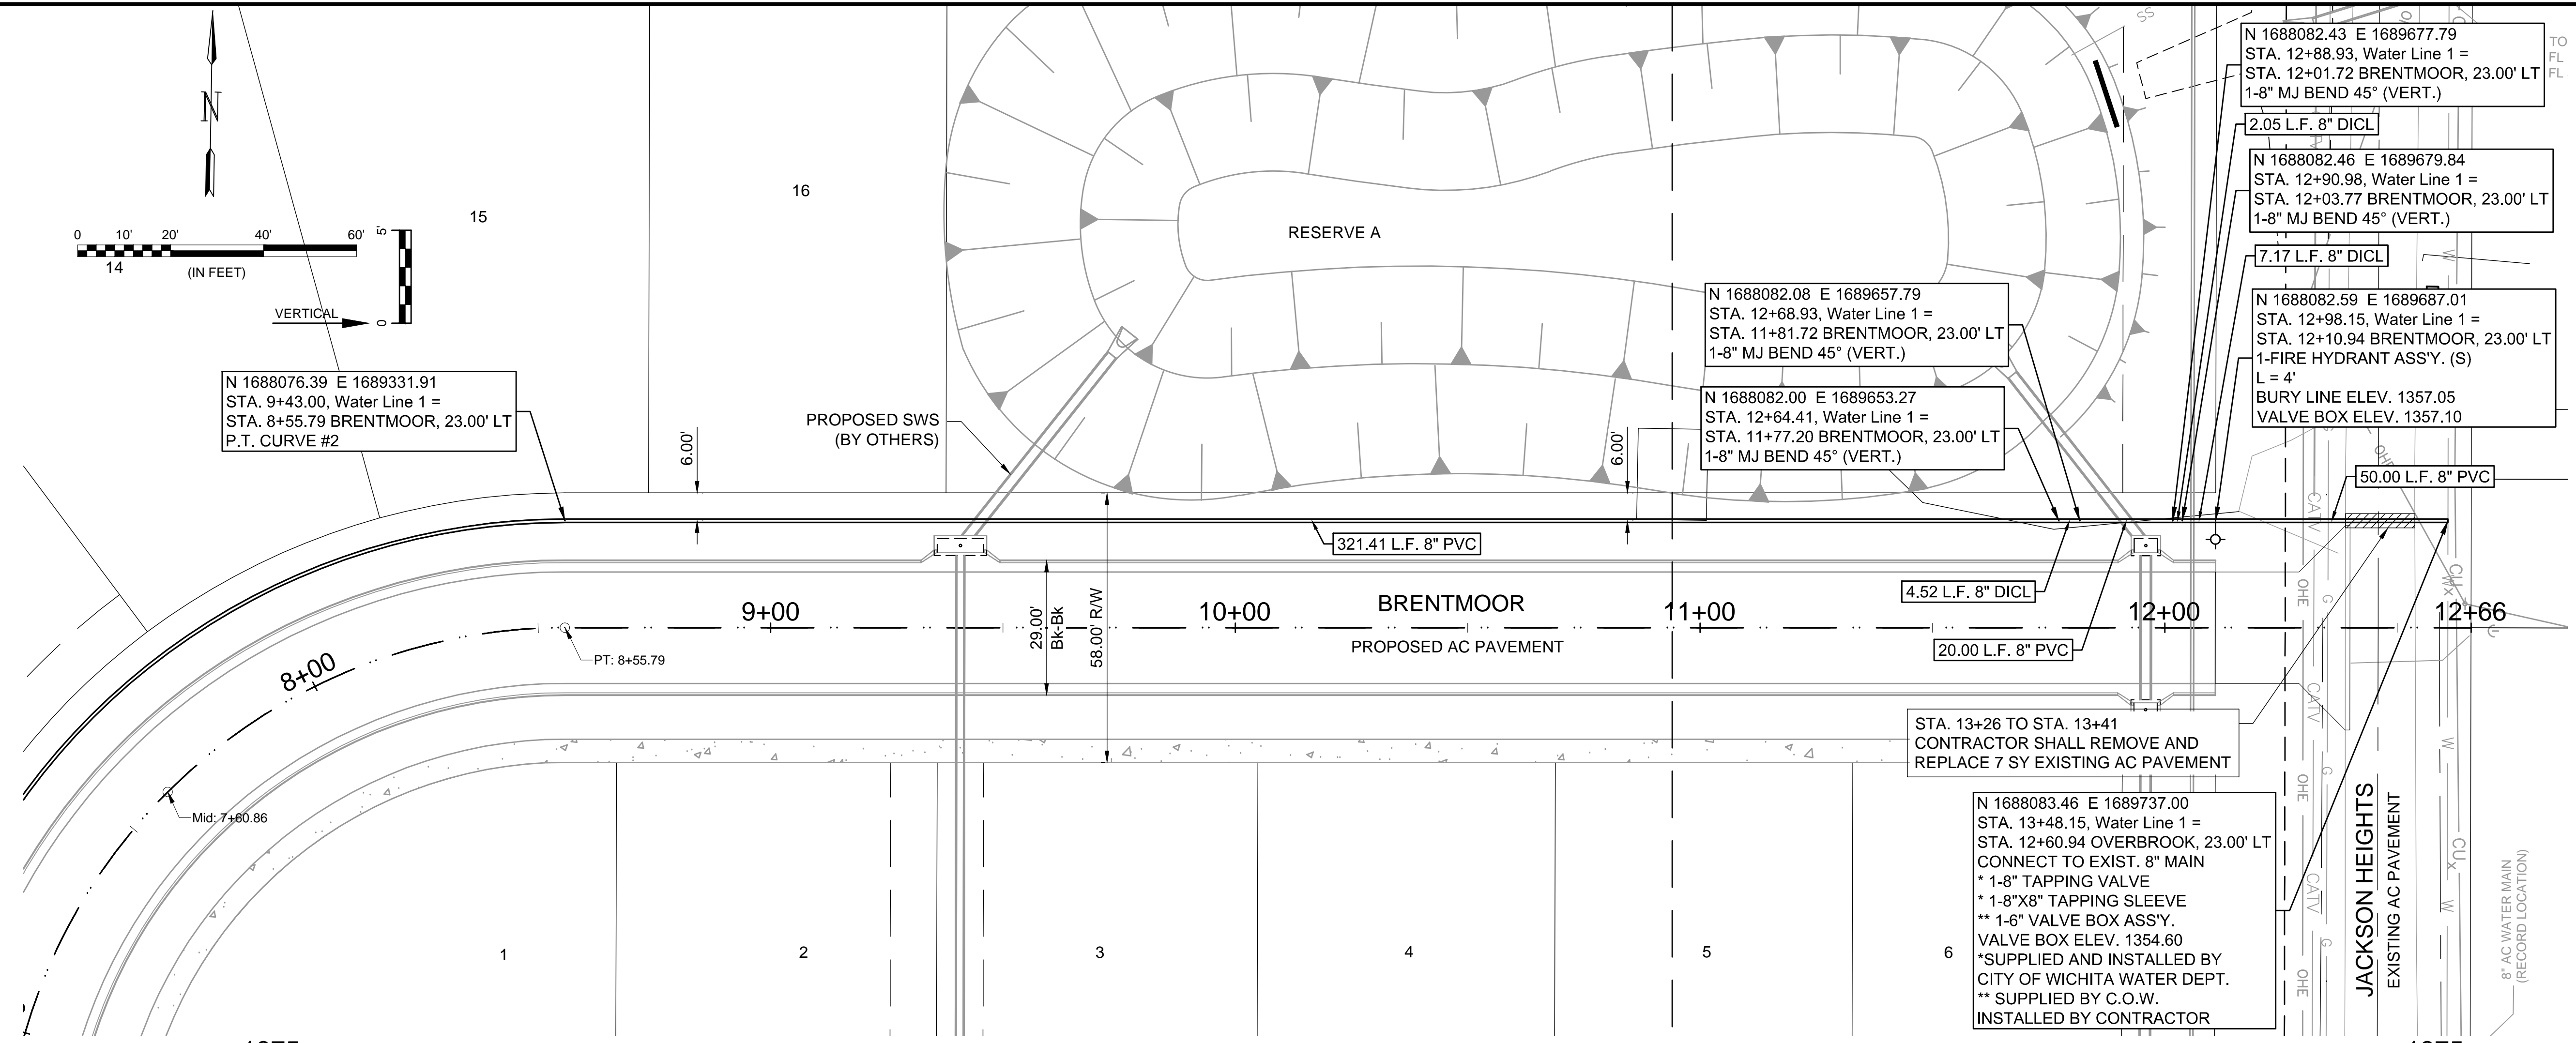

File: L:\2020\20T41000 - Jackson Heights Phase 1\Drawings\C3D\Water Sheets\WATER LINE 1 (3 of 3).dwg Last Save: 8/14/2020 8:15 AM Last saved by: KWLee
 Last plotted by: Lee, Ken W. Plot Style: Plot Scale: 1:2,565 Plot Date: 8/17/2020 4:54 PM Plotter used: None