
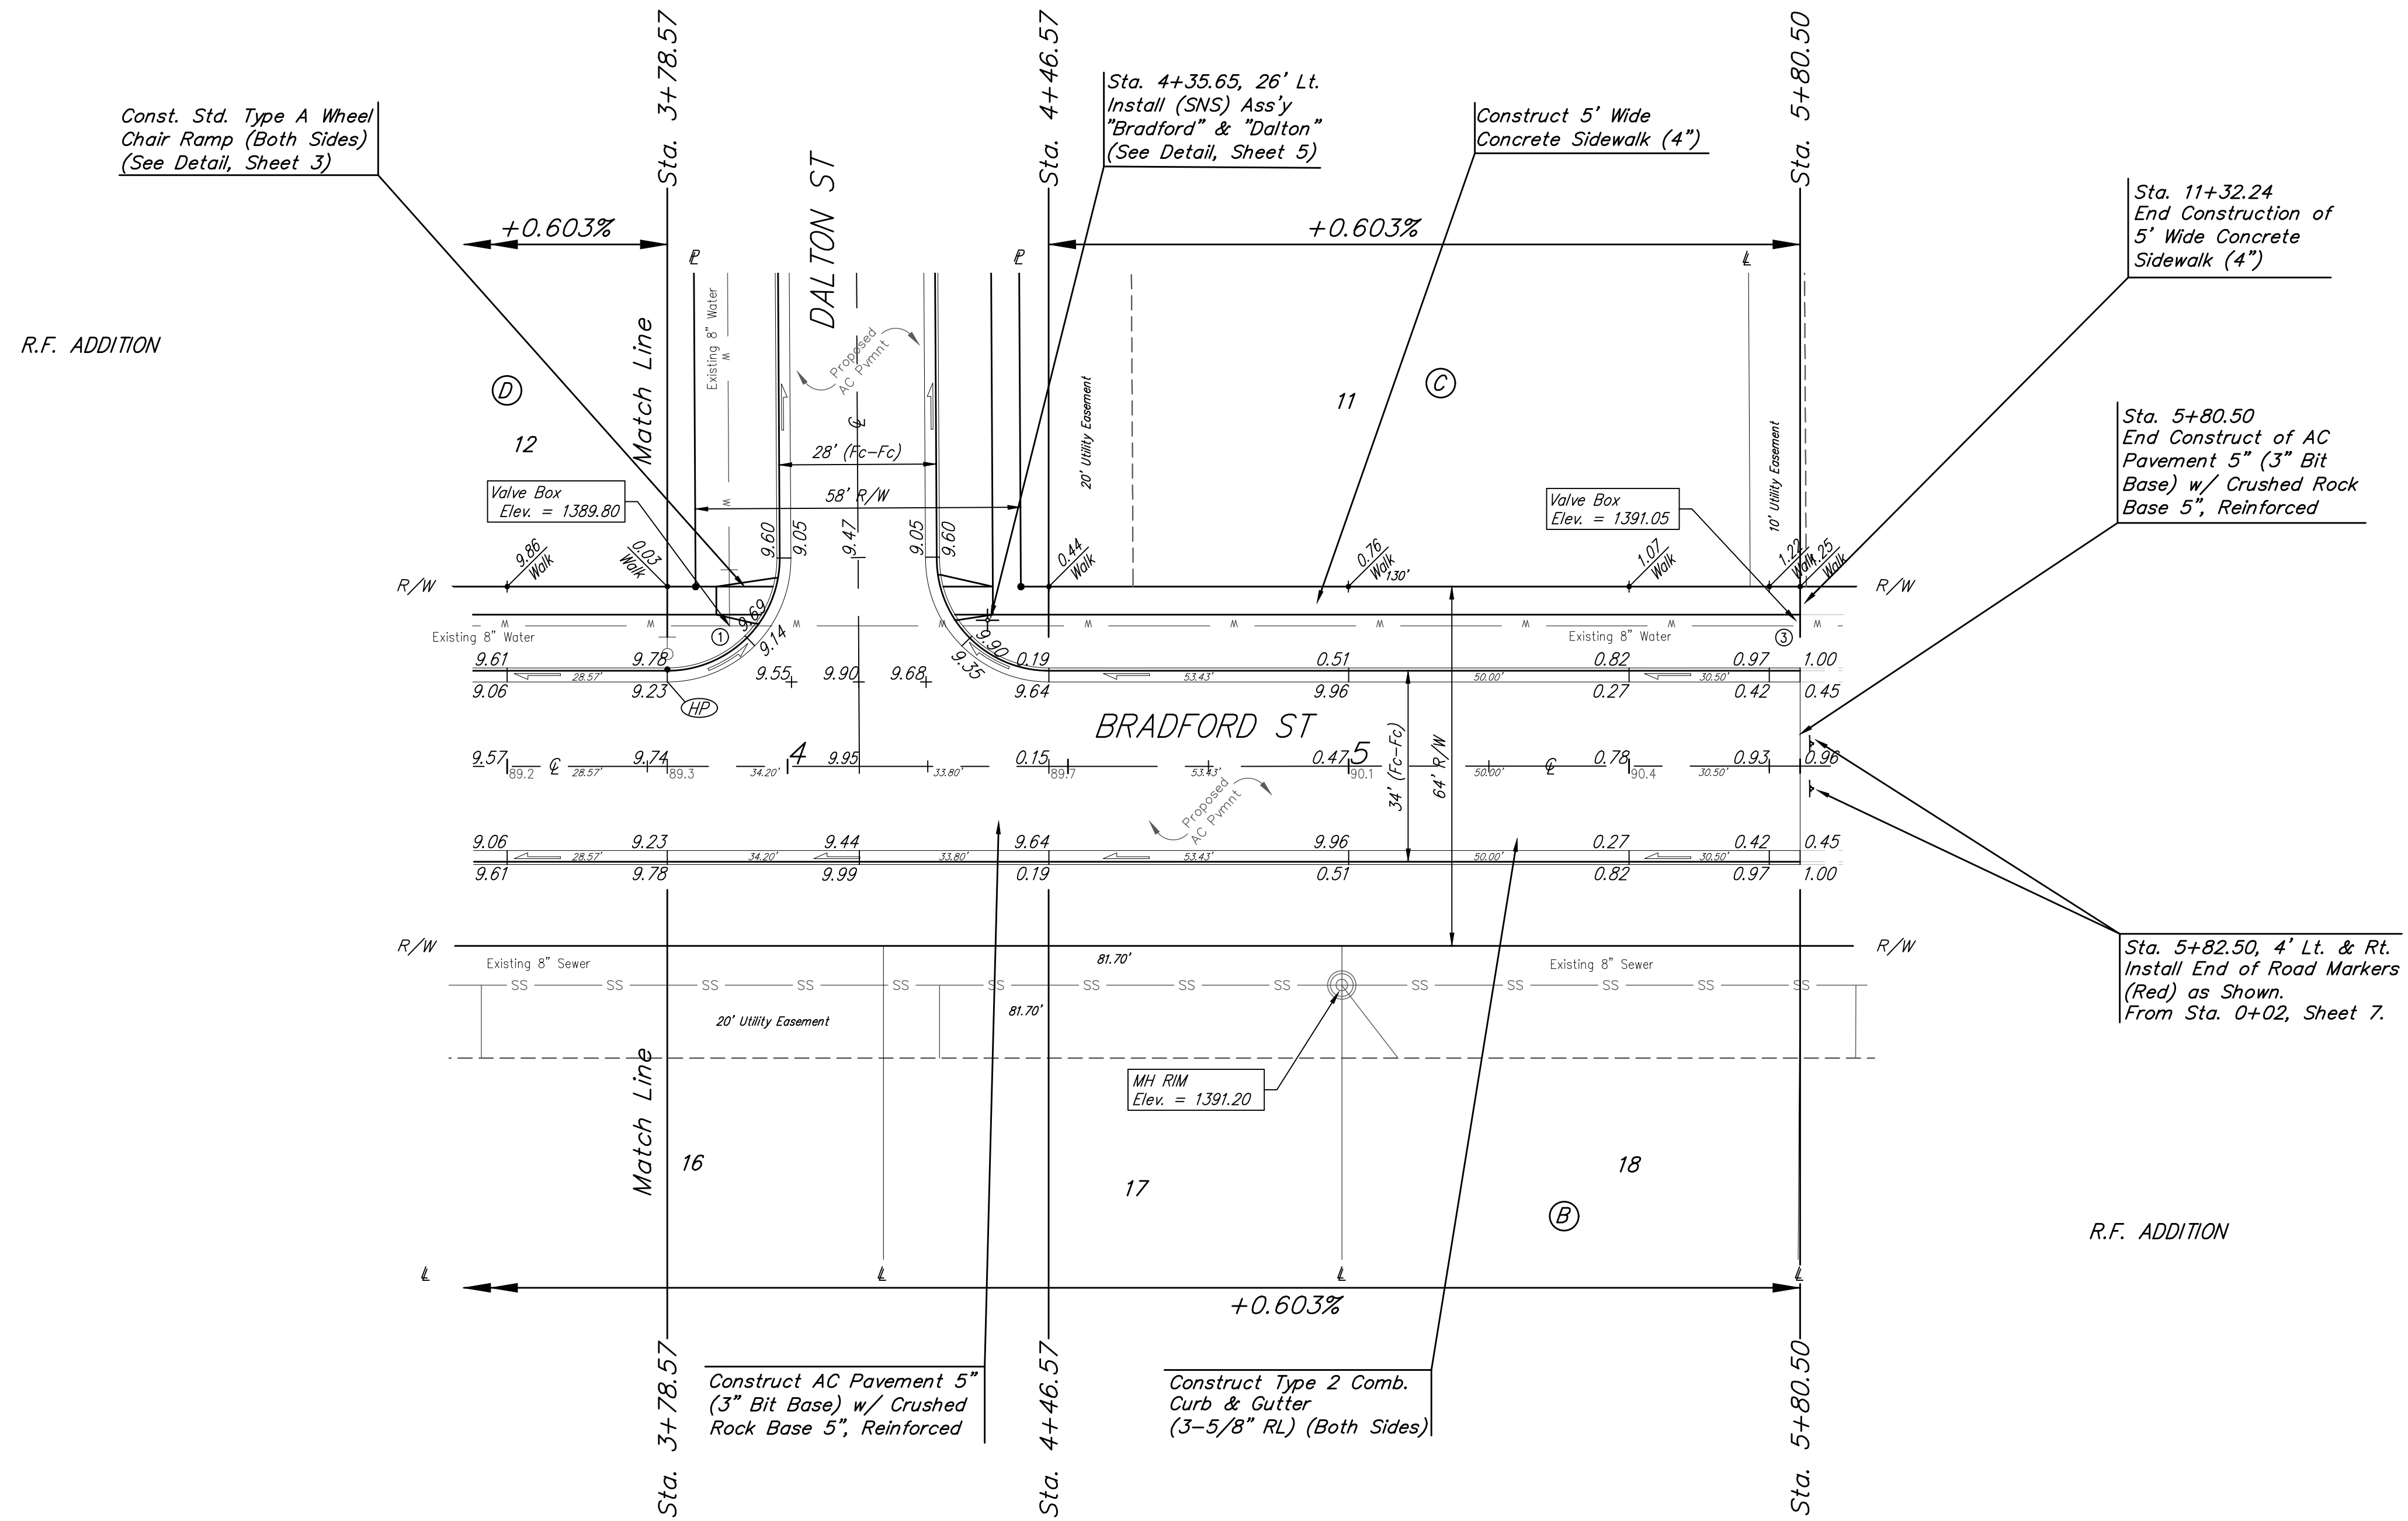


BENCHMARKS:
 #1: "□" CUT CHISELED ON CURB,
 15.2' S. OF SW COR., LOT 6,
 BLOCK A, ROCKY FORD 2ND
 ADDITION.
 ELEV. = 1385.10 NAVD88

#2: "□" CUT CHISELED ON CURB,
 8.6' N. & 11.7' W. OF SW COR.,
 LOT 14, BLOCK C, ROCKY FORD
 2ND ADDITION.
 ELEV. = 1380.11 NAVD88

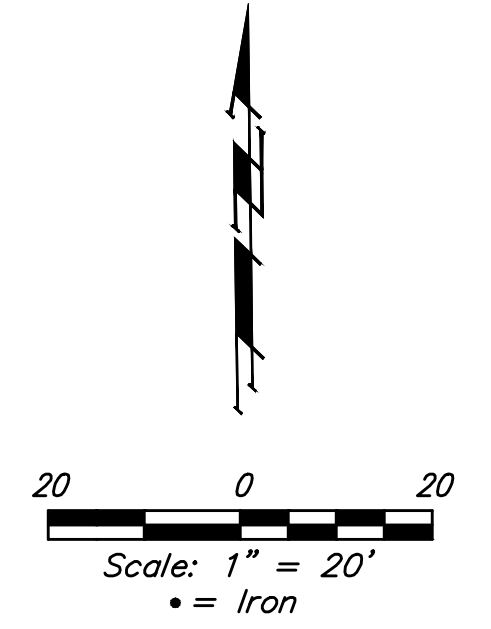

Subdivision Benchmarks

Street & Station	Location Description	Elevation
Bradford St 3+78.57, 17.25' Lt.	Adjacent to Fire Hydrant at W. End of SE Curb Return Lot 3, Blk B	
Bradford St 6+74.60, 17.25' Rt.	Adjacent to Fire Hydrant at W. End of SE Curb Return of Bradford St.	
Capri St 6+42.36, 17.25' Rt.	Adjacent to Fire Hydrant North of the NE Cor., Lot 2, Blk D	

Roll type curb & gutter to be constructed on the pavement on this sheet.
 Top of curb elevation are given for full height curb.

	R.F. Addition - Phase II	
	BRADFORD	
Sta. 3+78.57 to Sta. 5+80.50		
Baughman Company, P.A. 315 Ellis St. Wichita, KS 67211 P 316-262-7271 F 316-262-0149 ENGINEERING SURVEYING PLANNING LANDSCAPE ARCHITECTURE		
PROJECT NUMBER 472-2019-085534	DESIGN AEG	DRAWN HW
REVISIONS:	APPROVED	DATE 08/17/20
	SCALE Noted	SHEET
		8 OF 36