


JOINTING PLAN - SOUTH

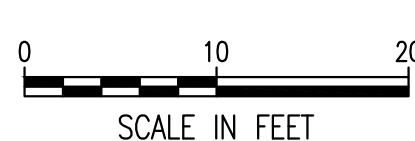

INSTALL 3/4" EXPANSION JOINT MATERIAL AROUND ALL COLUMNS AND WHERE PAVEMENT ABUTS WALLS OR STRUCTURES.

DOWELED CONSTRUCTION JOINT MAY BE SUBSTITUTED FOR UNTIED CONSTRUCTION JOINTS AT END OF DAY OR EMERGENCY STOPS.


ALL JOINTS SHALL BE PER CITY OF WICHITA STANDARD.

ALTERNATE JOINTING MAY BE CONSIDERED. CONTRACTOR SHALL SUBMIT A REVISED PLAN TO THE ENGINEER FOR REVIEW.


NOTES:

1. SEE DEMO PLANS FOR LIMITS OF PAVEMENT TO REMAIN.
2. OWNER TO PROVIDE AND INSTALL FURNISHINGS.
3. SAW CUT DEPTHS AND WIDTHS SHALL BE PER CITY OF WICHITA DETAILS AND SPECIFICATIONS.
4. EJ = EXPANSION JOINT
ALL OTHER JOINTS TO BE UNTIED CONSTRUCTION JOINTS. PROVIDE EXPANSION JOINTS WHERE SIDEWALK / POOL DECK ABUTS A STRUCTURE

Saved: 08-14-2020 8:59:08 AM by CLAYTON LEWIS
 Plot Scale: 1:1 08-14-2020 3:06:12 PM by ROY THOMAS
 U:\Wichita-Civil\2018\180189\001\Main\Drawings\Harvest.dwg

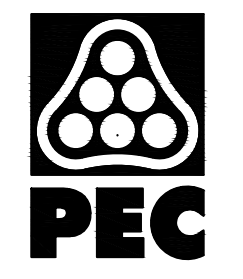

WICHITA, KANSAS
Pool Improvements
HARVEST PARK

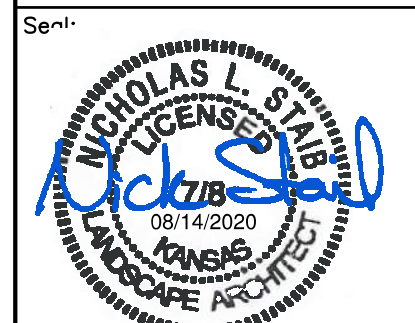

Nick Steib - Landscape Architect
LICENSE #0718
Date: 08-14-20 Job #: 18-512
Drawn: RFT Checked: NLS
Issue: FOR BID

JOINTING PLAN - SOUTH

SA-07