


GRADING PLAN - NORTH

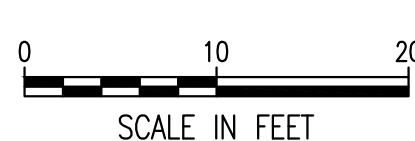

STORM SEWER FIXTURES AND PIPING SHALL BE MANUFACTURED BY ADVANCED DRAINAGE SYSTEMS, 4640 TRUEMAN BOULEVARD, HILLIARD OH, 43026, PH: 800.821.6710, WWW.ADS-PIPE.COM. CONTRACTOR SHALL COORDINATE INSTALLATION WITH MANUFACTURERS RECOMMENDATION FOR TYPE AND INSTALLATION METHODS. CONTRACTOR SHALL PROVIDE PRODUCT CUT SHEETS AND SHOP DRAWINGS FOR REVIEW BY CIVIL ENGINEER.

NOTE: SEE SPECIFICATION SECTION 13 11 70 TRENCH DRAIN GRATING SYSTEM FOR INSTALLATION AND SIZING OF DECK SLOTTED DRAINAGE SYSTEM

LEGEND

- 90.60 PROPOSED PAVEMENT ELEVATION (+ 1200 = NAVD88 ELEVATION)
- 90.3 PROPOSED GROUND ELEVATION (+ 1200 = NAVD88 ELEVATION)
- 1290--- EXISTING MAJOR CONTOUR
- 1291--- EXISTING MINOR CONTOUR
- 1290— PROPOSED MAJOR CONTOUR
- 1291— PROPOSED MINOR CONTOUR
- - - - - BREAK LINE
- ← FLOW DIRECTION
- BS = BOTTOM OF STAIR
- TS = TOP OF STAIR
- FL = FLOW LINE
- TW = TOP OF WALL
- BW = TOP OF WALL
- ME = MATCH EXISTING CONTRACTOR SHALL VERIFY ALL EXISTING ELEVATIONS AND REPORT ALL DISCREPANCIES TO THE ENGINEER PRIOR TO CONSTRUCTION.
- FF = FINISHED FLOOR
- 38.20 = EXISTING ELEVATION
- RIM = RIM ELEVATION
- [Symbol] 4" CONCRETE SIDEWALK
- [Symbol] POOL DECK
- [Symbol] TYPE 1 COLORED STAMPED CONCRETE
- [Symbol] TYPE 2 COLORED STAMPED CONCRETE
- [Symbol] ARTIFICIAL TURF PROVIDE PERFORATED DRAIN PIPE PER SPECIFICATIONS AT 12" O.C.
- [Symbol] CHAIN LINK FENCE

Saved: 08-14-2020 3:01:45 PM by CLAYTON LEWIS
 Plot Scale: 1:1 08-14-2020 3:06:22 PM by ROY THOMAS
 U:\Wichita-Civil\2018\180189\001\Drawings\Wichita\180189-001-CG-02-Grading Plan North

waters edge
 AQUATIC DESIGN
 11205 W. 79th St.
 Lenexa, KS 66214
 T. 913.438.4338
 www.WeDesignPools.com
 Kansas STATE CERTIFICATE
 OF AUTHORITY #E-990
PEC
landworks
 STUDIO
 ARCHITECTURAL
URBAN PRAIRIE
 COLLABORATIVE, P.C.
H&B
 HOSS & BROWN ENGINEERS

WICHITA, KANSAS
Pool Improvements
HARVEST PARK
 City of Wichita
 See:
 Nick Steib - Landscape Architect
 LICENSE #0718
 Date: 08-14-2020 Job #: 18-512
 Drawn: RFT Checked: NLS
 Issue: FOR BID
GRADING PLAN - NORTH
CG-02
 Water's Edge Aquatic Design © 2020