
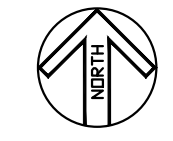


**GRADING PLAN - SOUTH**

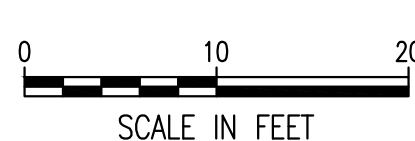

STORM SEWER FIXTURES AND PIPING SHALL BE MANUFACTURED BY ADVANCED DRAINAGE SYSTEMS, 4640 TRUEMAN BOULEVARD, HILLIARD OH, 43026, PH: 800.821.6710, WWW.ADS-PIPE.COM. CONTRACTOR SHALL COORDINATE INSTALLATION WITH MANUFACTURERS RECOMMENDATION FOR TYPE AND INSTALLATION METHODS. CONTRACTOR SHALL PROVIDE PRODUCT CUT SHEETS AND SHOP DRAWINGS FOR REVIEW BY CIVIL ENGINEER.

NOTE:  
SEE SPECIFICATION SECTION 13 11 70 TRENCH DRAIN GRATING SYSTEM FOR INSTALLATION AND SIZING OF DECK SLOTTED DRAINAGE SYSTEM

**LEGEND**

- 90.60 PROPOSED PAVEMENT ELEVATION (+ 1200 = NAVD88 ELEVATION)
- 90.3 PROPOSED GROUND ELEVATION (+ 1200 = NAVD88 ELEVATION)
- 1290--- EXISTING MAJOR CONTOUR
- 1291--- EXISTING MINOR CONTOUR
- 1290— PROPOSED MAJOR CONTOUR
- 1291— PROPOSED MINOR CONTOUR
- - - - - BREAK LINE
- ← FLOW DIRECTION
- BS = BOTTOM OF STAIR
- TS = TOP OF STAIR
- FL = FLOW LINE
- TW = TOP OF WALL
- BW = TOP OF WALL
- ME = MATCH EXISTING CONTRACTOR SHALL VERIFY ALL EXISTING ELEVATIONS AND REPORT ALL DISCREPANCIES TO THE ENGINEER PRIOR TO CONSTRUCTION.
- FF = FINISHED FLOOR
- 36.20 = EXISTING ELEVATION
- RIM = RIM ELEVATION
- [Cross-hatch pattern] 4" CONCRETE SIDEWALK
- [Dotted pattern] POOL DECK
- [Grid pattern] TYPE 1 COLORED STAMPED CONCRETE
- [Grid pattern] TYPE 2 COLORED STAMPED CONCRETE
- [Wavy pattern] ARTIFICIAL TURF PROVIDE PERFORATED DRAIN PIPE PER SPECIFICATIONS AT 12" O.C.
- [Circle with cross] CHAIN LINK FENCE

Saved: 08-14-2020 12:02:32 PM by CLAYTON LEWIS  
 Plot Scale: 1:1 08-14-2020 3:06:27 PM by BOB THOMAS  
 U:\Wichita-Civil\2018\180189\001\Main\Drawings\Wichita\180189-001-CG-03-Grading Plan - South

**waters edge**  
AQUATIC DESIGN

11205 W. 79th St.  
Lenexa, KS 66214  
t. 913.438.4338  
www.WeDesignPools.com

Kansas STATE CERTIFICATE OF AUTHORITY #E-990

**PEC**

landworks  
STUDIO

ARCHITECTURAL  
**URBAN PRAIRIE**  
COLLABORATIVE, P.C.

**H&B**  
HOSS & BROWN ENGINEERS

**WICHITA, KANSAS**  
City of Wichita Pool Improvements  
HARVEST PARK

Send: **NICHOLAS L. STEIB**  
LICENSE #0718  
08/14/2020  
KANSAS  
LANDSCAPE ARCHITECT

Nick Steib - Landscape Architect  
LICENSE #0718  
Date: 08-14-20 Job #: 18-512  
Drawn: RFT Checked: NLS  
Issue: FOR BID

**GRADING PLAN - SOUTH**

**CG-03**  
Water's Edge Aquatic Design © 2020