



WICHITA, KANSAS  
Pool Improvements  
HARVEST PARK



Jeff Bartley-ENGINEER  
LICENSE #15116


Date: 08-14-20 Job #: 18-512

Drawn: CJB Checked: JAB


Issue: CONSTRUCTION DOCUMENTS

FILTER AREA  
IMPROVEMENT  
SECTIONS


SP-F3

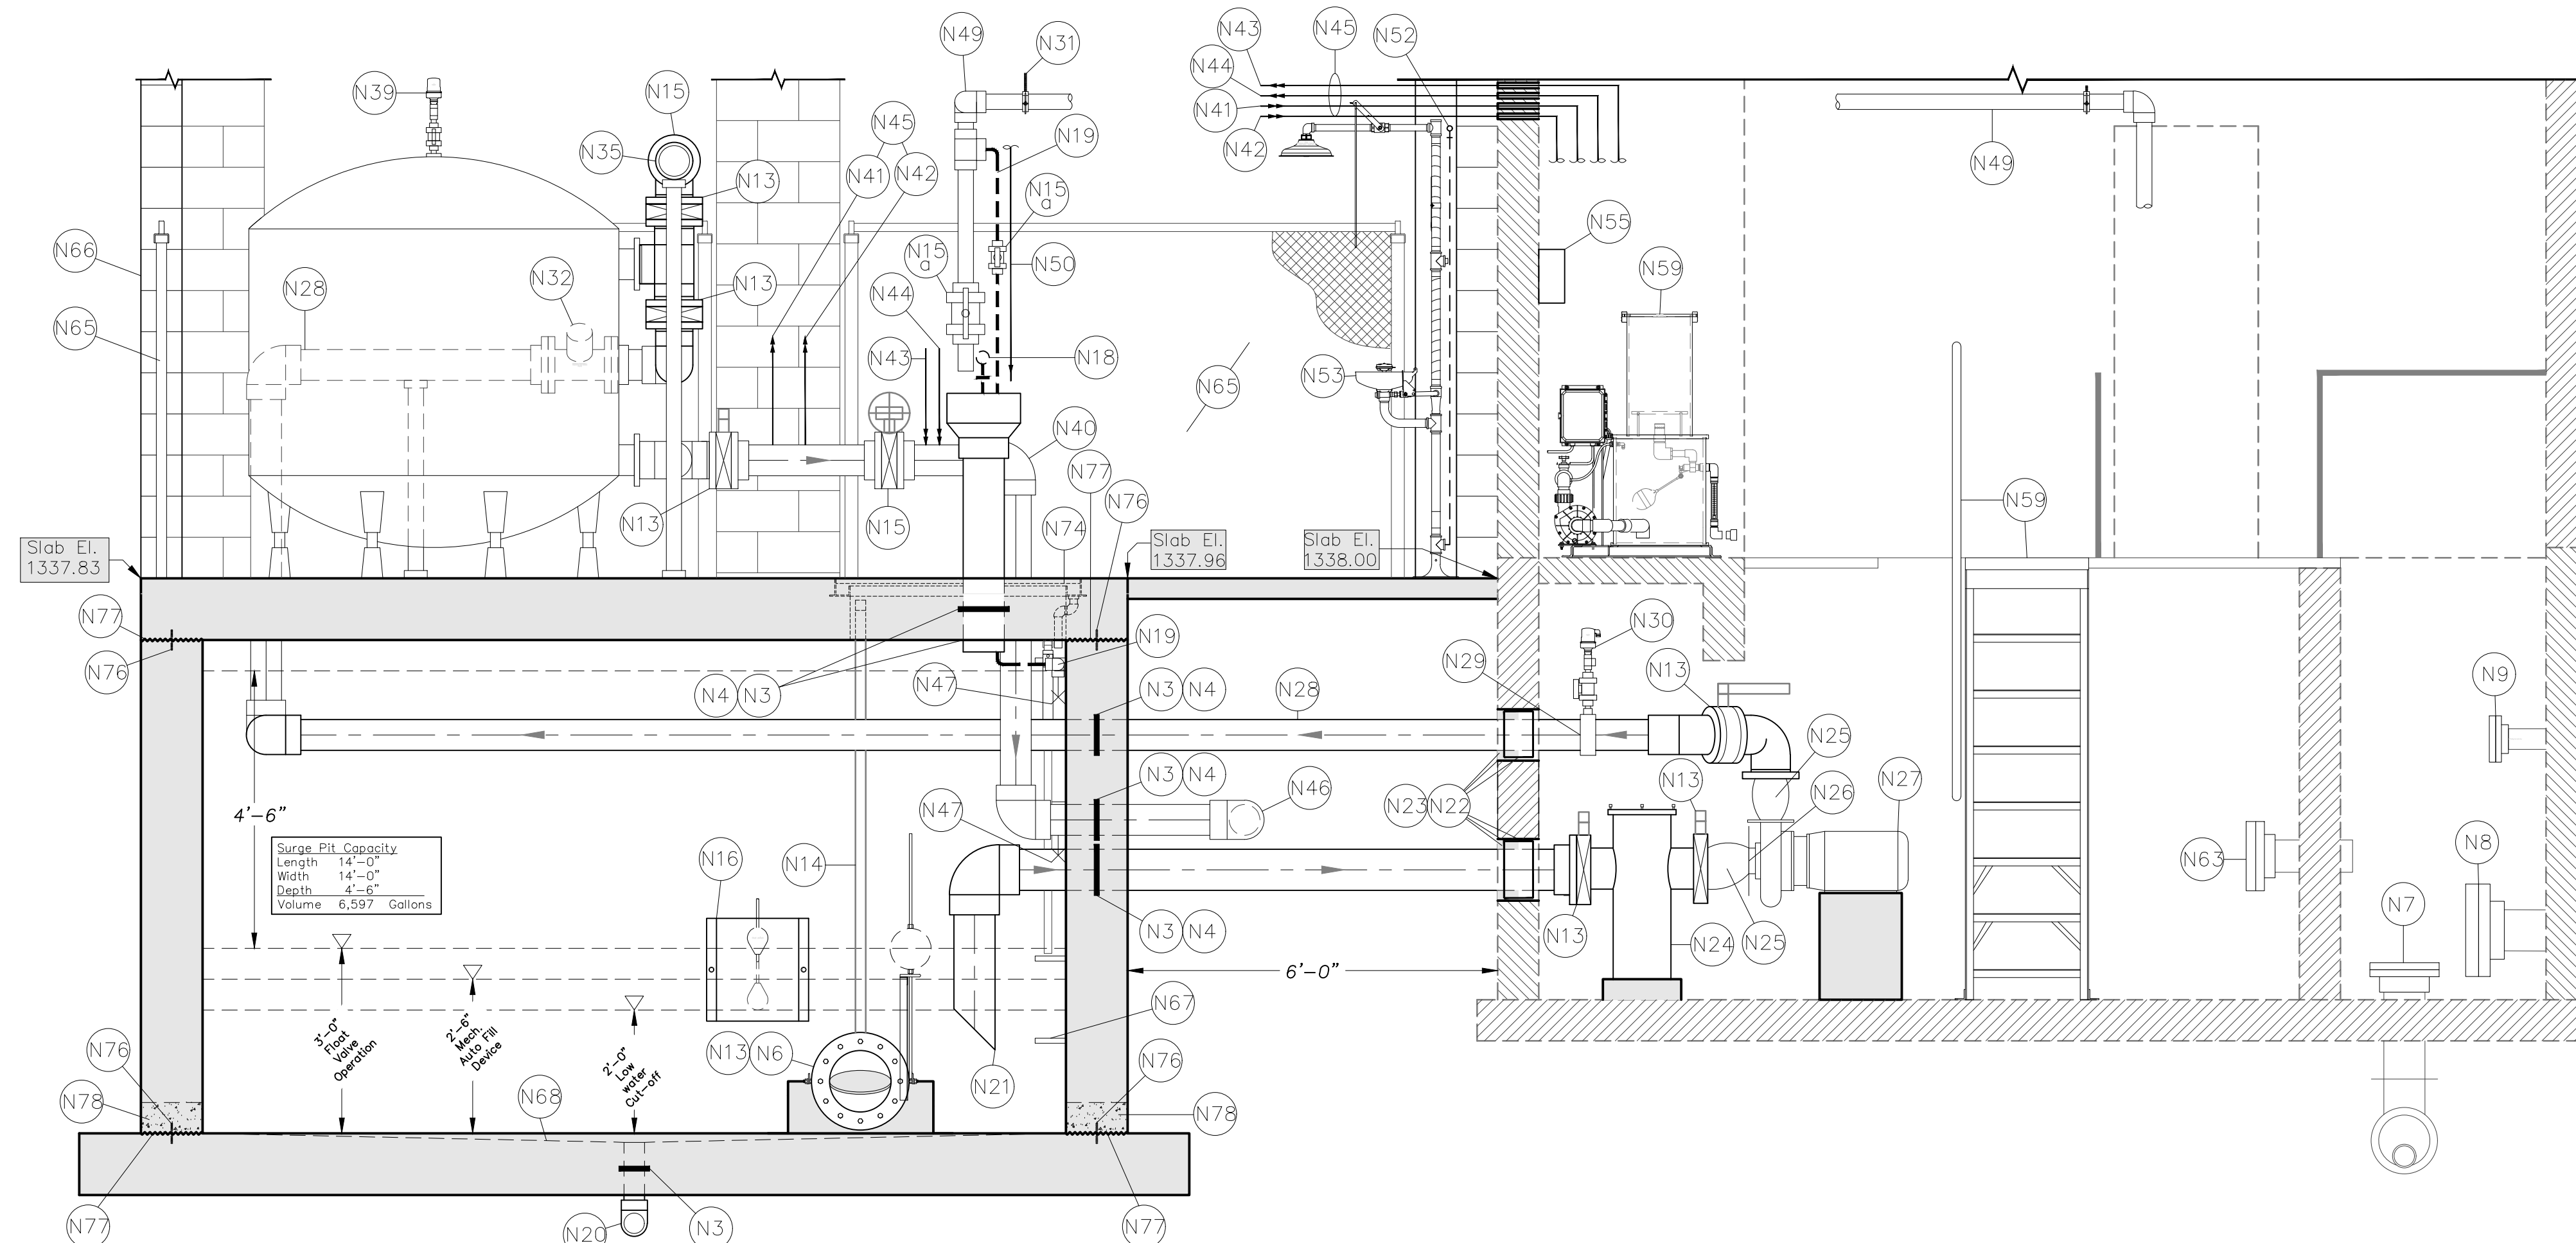

**E FILTER AREA IMPROVEMENT PLAN**  
Scale: 1/2"=1'-0"

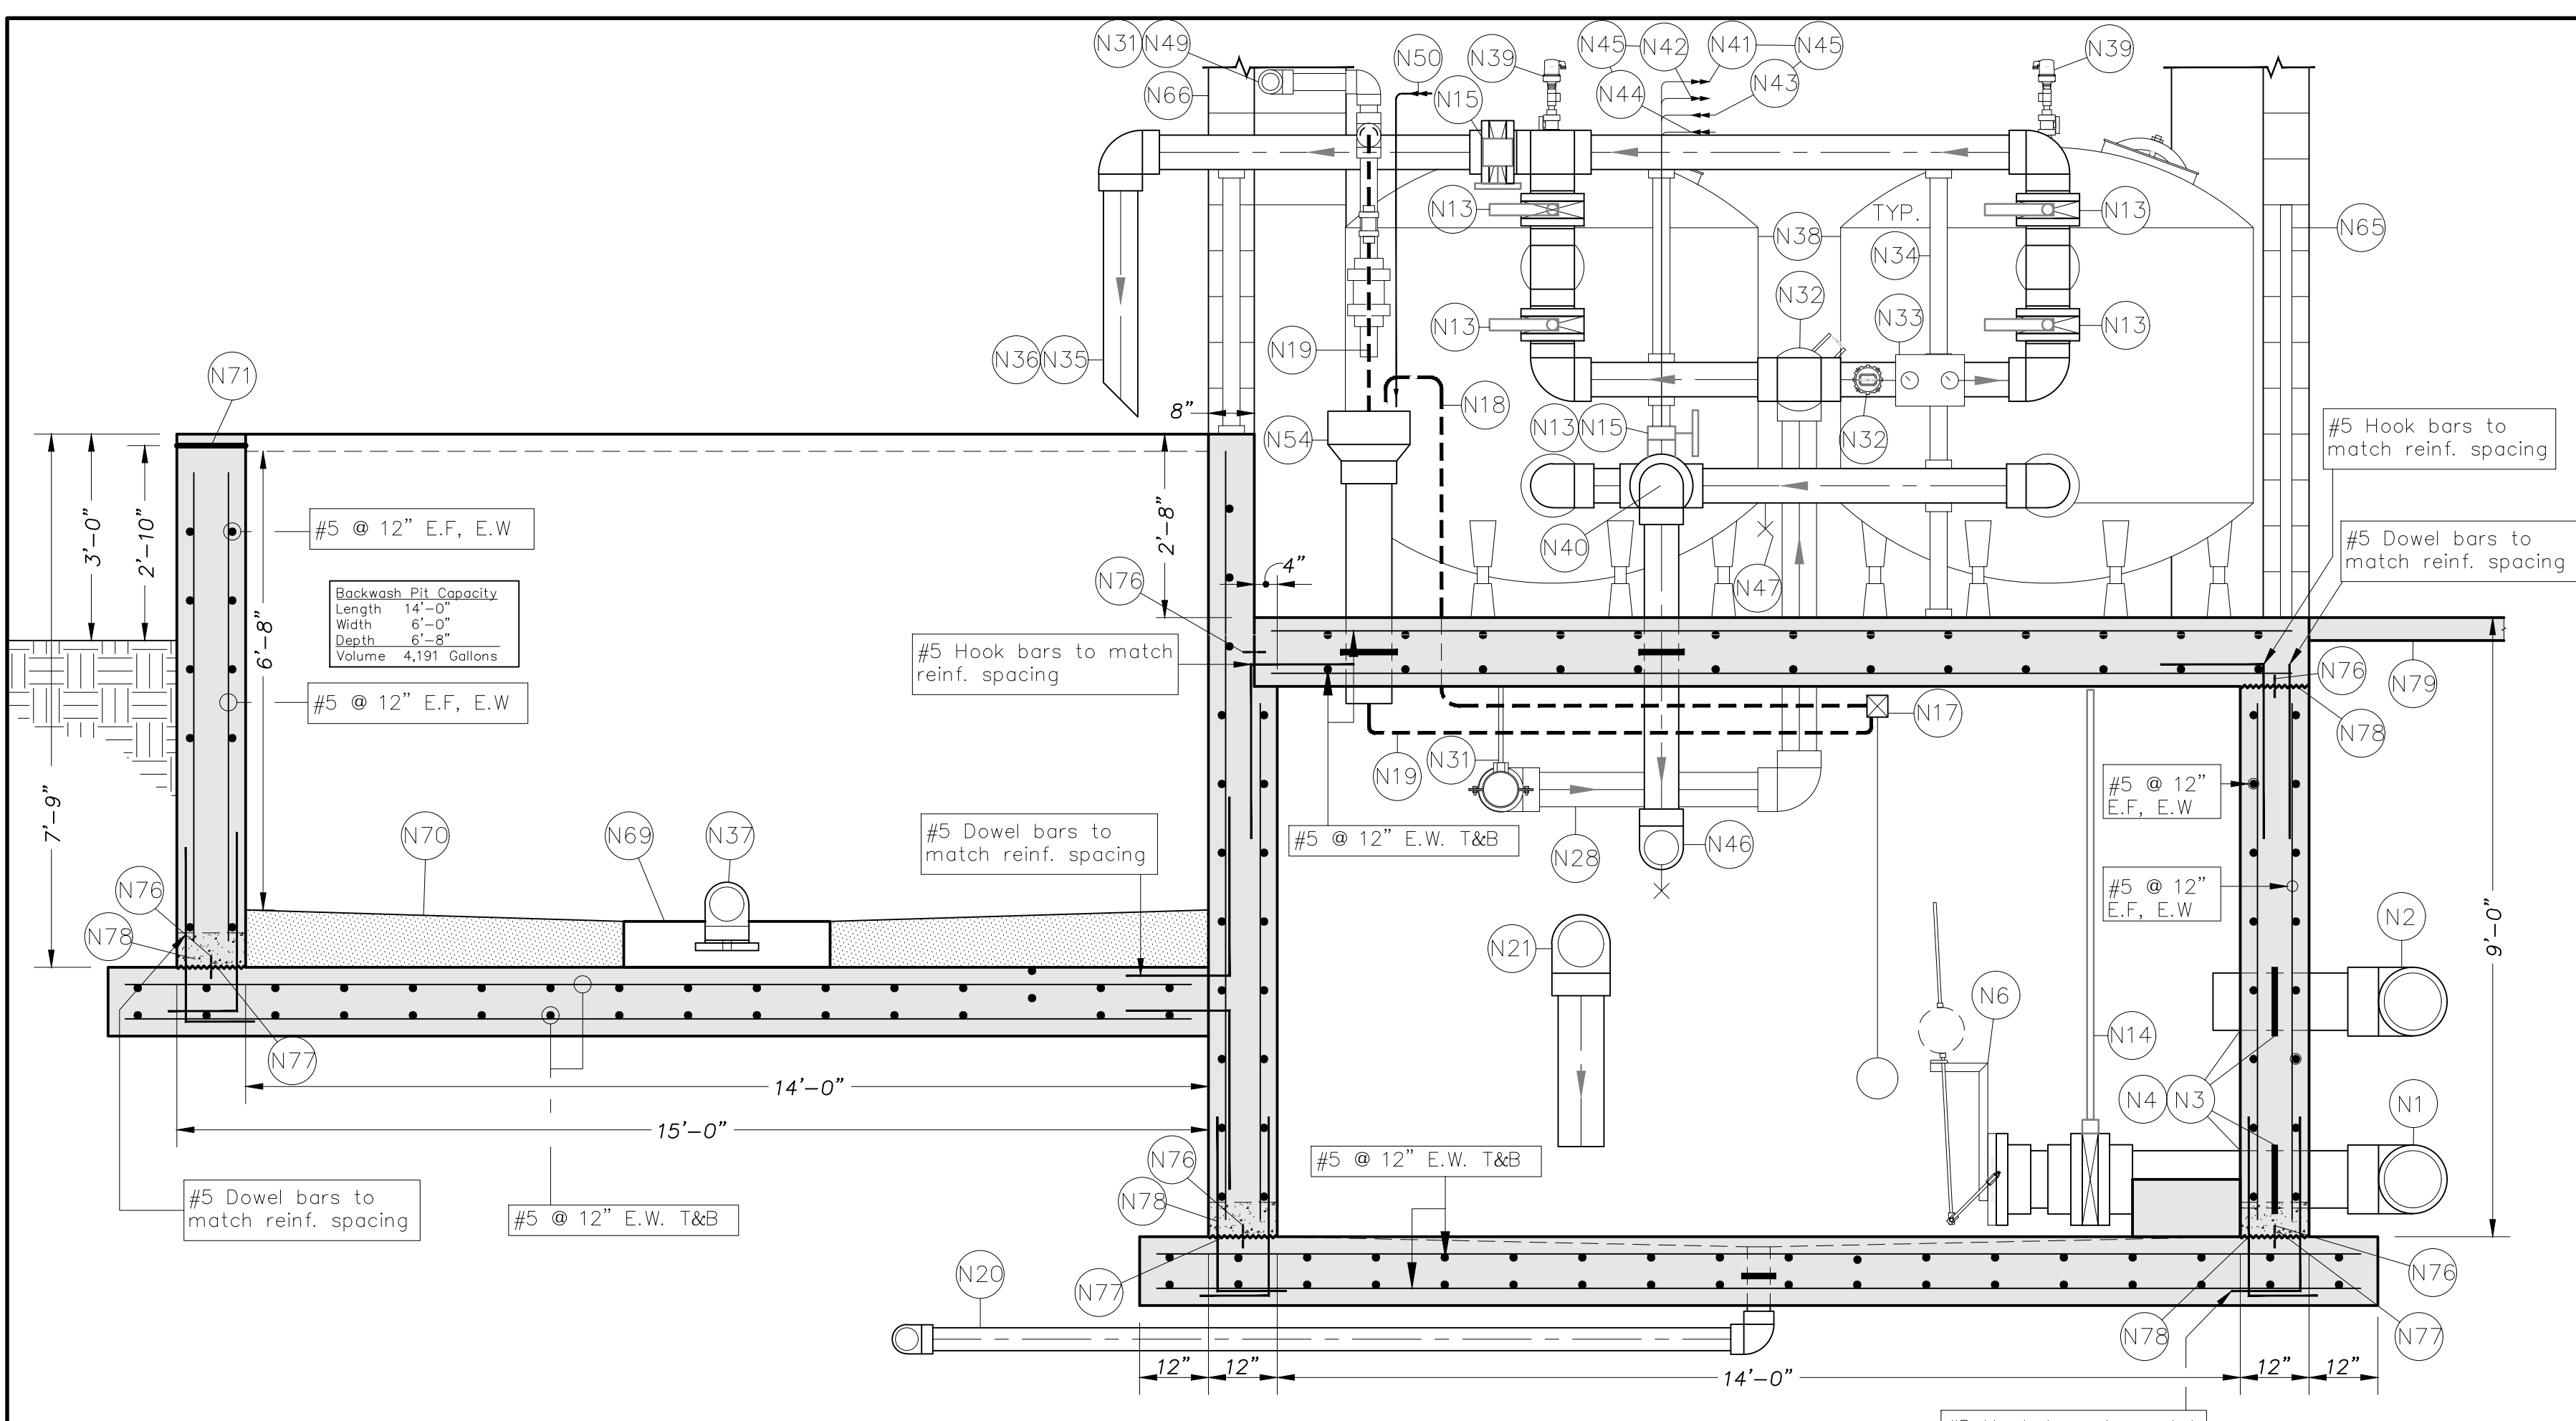

**F FILTER AREA IMPROVEMENT PLAN**  
Scale: 1/2"=1'-0"

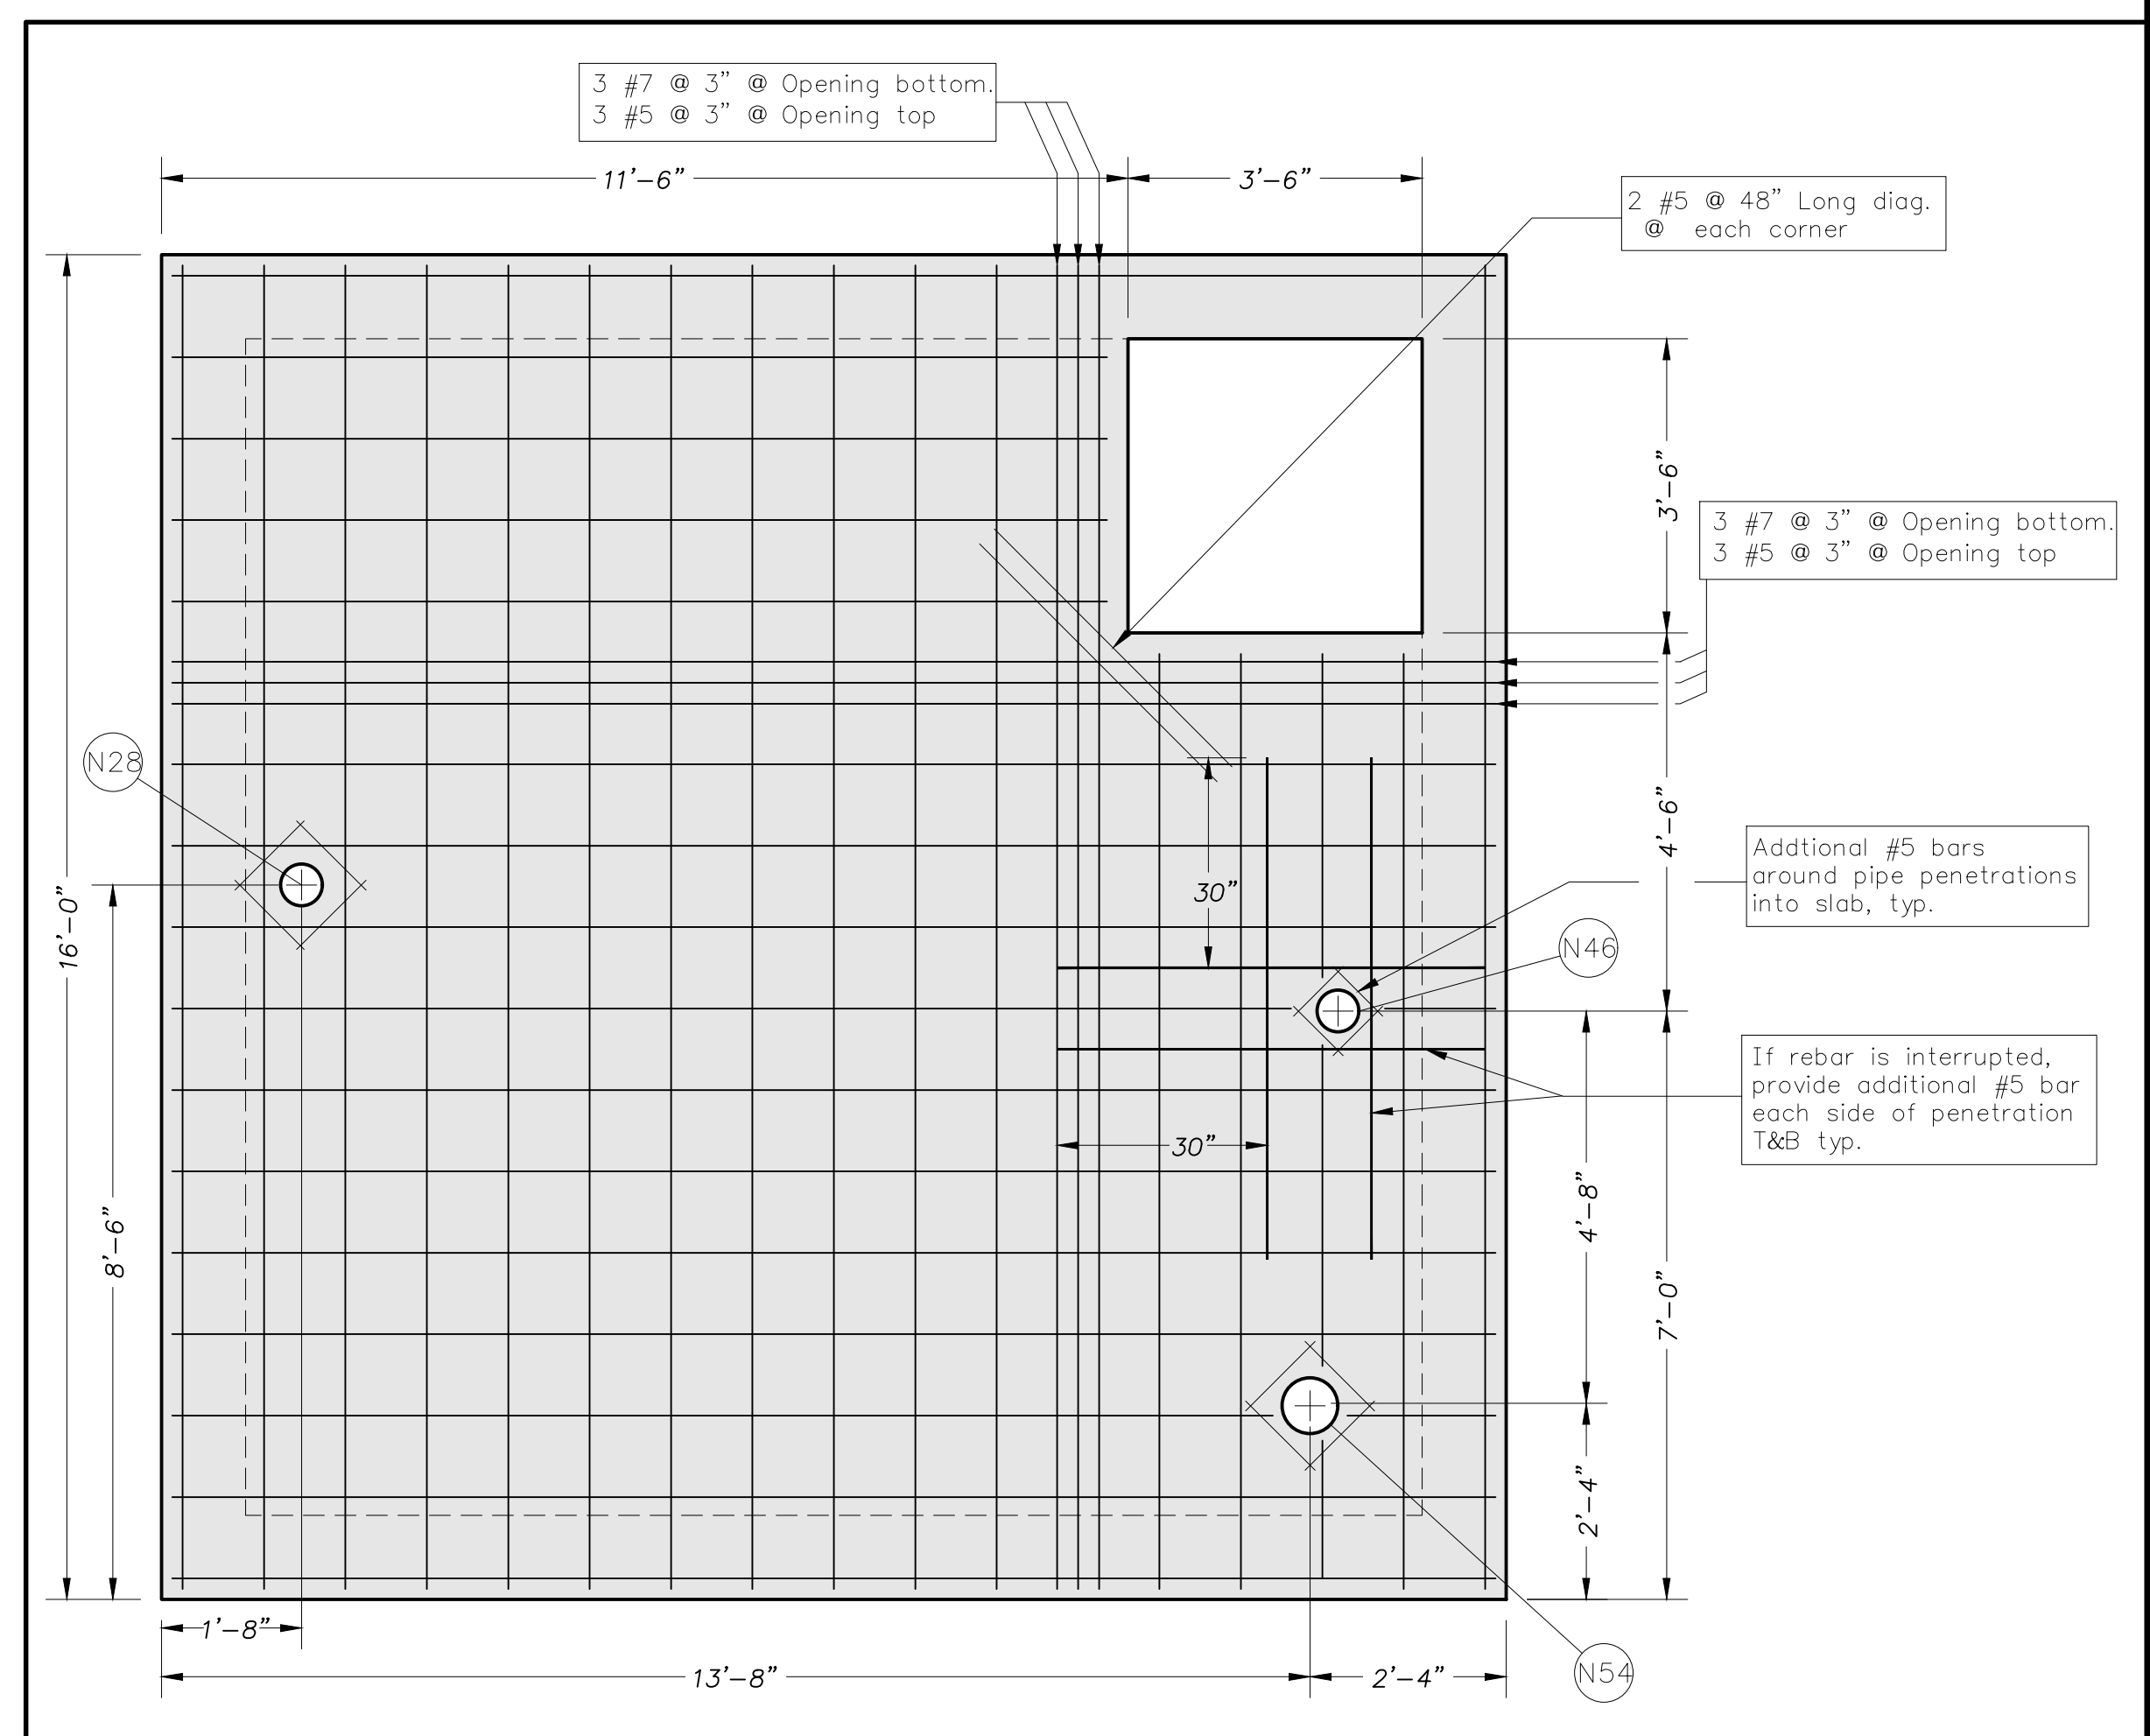

**G FILTER AREA IMPROVEMENT PLAN**  
Scale: 1/2"=1'-0"