


Sheet 08-12-2020 11:27:21 AM by ROY THOMAS
 Plot Scale 1:1 08-14-2020 3:57:15 PM by ROY THOMAS
 U:\Wichita-Civil\2018\180189\001\Drawings\Minisa\180189-01-SA-01-Site Architectural Plan

JEANETTE AVENUE

JEANETTE AVENUE

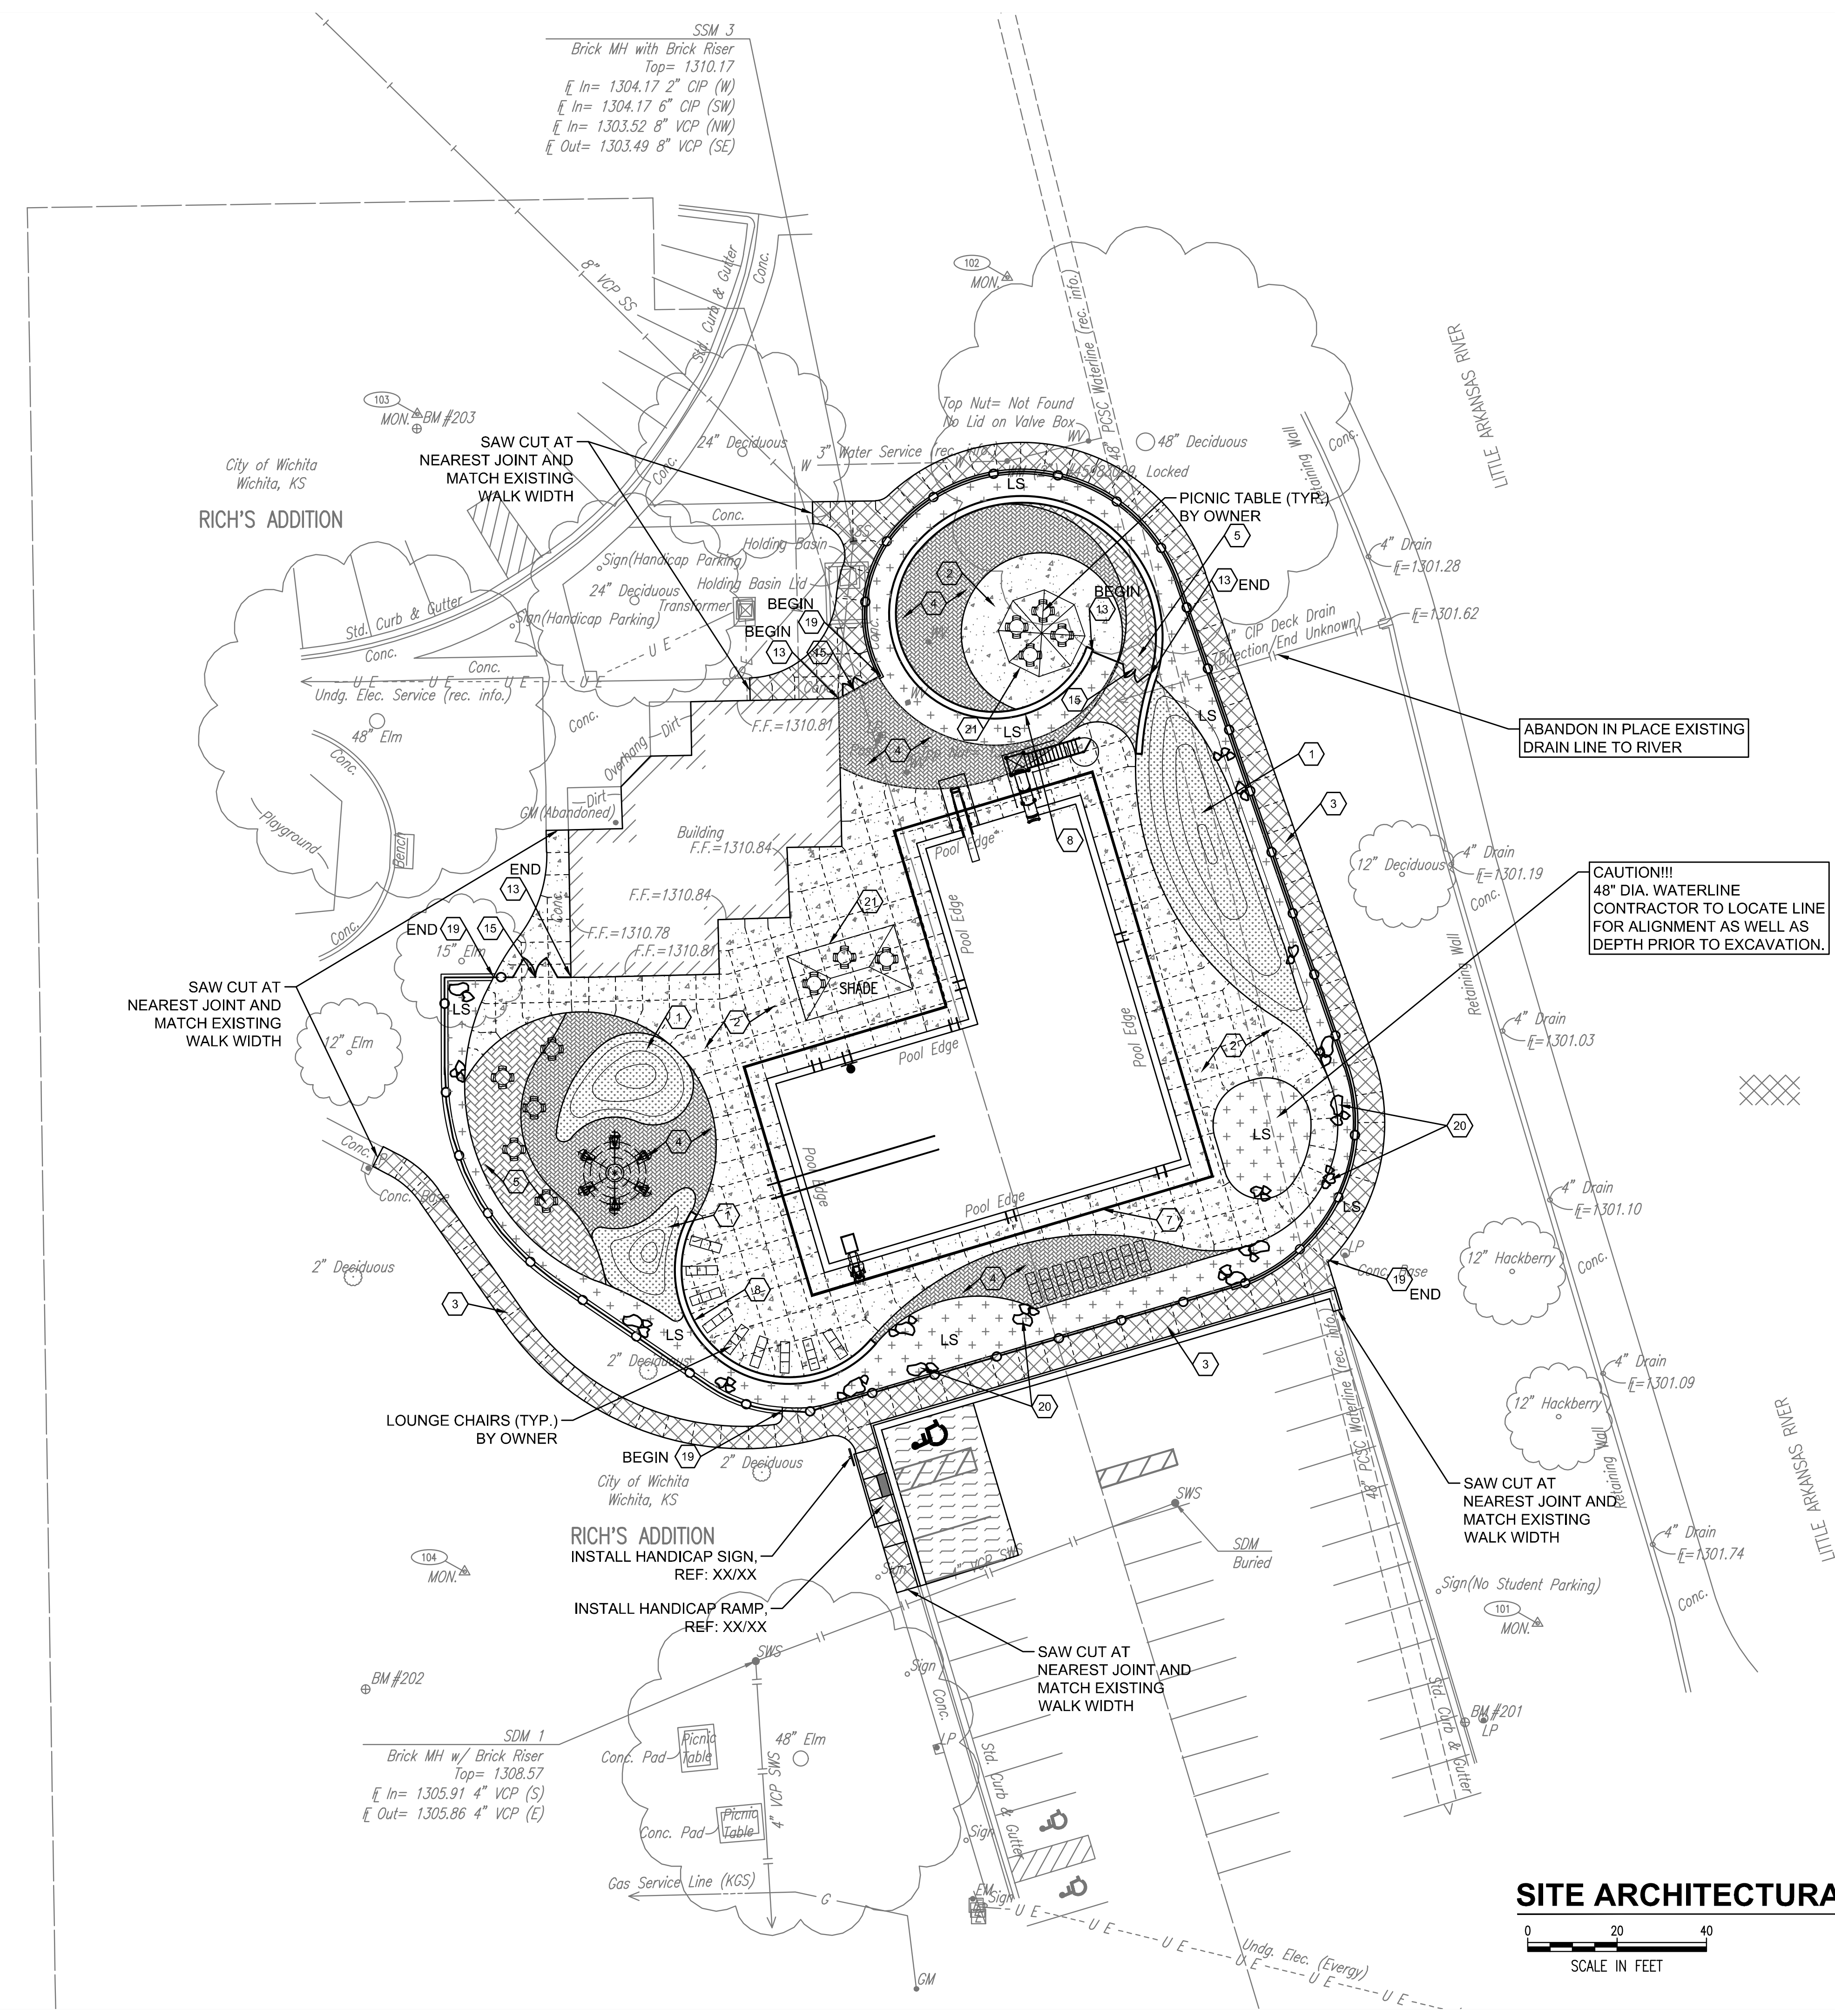



LEGEND

	4" CONCRETE SIDEWALK. REF. 3/SA-05
	POOL DECK. REF. 2/SA-05
	COLORED STAMPED CONCRETE. REF. 2/SA-05
	ARTIFICIAL TURF. REF. 1/SA-05
	ASPHALT PAVEMENT. REF. 1/SA-05
LS	PLANTING BED

- KEY NOTES**
- ① ARTIFICIAL TURF, REF: 1/SA-05
 - ② POOL DECK PAVEMENT, REF: 2/SA-05
 - ③ SIDEWALK PAVEMENT, REF: 3/SA-05
 - ④ TYPE 1 COLORED CONCRETE, PROVIDE INTEGRAL COLOR INTO CONCRETE, COLOR BAJA RED FROM DAVIS COLORS, PHONE: (323)-265-8323. COLORED PAVEMENT CONSTRUCTION SHALL MATCH POOL DECK, REF: 2/SA-05
 - ⑤ TYPE 2 COLORED CONCRETE, PROVIDE INTEGRAL COLOR INTO CONCRETE, COLOR SAN DIEGO BUFF FROM DAVIS COLORS, PHONE: (323)-265-8323. COLORED PAVEMENT CONSTRUCTION SHALL MATCH POOL DECK, REF: 2/SA-05
 - ⑥ CONCRETE STEP, REF 4/SA-05
 - ⑦ TRENCH DRAIN, DETAIL XX/XX-XX
 - ⑧ WALL WITH CAP, REF: 5/SA-05
 - ⑨ STAIR WITH HANDRAIL, REF: 6/SA-05
 - ⑩ TYPE 1 PLANTER, QR-CUE3630P IN COLORBURST COOL BLUE, AS MANUFACTURED BY QCP, WWW.QCP-CORP.COM, PH: 866-703-3434, OR APPROVED EQUAL, REF: 8/SA-05
 - ⑪ TYPE 2 PLANTER, QS-WE30370P SQUARE WEDGE IN COLORBURST GREEN APPLE, AS MANUFACTURED BY QCP, WWW.QCP-CORP.COM, PH: 866-703-3434, OR APPROVED EQUAL, REF: 8/SA-05
 - ⑫ TREE GRATE INSTALLATION, REF: 9/SA-05
 - ⑬ 6'-0" TALL BLACK COATED CHAIN LINK FENCE, REF: SP-P1 FOR LOCATIONS AND DETAILS
 - ⑭ 4'-0" WIDE GATE, REF: POOL DETAILS
 - ⑮ 8'-0" WIDE DOUBLE GATE, REF: POOL DETAILS
 - ⑯ GUARDRAIL, REF: POOL DETAILS
 - ⑰ FENCE BY ARTIST.
 - ⑱ SHADE SAIL ON EXIST. STRUCTURE. SEE STRUCTURAL.
 - ⑲ MOW STRIP, REF: POOL DETAILS
 - ⑳ BOULDERS, REF: 2/LS-04
 - ㉑ SHADE STRUCTURES, REF: POOL DETAILS

- NOTES:**
1. SEE DEMO PLANS FOR LIMITS OF PAVEMENT TO REMAIN.
 2. OWNER TO PROVIDE AND INSTALL FURNISHINGS.
 3. SAW CUT DEPTHS AND WIDTHS SHALL BE PER CITY OF WICHITA DETAILS AND SPECIFICATIONS.
 4. ALL JOINTS IN POOL DECK AND SIDEWALK NOT CALLED OUT TO BE ISOLATION/EXPANSION JOINT SHALL BE UNTIED.

SITE ARCHITECTURAL PLAN

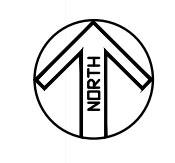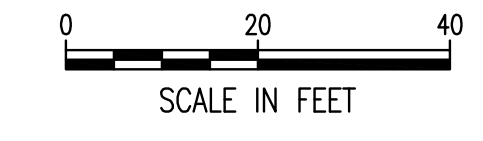

waters edge
AQUATIC DESIGN

11205 W. 79th St.
Lenexa, KS 66214

t. 913.438.4338
www.WeDesignPools.com

Kansas STATE CERTIFICATE
OF AUTHORITY #E-990


landworks
STUDIO

ARCHITECTURAL
URBAN PRAIRIE
COLLABORATIVE, P.C.

H&B
HOSS & BROWN
ENGINEERS



WICHITA, KANSAS
Pool Improvements
MINISA PARK

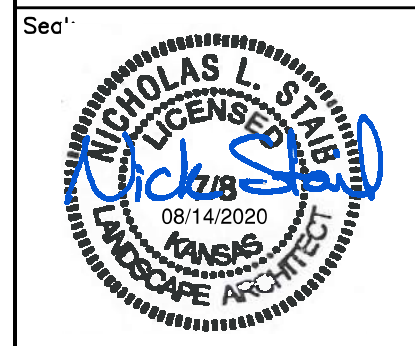

Nick Steib - Landscape Architect
LICENSE #0719

Date: 08-14-20 Job #: 18-512

Drawn: RFT Checked: NLS

Issue: FOR BID

SITE
ARCHITECTURAL
PLAN

SA-01

Water's Edge Aquatic Design
© 2020