


Saved: 08-14-2020 3:50:12 PM by ROY THOMAS
 Plot Scale: 1:1 08-14-2020 3:58:50 PM by ROY THOMAS
 U:\Wichita-Civil\2018\180189\001\Main\Drawings\Minisa\180189-01-11-01-Irrigation-Plan

JEANETTE AVENUE

JEANETTE AVENUE

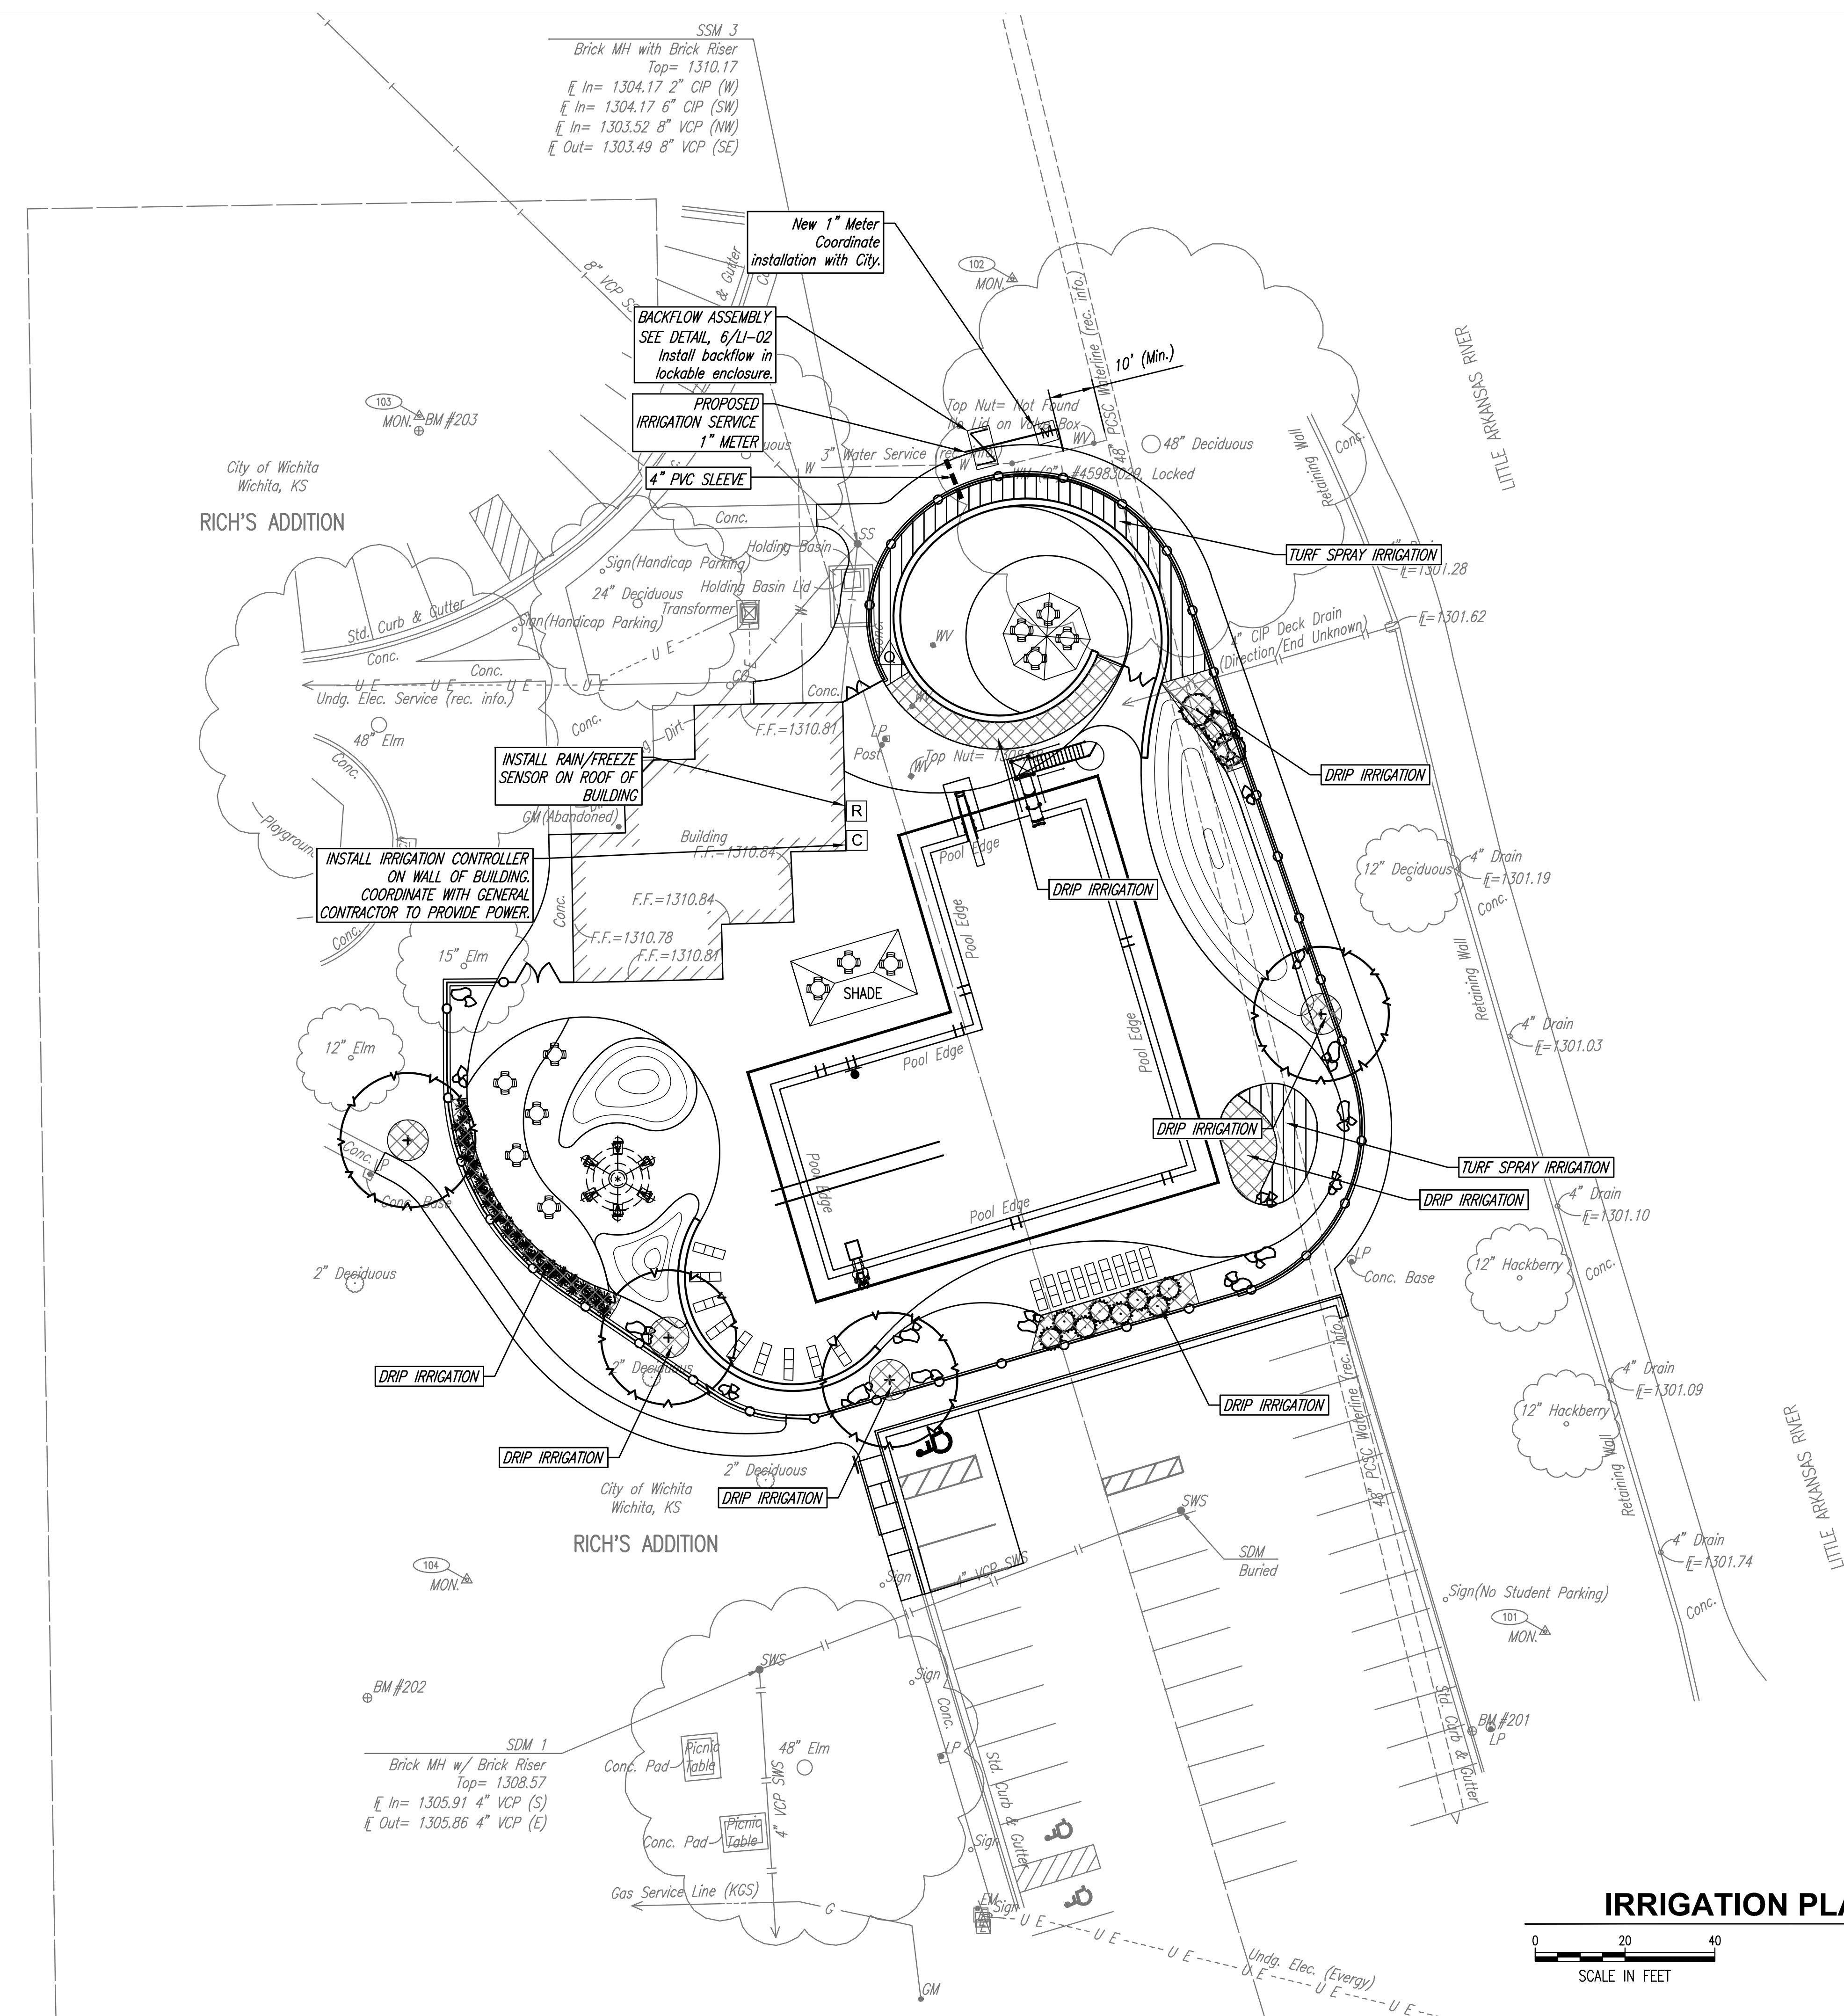




LEGEND

- IRRIGATION SLEEVE, SEE SHEET LI-02 FOR DETAILS.
- [R] RAIN/FREEZE SENSOR, SEE SHEET LI-02 FOR DETAILS.
- [C] IRRIGATION CONTROLLER, SEE SHEET LI-02 FOR DETAILS.
- (M) NEW WATER METER, SEE SHEET LI-02 FOR DETAILS.
- (Q) QUICK COUPLER, SEE SHEET LI-02 FOR DETAILS.
- [M] IRRIGATION METER
- [Symbol] BACKFLOW PREVENTOR ASSEMBLY, SEE SHEET LI-02 FOR DETAILS.
- [Symbol] TURF IRRIGATION, SEE SHEET LI-02 FOR DETAILS.
- [Symbol] DRIP IRRIGATION, SEE SHEET LI-02 FOR DETAILS.


NOTE

CONTRACTOR SHALL FOLLOW CITY OF WICHITA STANDARD SPECIFICATIONS AND STANDARD SPECIAL PROVISIONS TO THE CITY OF WICHITA STANDARD SPECIFICATIONS FOR IRRIGATION.

IRRIGATION PLAN

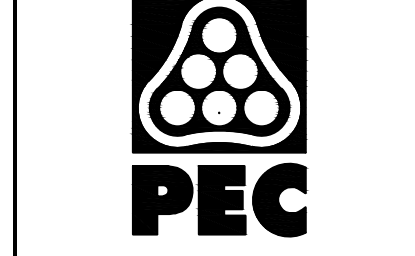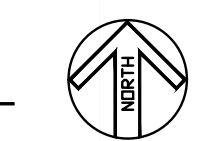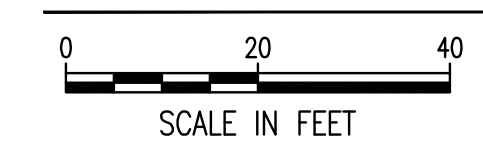

WICHITA, KANSAS
 City of Pool Improvements
MINISA PARK

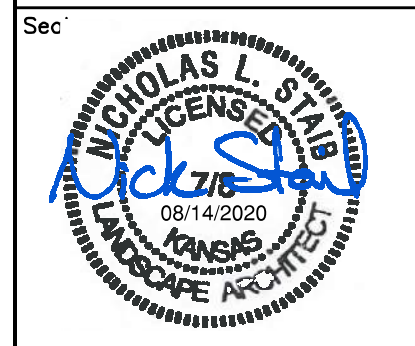

Nick Steib - Landscape Architect
LICENSE #0718
Date: 08-14-20 Job #: 18-512
Drawn: RFT Checked: NLS
Issue: FOR BID

IRRIGATION PLAN

LI-01