



A EXISTING FILTER AREA DEMO PLAN
Scale: 1/2"=1'-0"

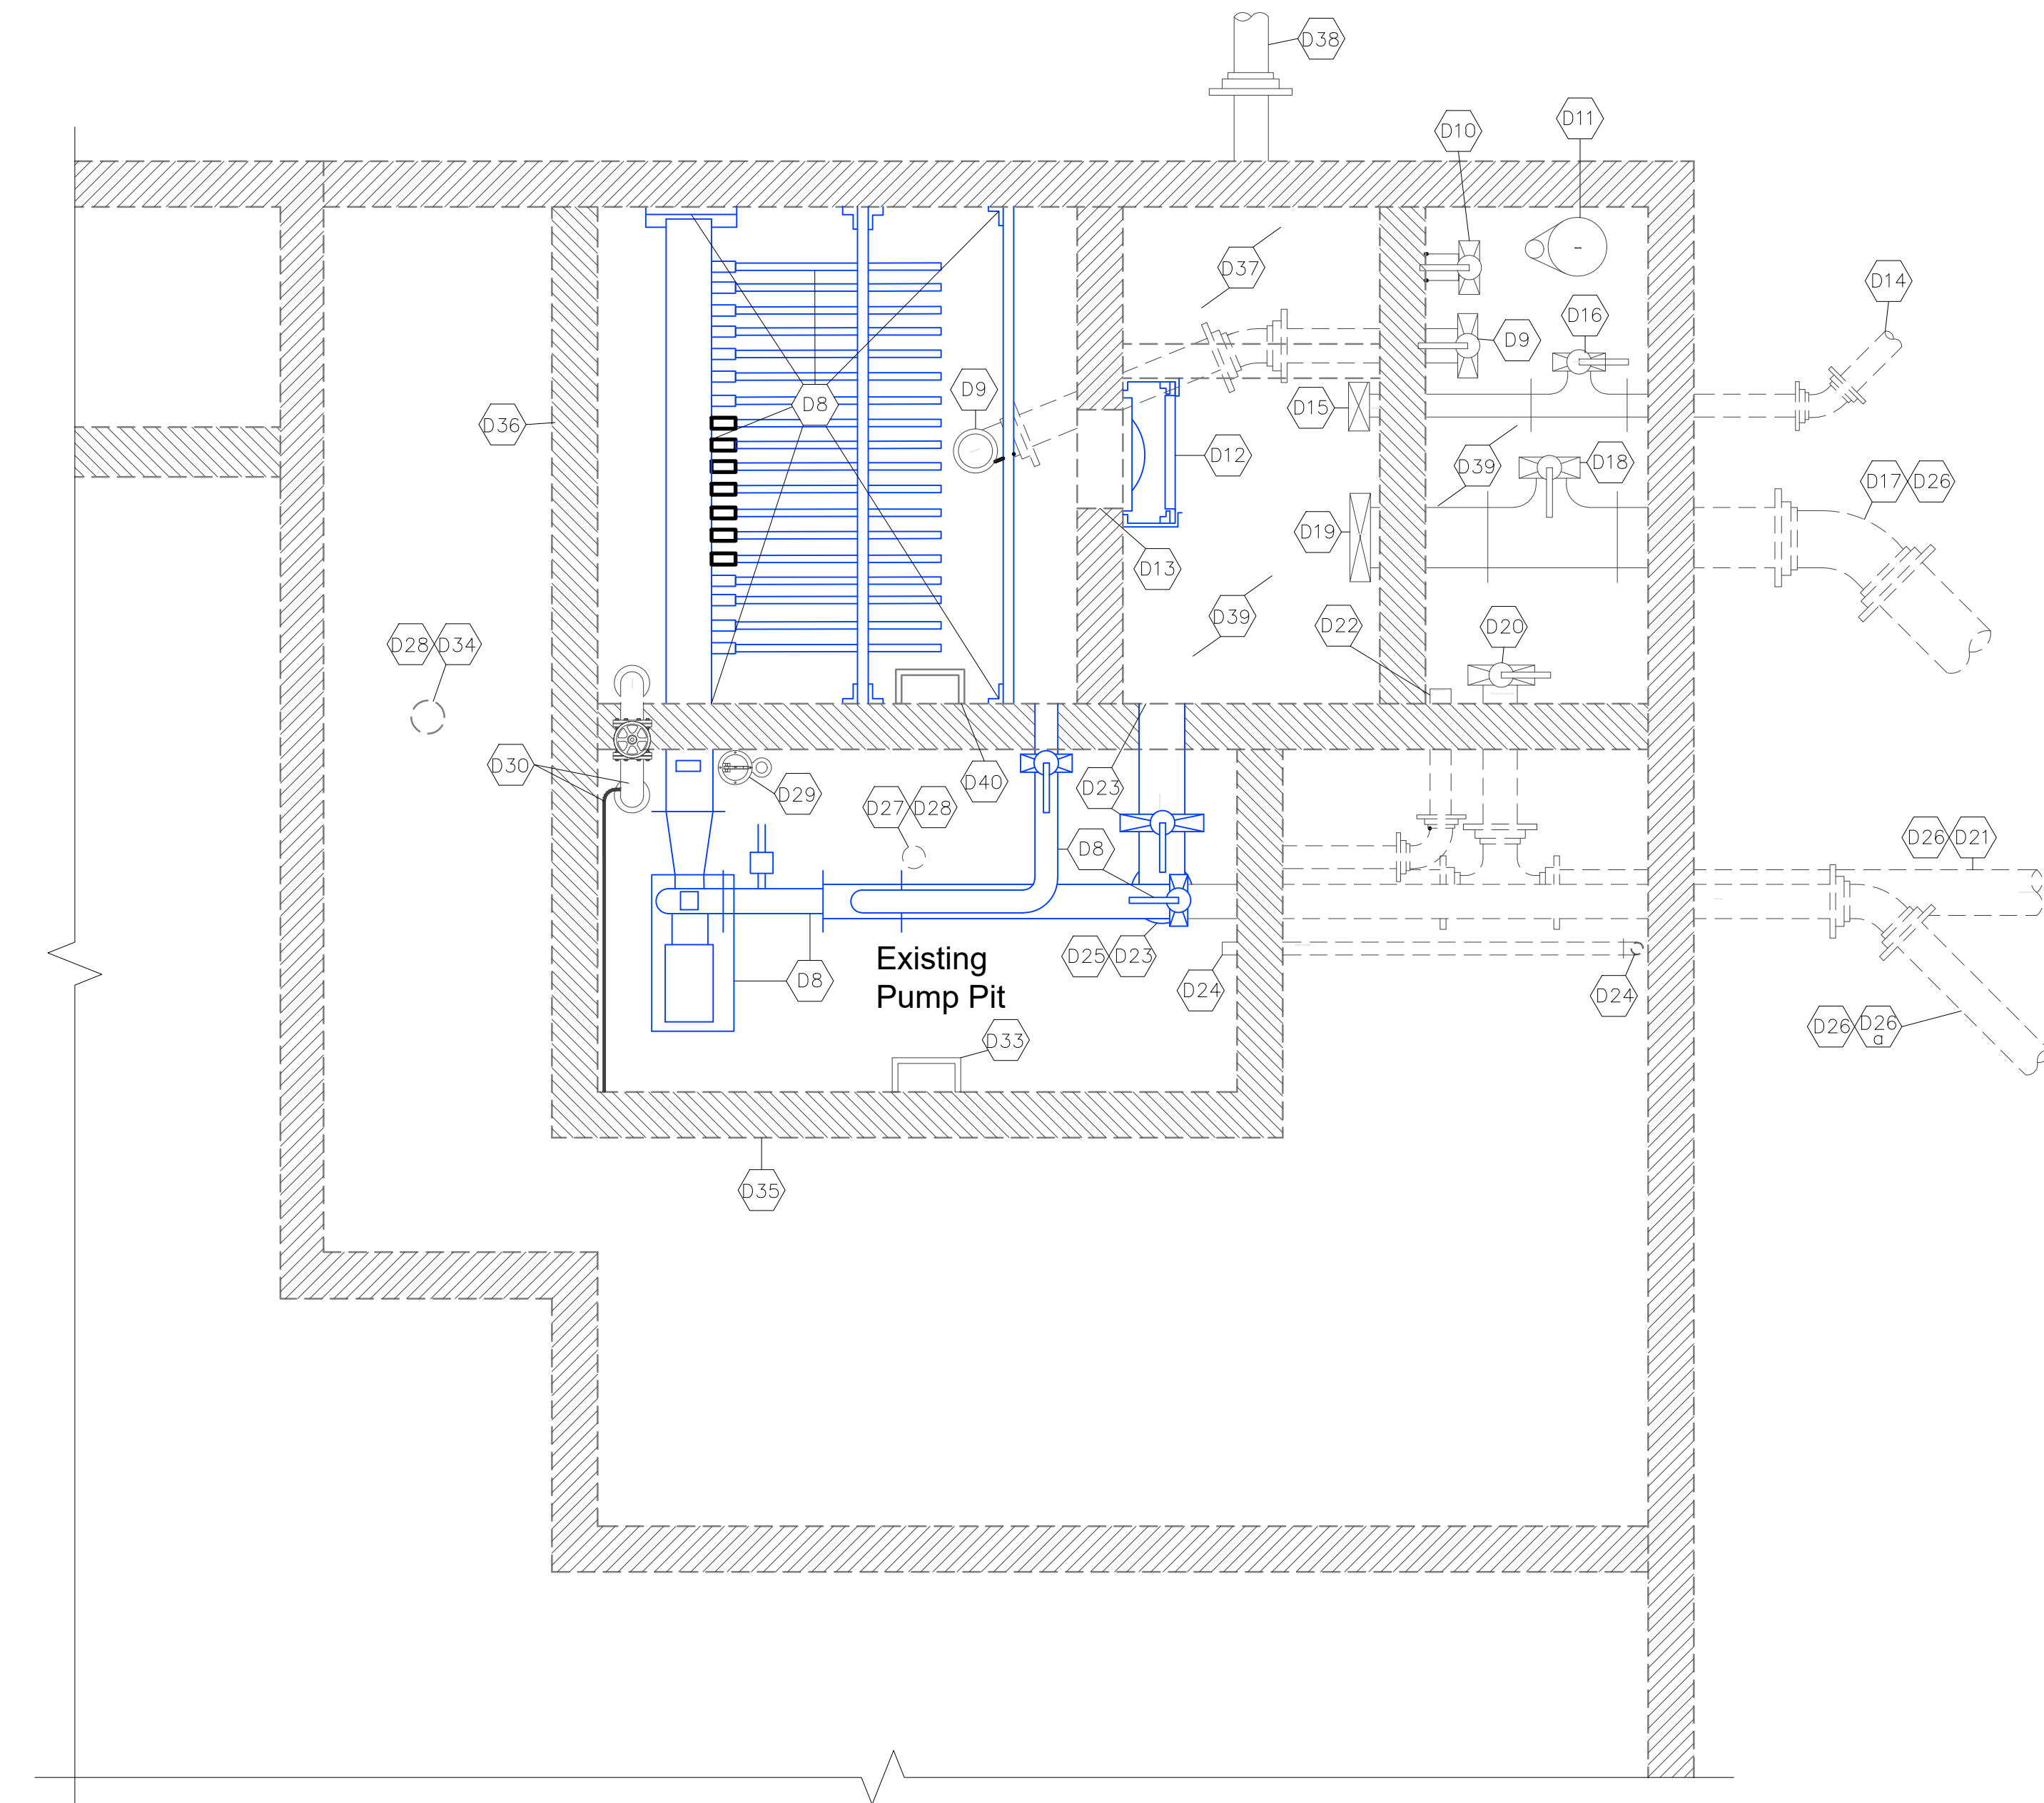

B EXISTING FILTER AREA DEMO PLAN SECTION
Scale: 1/2"=1'-0"



WICHITA, KANSAS
Pool Improvements
MINISA PARK

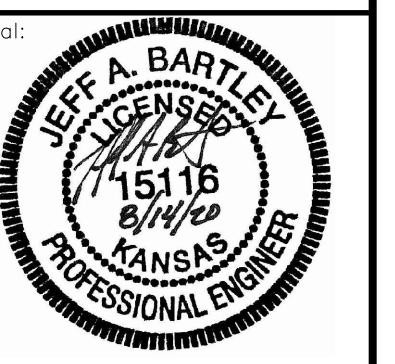

Jeff Bartley-ENGINEER
LICENSE #15116

Date: 08-14-20 Job #: 18-512

Drawn: CJB Checked: JAB

Issue: CONSTRUCTION DOCUMENTS

FILTER AREA
DEMO PLAN

SP-F1