


PLANT SCHEDULE

DECIDUOUS TREES	CODE	QTY	BOTANICAL / COMMON NAME	CONT	CAL	SIZE
	CC	6	CERCIS CANADENSIS / EASTERN REDBUD	B & B	MULTI	6'-7'
	QB	4	QUERCUS BICOLOR / SWAMP WHITE OAK	B & B	3" CAL	
	ZG	6	ZELKOVA SERRATA 'GREEN VASE' / GREEN VASE SAWLEAF ZELKOVA	B & B	3" CAL	
SHRUBS	CODE	QTY	BOTANICAL / COMMON NAME	CONT		
	RG	63	RHUS AROMATICA 'GRO-LOW' / GRO-LOW FRAGRANT SUMAC	5 GAL		
GRASSES & PERENNIALS	CODE	QTY	BOTANICAL / COMMON NAME	CONT		
	PC	97	PANICUM VIRGATUM 'CHEYENNE SKY' / SWITCH GRASS	3 GAL		
	PA	79	PEROVSKIA ATRIPLICIFOLIA / RUSSIAN SAGE	1 GAL		
	SH	81	SPOROBOLUS HETEROLEPIS / PRAIRIE DROPSEED	1 GAL		
LANDSCAPE MATERIALS	CODE	QTY	BOTANICAL / COMMON NAME	CONT		
		5,666 SF	WOOD CHIP MULCH, MEDIUM SHRED, NO COLOR	MULCH		


LANDSCAPE NOTES:

- CONTRACTOR IS RESPONSIBLE FOR THE LOCATION OF ALL UTILITIES IN THE PROJECT AREA AND THEIR PROTECTION DURING THE SCOPE OF WORK. CONTACT KANSAS ONE CALL AT 8-1-1 TO FILE A LOCATE REQUEST PRIOR TO ANY EXCAVATION. ANY DAMAGE TO UTILITIES DURING PLANTING OPERATIONS SHALL BE REPAIRED BY THE CONTRACTOR IN A MANNER APPROVED BY THE CITY AND AT NO ADDITIONAL COST TO THE CITY. ANY UTILITIES SHOWN ON THE PLAN ARE FOR REFERENCE ONLY AND MAY OR MAY NOT DEPICT THE ACTUAL LOCATION OF SERVICES.
- ALL SEEDING, SODDING, PLANTING, AND IRRIGATION OPERATIONS REQUIRED BY THIS PROJECT SHALL CONFORM TO PART 900 (LANDSCAPING AND IRRIGATION) OF THE CITY OF WICHITA STANDARD SPECIFICATIONS.
- ALL AREAS DISTURBED BY CONSTRUCTION ACTIVITIES ON CITY PROJECTS SHALL HAVE THE TURF RESTORED TO EXISTING CONDITIONS, PER THE REQUIREMENTS LISTED IN SECTION 901 OF THE CITY OF WICHITA STANDARD SPECIFICATIONS.
- NO MATERIAL SUBSTITUTIONS SHALL BE MADE WITHOUT THE WRITTEN APPROVAL OF THE LANDSCAPE ARCHITECT. ALTERNATE MATERIALS OF SIMILAR SIZE AND CHARACTER MAY BE CONSIDERED IF SPECIFIED PLANT MATERIALS CANNOT BE OBTAINED.
- ALL PLANT MATERIAL SHALL HAVE A NORMAL HABIT OF GROWTH AND SHALL BE SOUND, HEALTHY, VIGOROUS AND FREE FROM DISEASE AND INSECT INFESTATIONS. THE MINIMUM ACCEPTABLE SIZES OF ALL PLANTS, MEASURED BEFORE PRUNING WITH BRANCHES IN NORMAL POSITION, SHALL CONFORM TO THE MEASUREMENTS SPECIFIED ON THE PLAN. ALL PLANT MATERIAL SHALL CONFORM TO THE STANDARDS AS SET FORTH IN THE LATEST EDITION OF THE "AMERICAN STANDARD FOR NURSERY STOCK" (ANSI Z60.1).
- ALL SEEDING, SODDING, AND PLANTING SHALL OCCUR DURING SEASONAL DATE RANGES SPECIFIED IN PART 900 (LANDSCAPING AND IRRIGATION) OF THE CITY OF WICHITA STANDARD SPECIFICATIONS. PLANTING SHALL ONLY BE PERFORMED WHEN WEATHER AND SOIL CONDITIONS ARE SUITABLE AND IN ACCORDANCE WITH LOCALLY ACCEPTED PRACTICE. DEVIATION FROM THE SPECIFIED PLANTING DATES WILL BE PERMITTED ONLY WHEN APPROVED BY THE LANDSCAPE ARCHITECT AND CITY STAFF.
- ALL PLANT LOCATIONS ARE APPROXIMATE. CONTRACTOR MAY ADJUST, AS NECESSARY, TO AVOID CONFLICTS. THE FOLLOWING APPLIES FOR GENERAL PLANT LOCATIONS:
 - SHRUBS SHALL BE LOCATED A MINIMUM OF 2 FEET FROM EDGE OF PAVEMENT AND 4 FEET FROM BUILDINGS.
 - TREES SHALL BE LOCATED A MINIMUM OF 5 FEET FROM EDGE OF PAVEMENT.
 - EQUALLY SPACE ALL PLANTS OF THE SAME SPECIES FOR BEST VIEWING.
- WATER SHALL BE FURNISHED BY THE CONTRACTOR FOR EXECUTION OF ALL WORK SPECIFIED ON THIS PLAN. THE CONTRACTOR SHALL VERIFY THAT THE WATER AVAILABLE IS SUITABLE FOR IRRIGATION AND FREE FROM INGREDIENTS HARMFUL TO PLANT LIFE. THE CONTRACTOR SHALL WATER ALL PLANT MATERIAL UNTIL FINAL ACCEPTANCE OF THE PROJECT.
- REMOVE ALL RUBBISH, EQUIPMENT, AND MATERIAL AND LEAVE THE AREA IN A NEAT, CLEAN CONDITION EACH DAY. MAINTAIN PAVED AREAS UTILIZED FOR HAULING EQUIPMENT AND MATERIALS BY OTHER TRADES IN A CLEAN AND UNOBSTRUCTED CONDITION AT ALL TIMES. REMOVE SOIL OR DIRT THAT ACCUMULATES DUE TO PLANTING OPERATIONS EACH DAY.
- MAINTENANCE OPERATIONS SHALL BEGIN IMMEDIATELY AFTER EACH PLANT IS PANTED AND SHALL CONTINUE AS REQUIRED UNTIL FINAL ACCEPTANCE BY THE LANDSCAPE ARCHITECT AND CITY STAFF. PLANTS SHALL BE KEPT IN A HEALTHY AND GROWING CONDITION BY PRUNING, SPRAYING, AND ANY OTHER NECESSARY OPERATION OF MAINTENANCE. THE CONTRACTOR SHALL INSPECT PLANTS DURING THE MAINTENANCE PERIOD AND NEEDED MAINTENANCE SHALL BE PERFORMED PROMPTLY. MULCHED AREAS SHALL BE KEPT FREE OF WEEDS. THE CONTRACTOR SHALL SUBMIT A WRITTEN SCHEDULE OF PLANT MAINTENANCE FOR APPROVAL BY THE LANDSCAPE ARCHITECT AND CITY STAFF AT THE TIME OF PLANT INSTALLATION. THE SCHEDULE SHALL INCLUDE INSPECTION, WATERING, PRUNING, SPRAYING, AND OTHER NECESSARY MAINTENANCE ACTIVITIES.
- AT THE CONCLUSION OF PLANT INSTALLATION, THE LANDSCAPE ARCHITECT SHALL CONDUCT AN INSPECTION OF PLANTED MATERIALS. THE PURPOSE OF THIS INSPECTION SHALL BE FOR THE PROVISIONAL ACCEPTANCE OF THE CONTRACT WORK. IF THERE ARE ANY DEFICIENCIES IN THE WORK, THE CONTRACTOR WILL BE NOTIFIED AND THE WORK WILL BE SUBJECT TO REINSPECTION BEFORE FINAL ACCEPTANCE.
- AFTER PROVISIONAL ACCEPTANCE OF THE INITIAL PLANT INSTALLATION BY THE LANDSCAPE ARCHITECT, THE CONTRACTOR IS REQUIRED TO PROVIDE ESTABLISHMENT CARE FOR ALL PLANTS PLANTED ON THE PROJECT UNTIL THE FOLLOWING OCTOBER, AT WHICH TIME THE LANDSCAPE ARCHITECT WILL AGAIN INSPECT THE PLANTS. ALL PLANTS FOUND TO BE UNHEALTHY OR DEAD AT THE TIME OF THIS OCTOBER INSPECTION SHALL BE REPLACED. THE CONTRACTOR'S RESPONSIBILITY ENDS AT THE TIME OF INSPECTION FOR ANY PLANTS REPLACED OR ACCEPTED IN OCTOBER. DURING THE ESTABLISHMENT MAINTENANCE PERIOD, THE CONTRACTOR SHALL INSPECT THE PLANT MATERIALS TWICE A MONTH FOR WATERING AND OTHER MAINTENANCE NEEDS. THE MULCH AREAS AROUND PLANTS SHALL BE KEPT FREE OF WEEDS AND GRASSES FOR THE FULL DURATION OF ANY REQUIRED ESTABLISHMENT MAINTENANCE PERIOD.
- ALL DEAD AND UNHEALTHY MATERIAL IDENTIFIED AT THE TIME OF ANY SPECIFIED INSPECTION SHALL BE REMOVED FROM THE SITE AND REPLACED WITH PLANTS OF THE SAME TYPE AND SIZE AS ORIGINALLY SPECIFIED. SUCH REPLACEMENTS SHALL BE MADE IN THE SAME MANNER AS SPECIFIED FOR THE ORIGINAL PLANTINGS AND AT NO EXTRA COST TO THE CITY. ALL DEAD AND UNHEALTHY PLANTS SHALL BE REMOVED WITHIN 14 DAYS AFTER THE CONTRACTOR HAS BEEN NOTIFIED THAT THE PLANT MUST BE REPLACED. A PENALTY OF \$50 PER PLANT PER DAY WILL BE CHARGED TO THE CONTRACTOR FOR ALL DAYS IN EXCESS OF THE 14 DAYS REQUIRED TO REMOVE ANY PLANT.

1 | PLANTING PLAN
SCALE = 1" = 10'

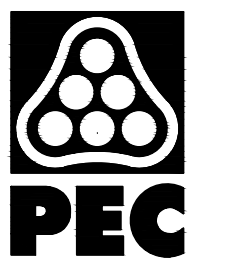

WICHITA, KANSAS
Spray Ground
LINWOOD PARK

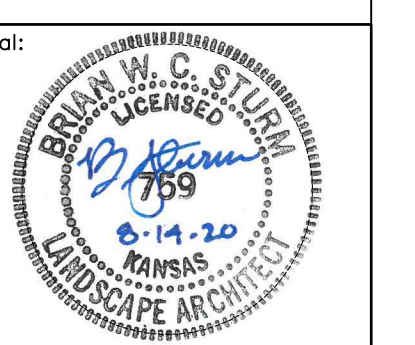

Brian Sturm—LSCPA, ARCH.
LICENSE #759
Date: 08-14-20 Job #: 18-512
Drawn: JW Checked: BS
Issue: CONSTRUCTION DOCUMENTS

PLANTING PLAN

L400
Water's Edge Aquatic Design