


SPRAY GROUND AREA DATA	
Spray Ground Area (all area inside fence)	18,945 S.F.



**WICHITA, KANSAS**  
**Spray Ground**  
**LINWOOD PARK**

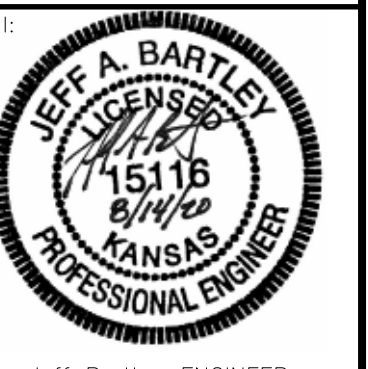

Jeff Bartley - ENGINEER  
LICENSE #15116



Date: 08-14-20 Job #: 18-512

Drawn: SRS Checked: JAB

Issue: CONSTRUCTION DOCUMENTS

**SPRAY GROUND  
PLAN**

**SP-P1**

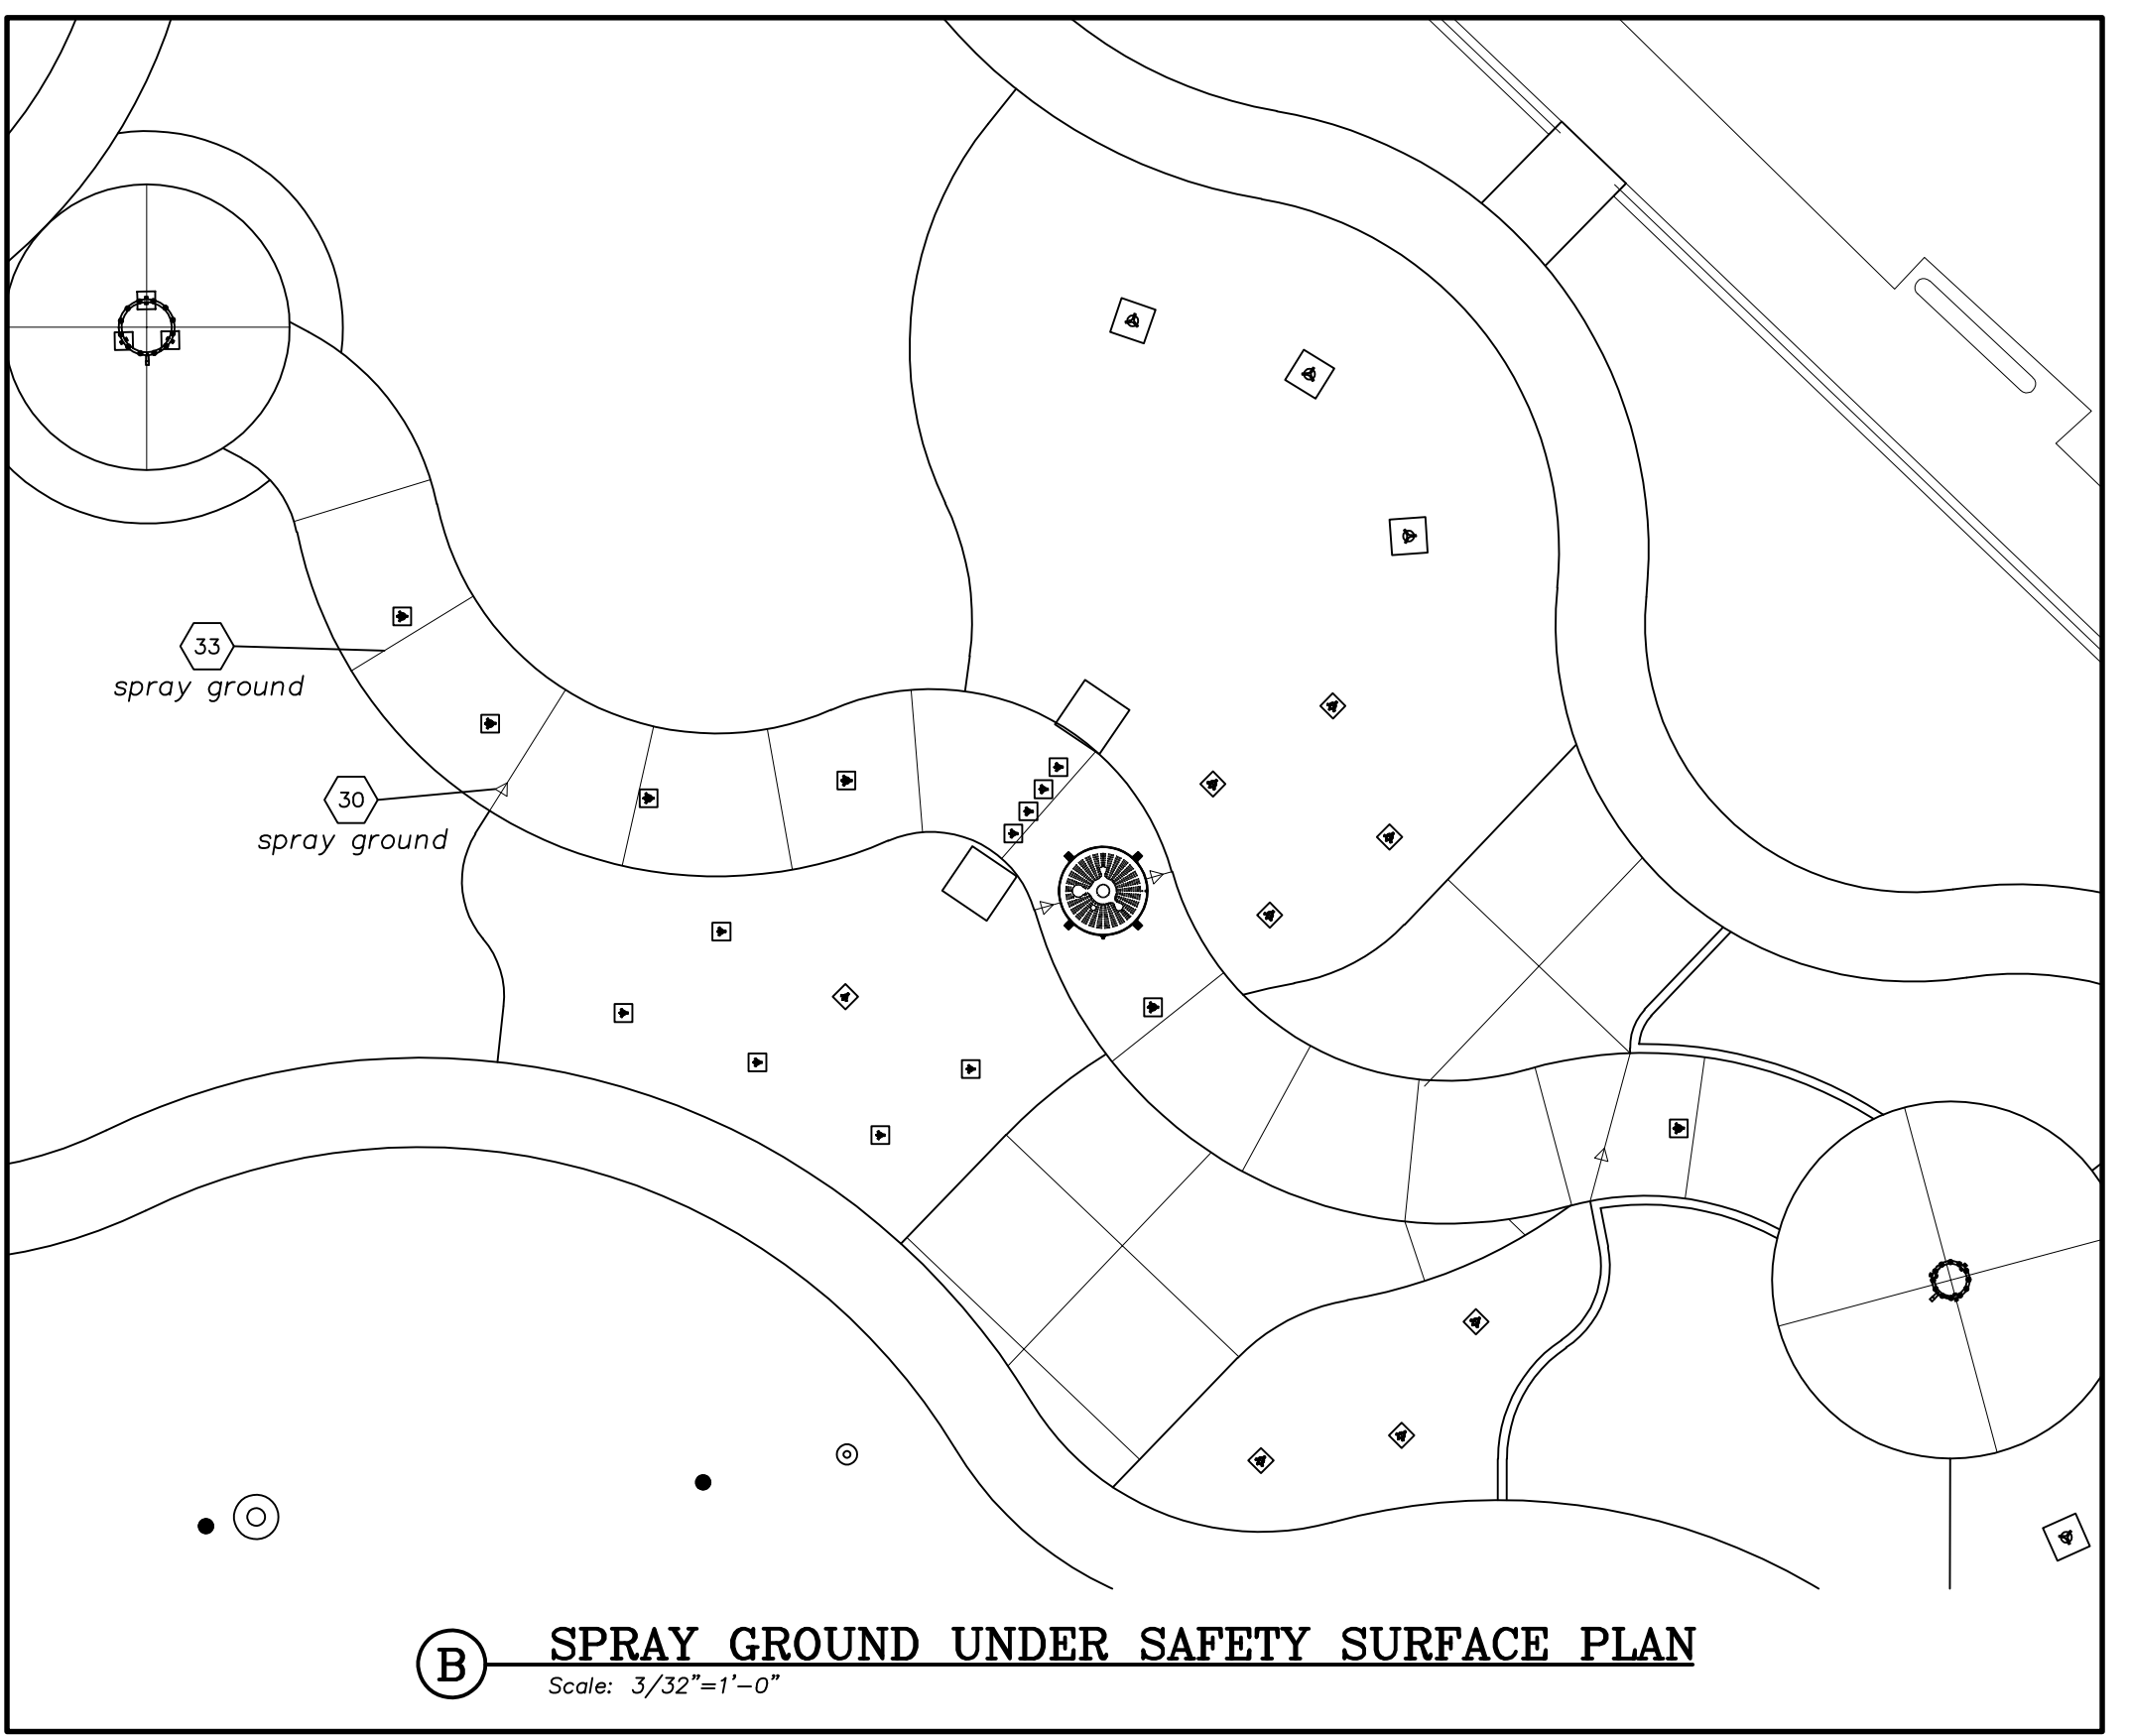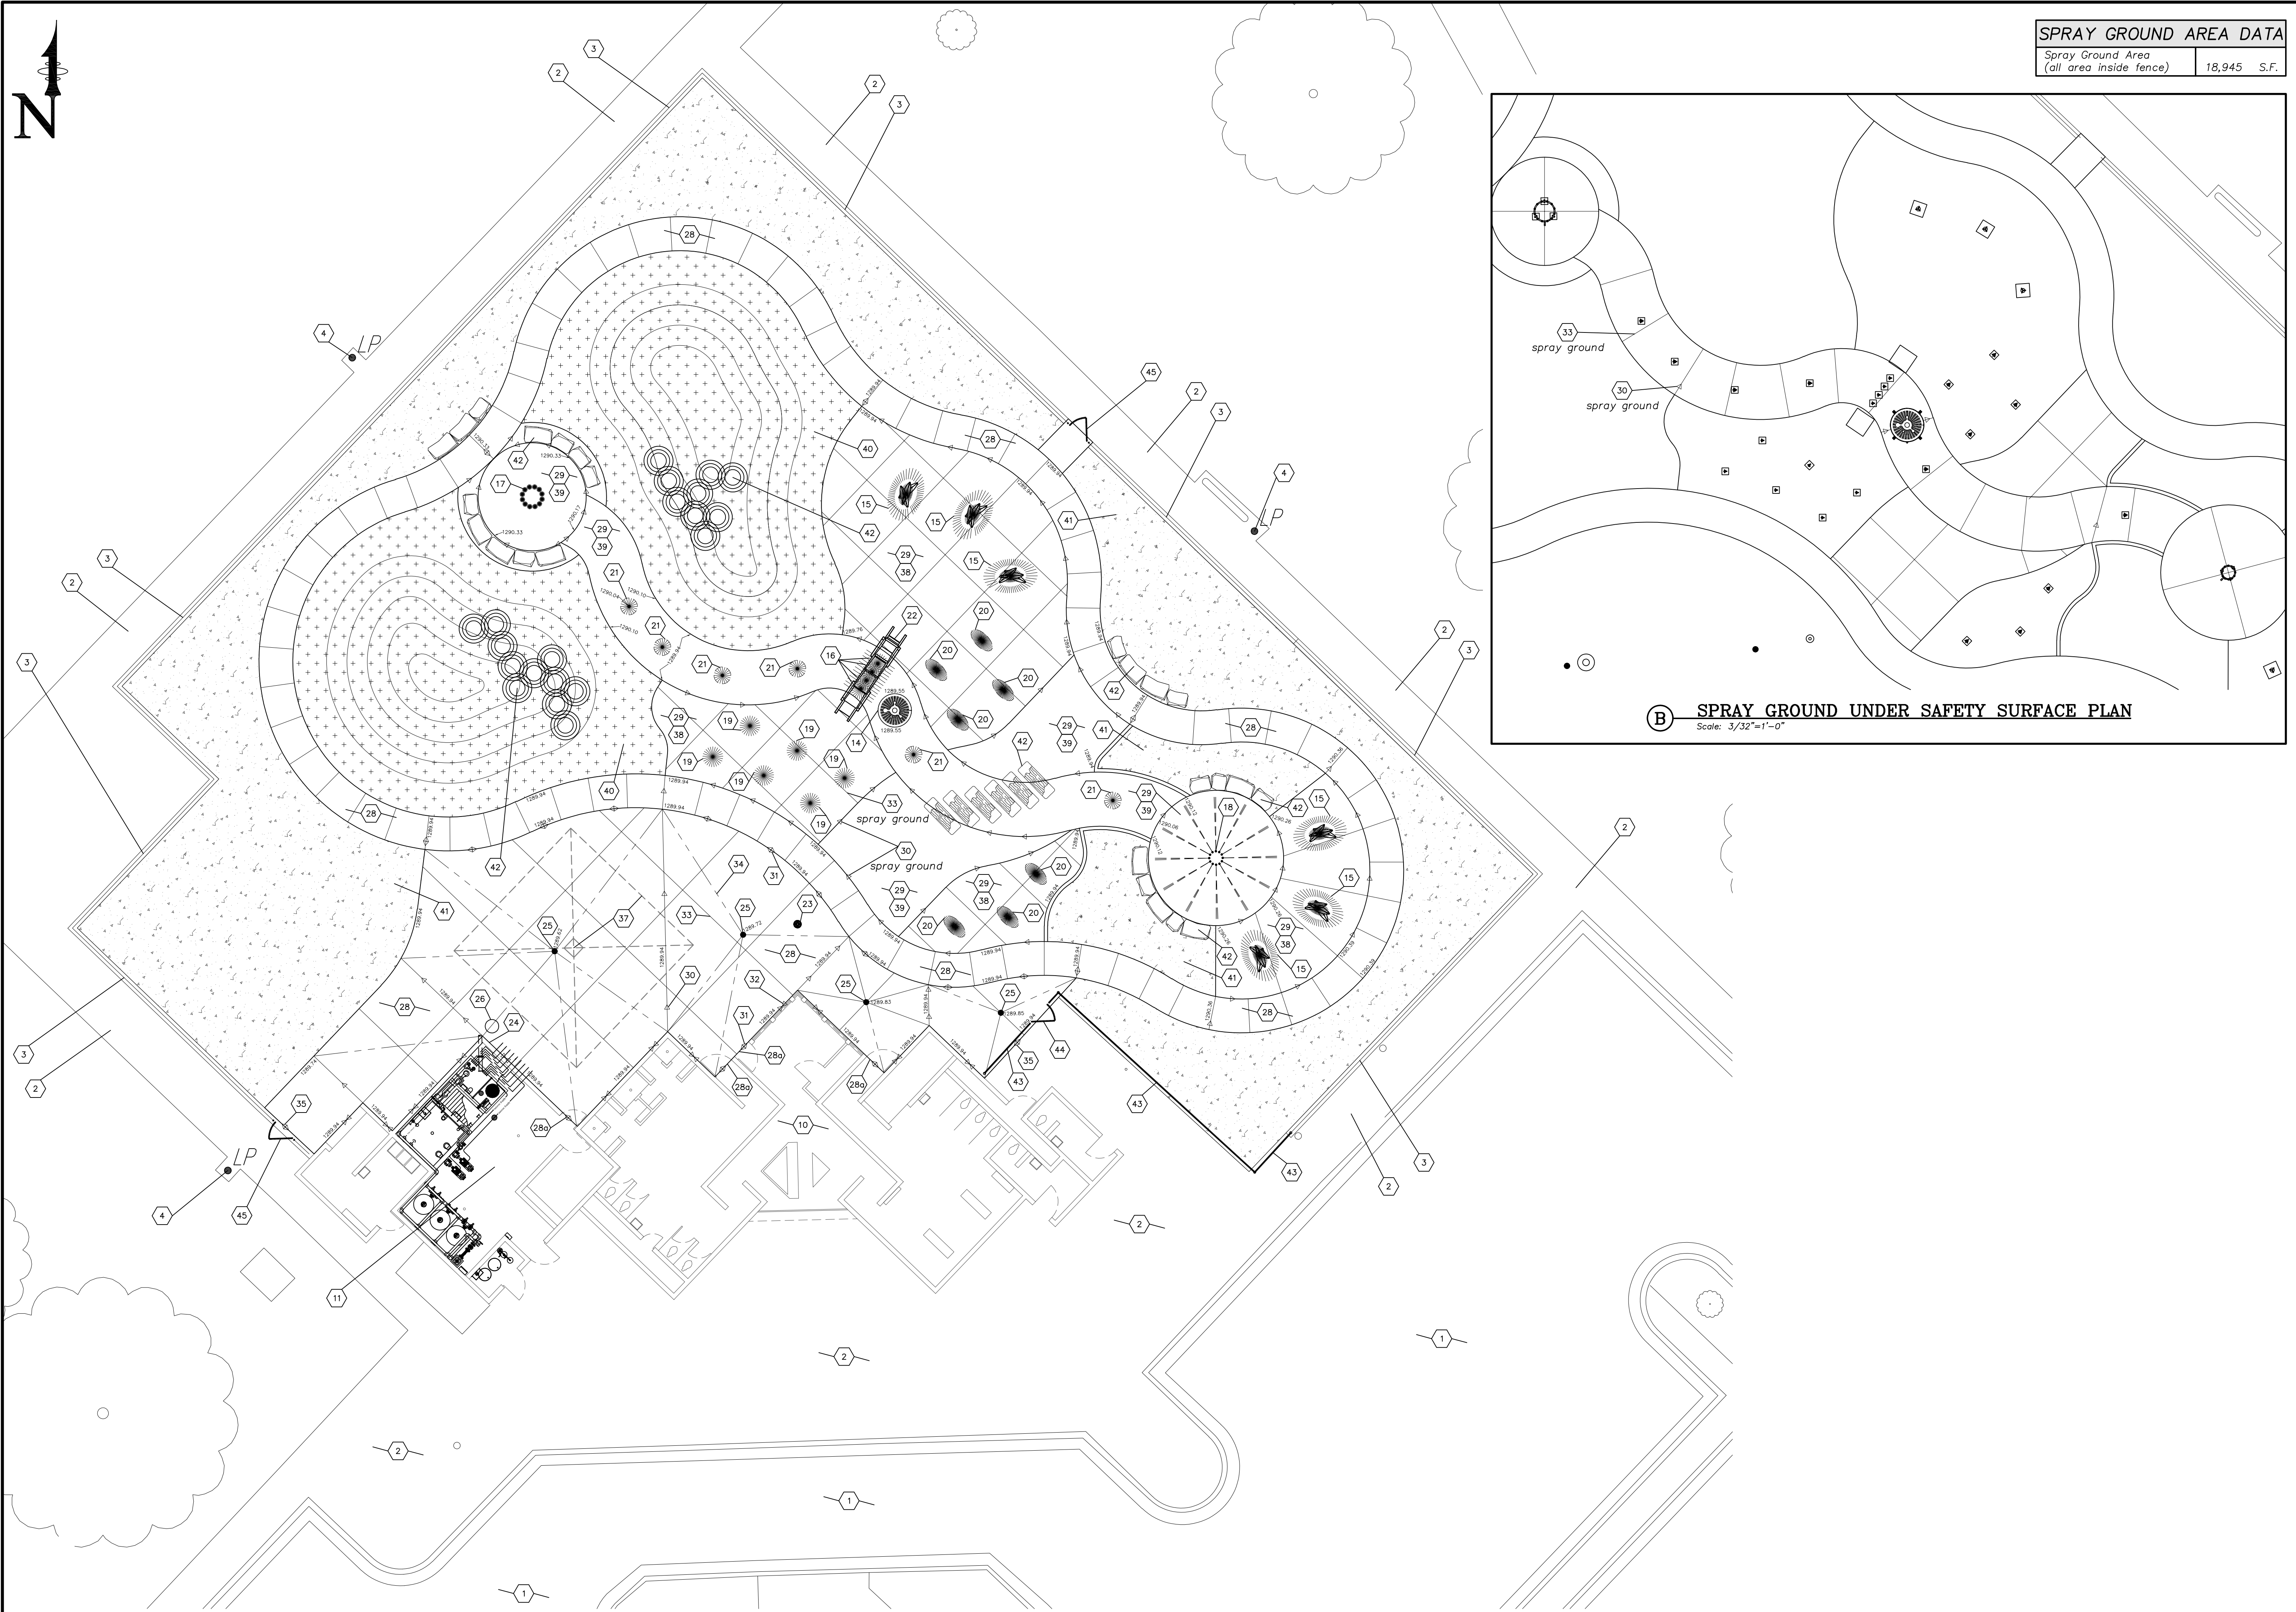

**A SPRAY GROUND PLAN**  
Scale: 3/32" = 1'-0"

**B SPRAY GROUND UNDER SAFETY SURFACE PLAN**  
Scale: 3/32" = 1'-0"

0 4' 8' 16' 32'  
3/32" = 1'-0"