
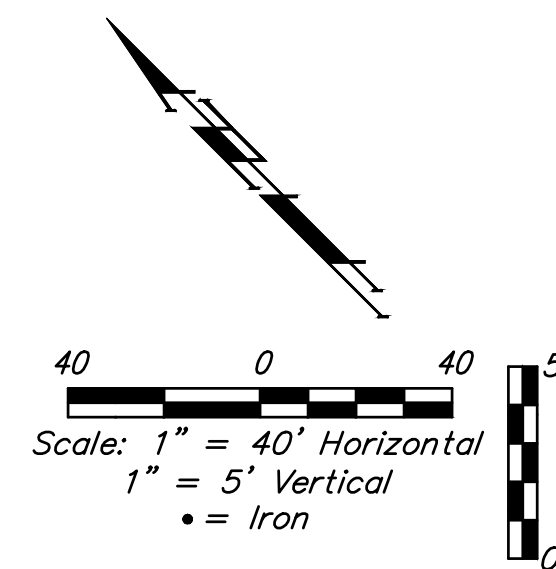


**BENCHMARKS:**

BM #1: "□" with cross on curb inlet near the SE corner of Lot 8, Block 4, Cheryl's Hollow 2nd Addition.  
Elev. = 1364.97 (NAVD 88).

BM #2: "□" with cross on curb inlet near the SE corner of Lot 9, Block 10, Cheryl's Hollow 2nd Addition.  
Elev. = 1363.50 (NAVD 88).

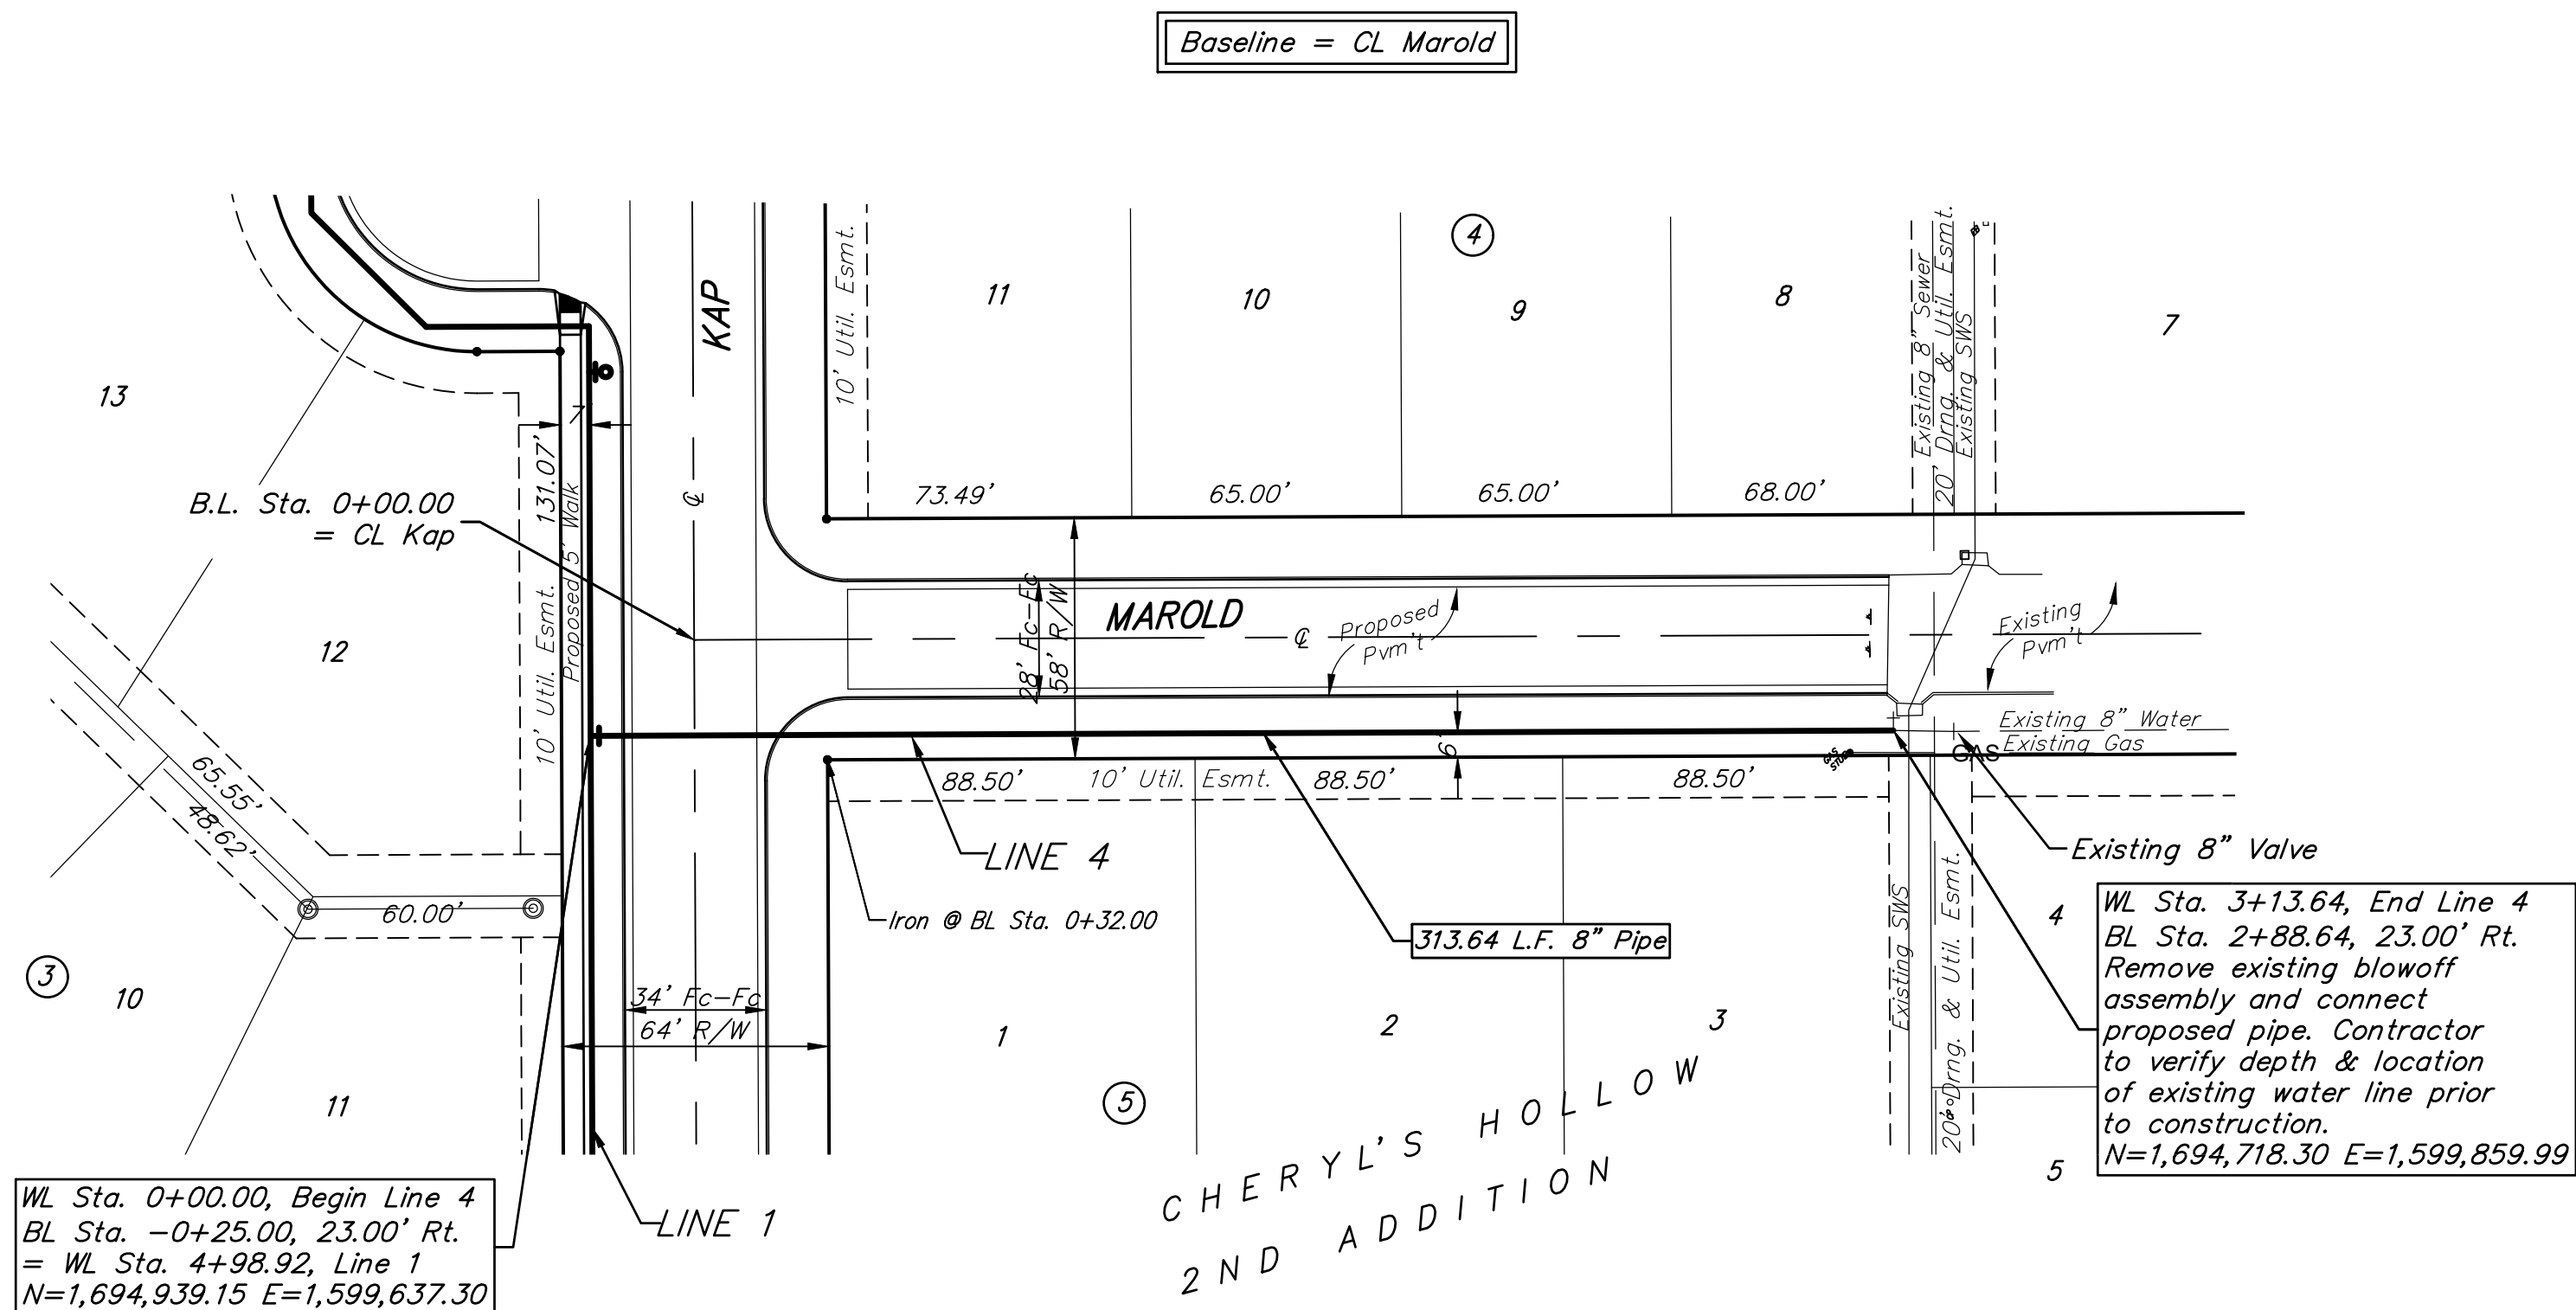

All water lines on this sheet are included in Phase 3.

