
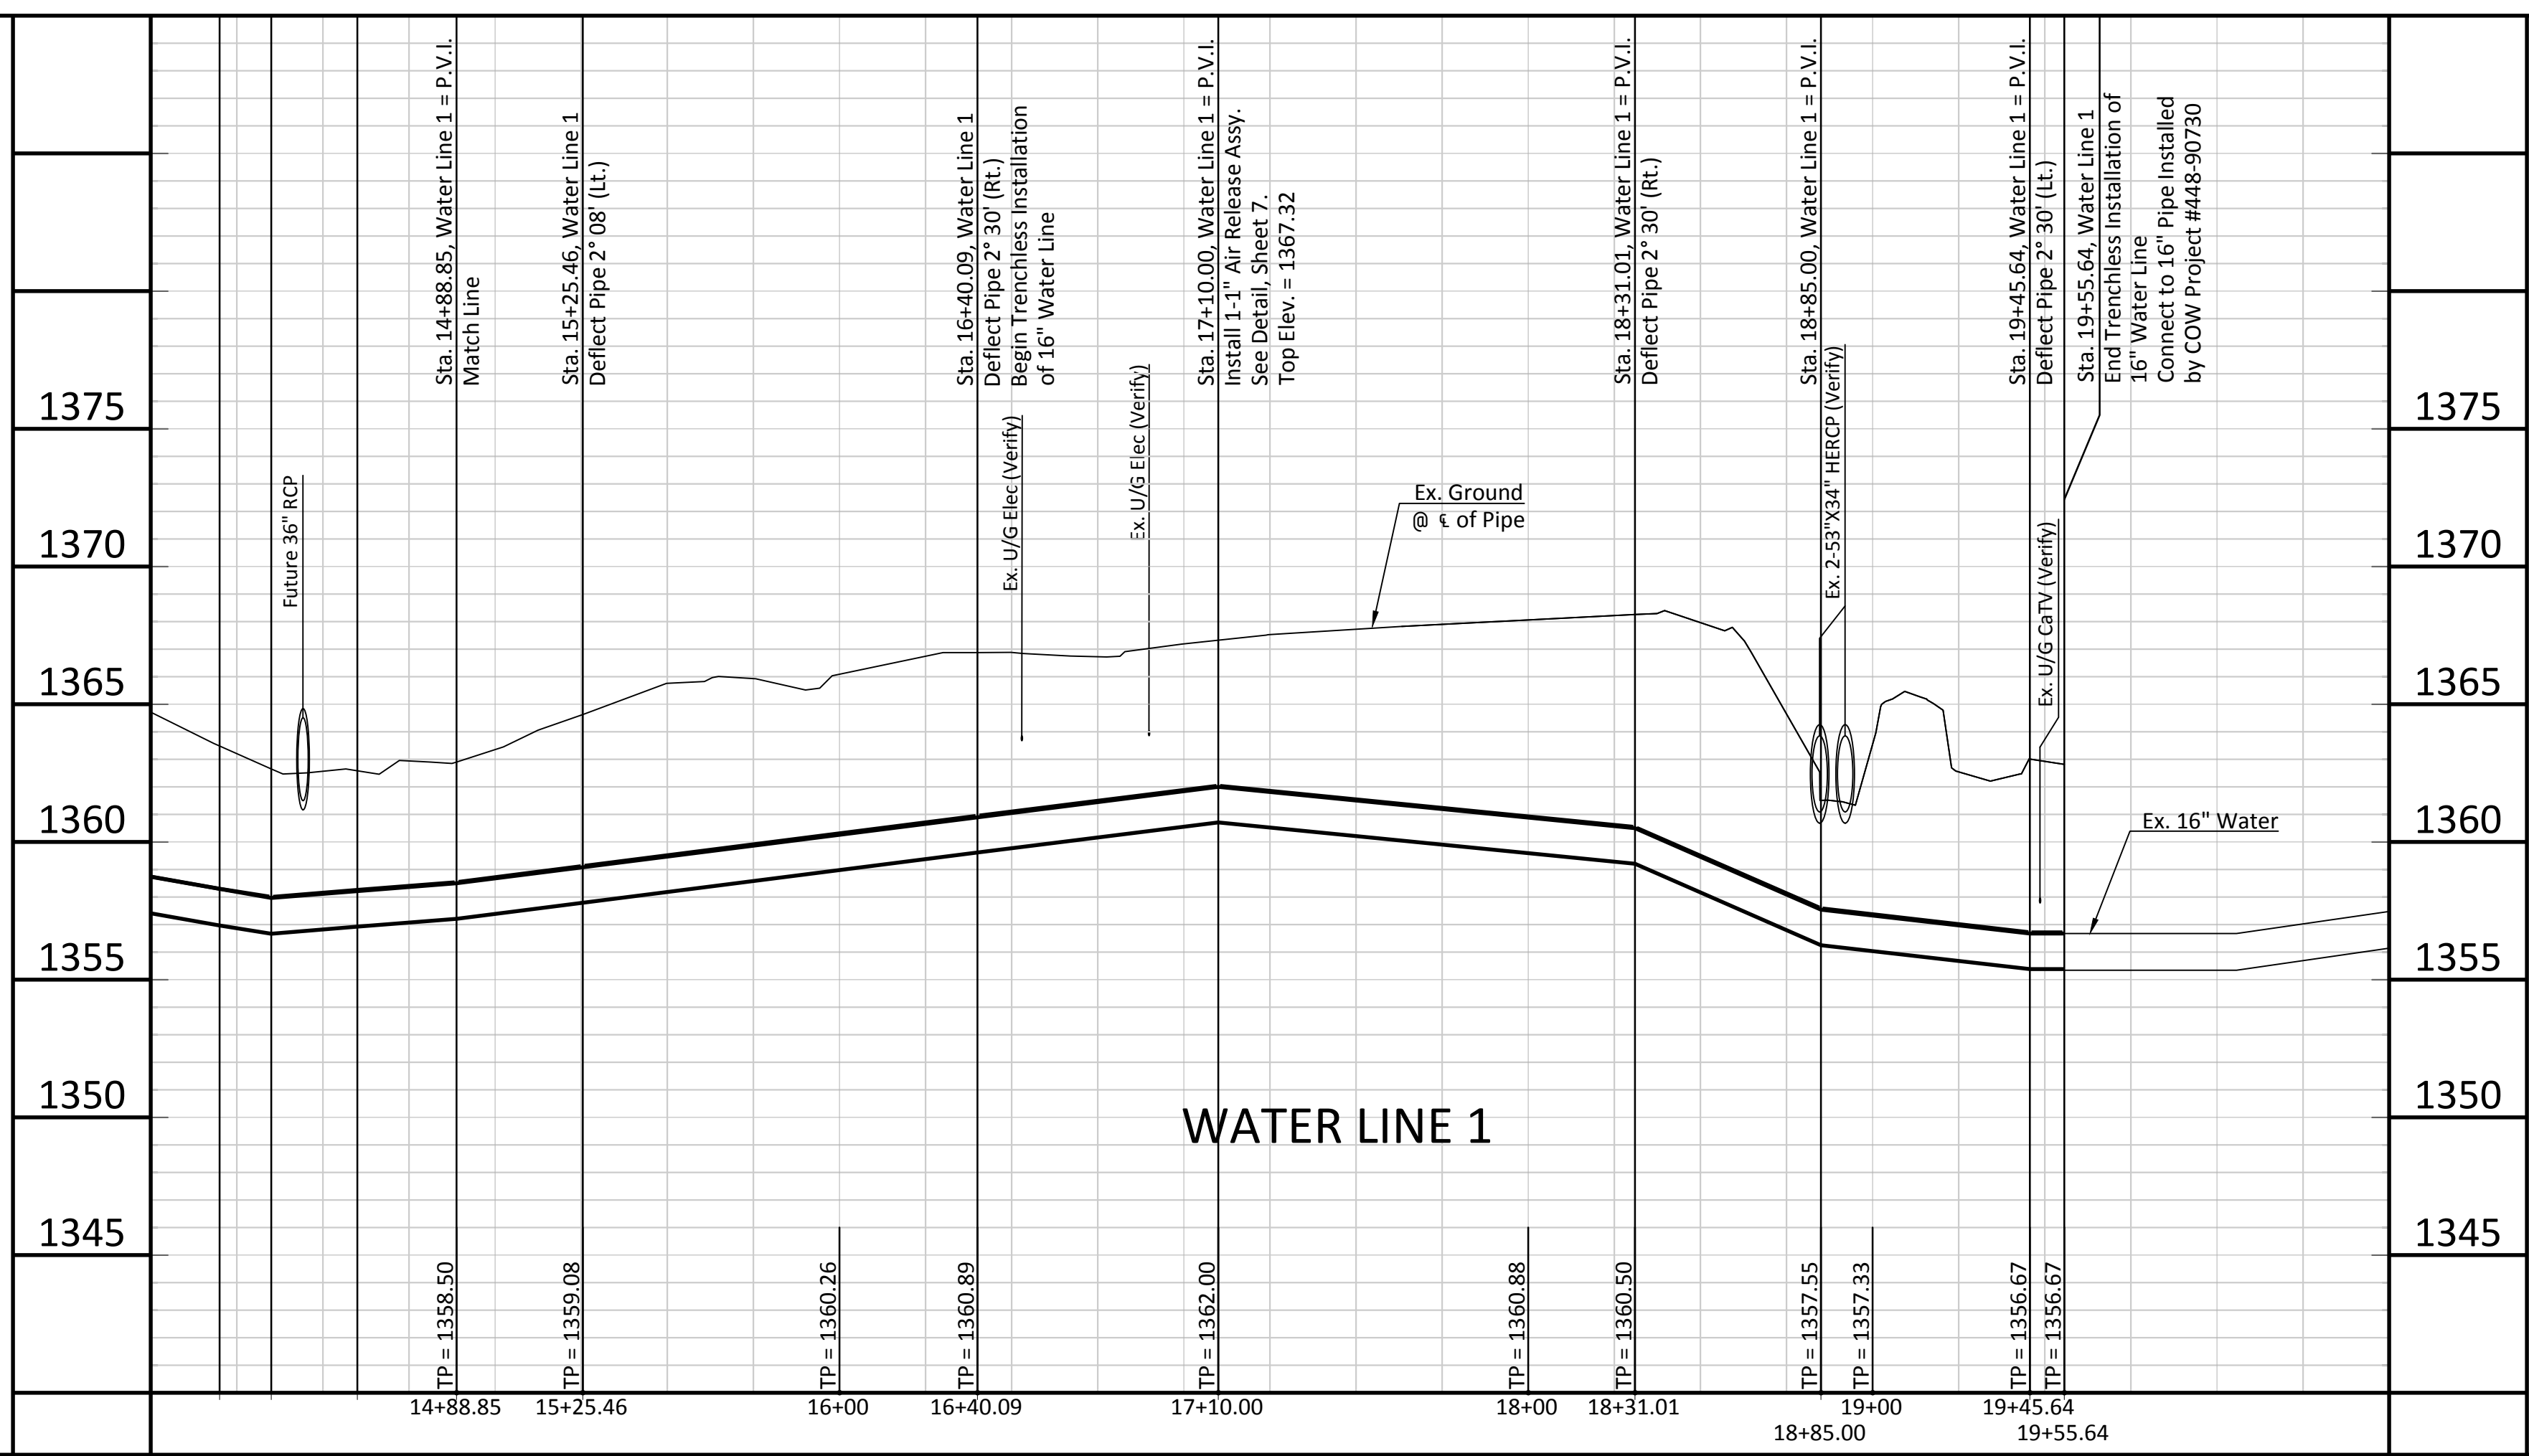
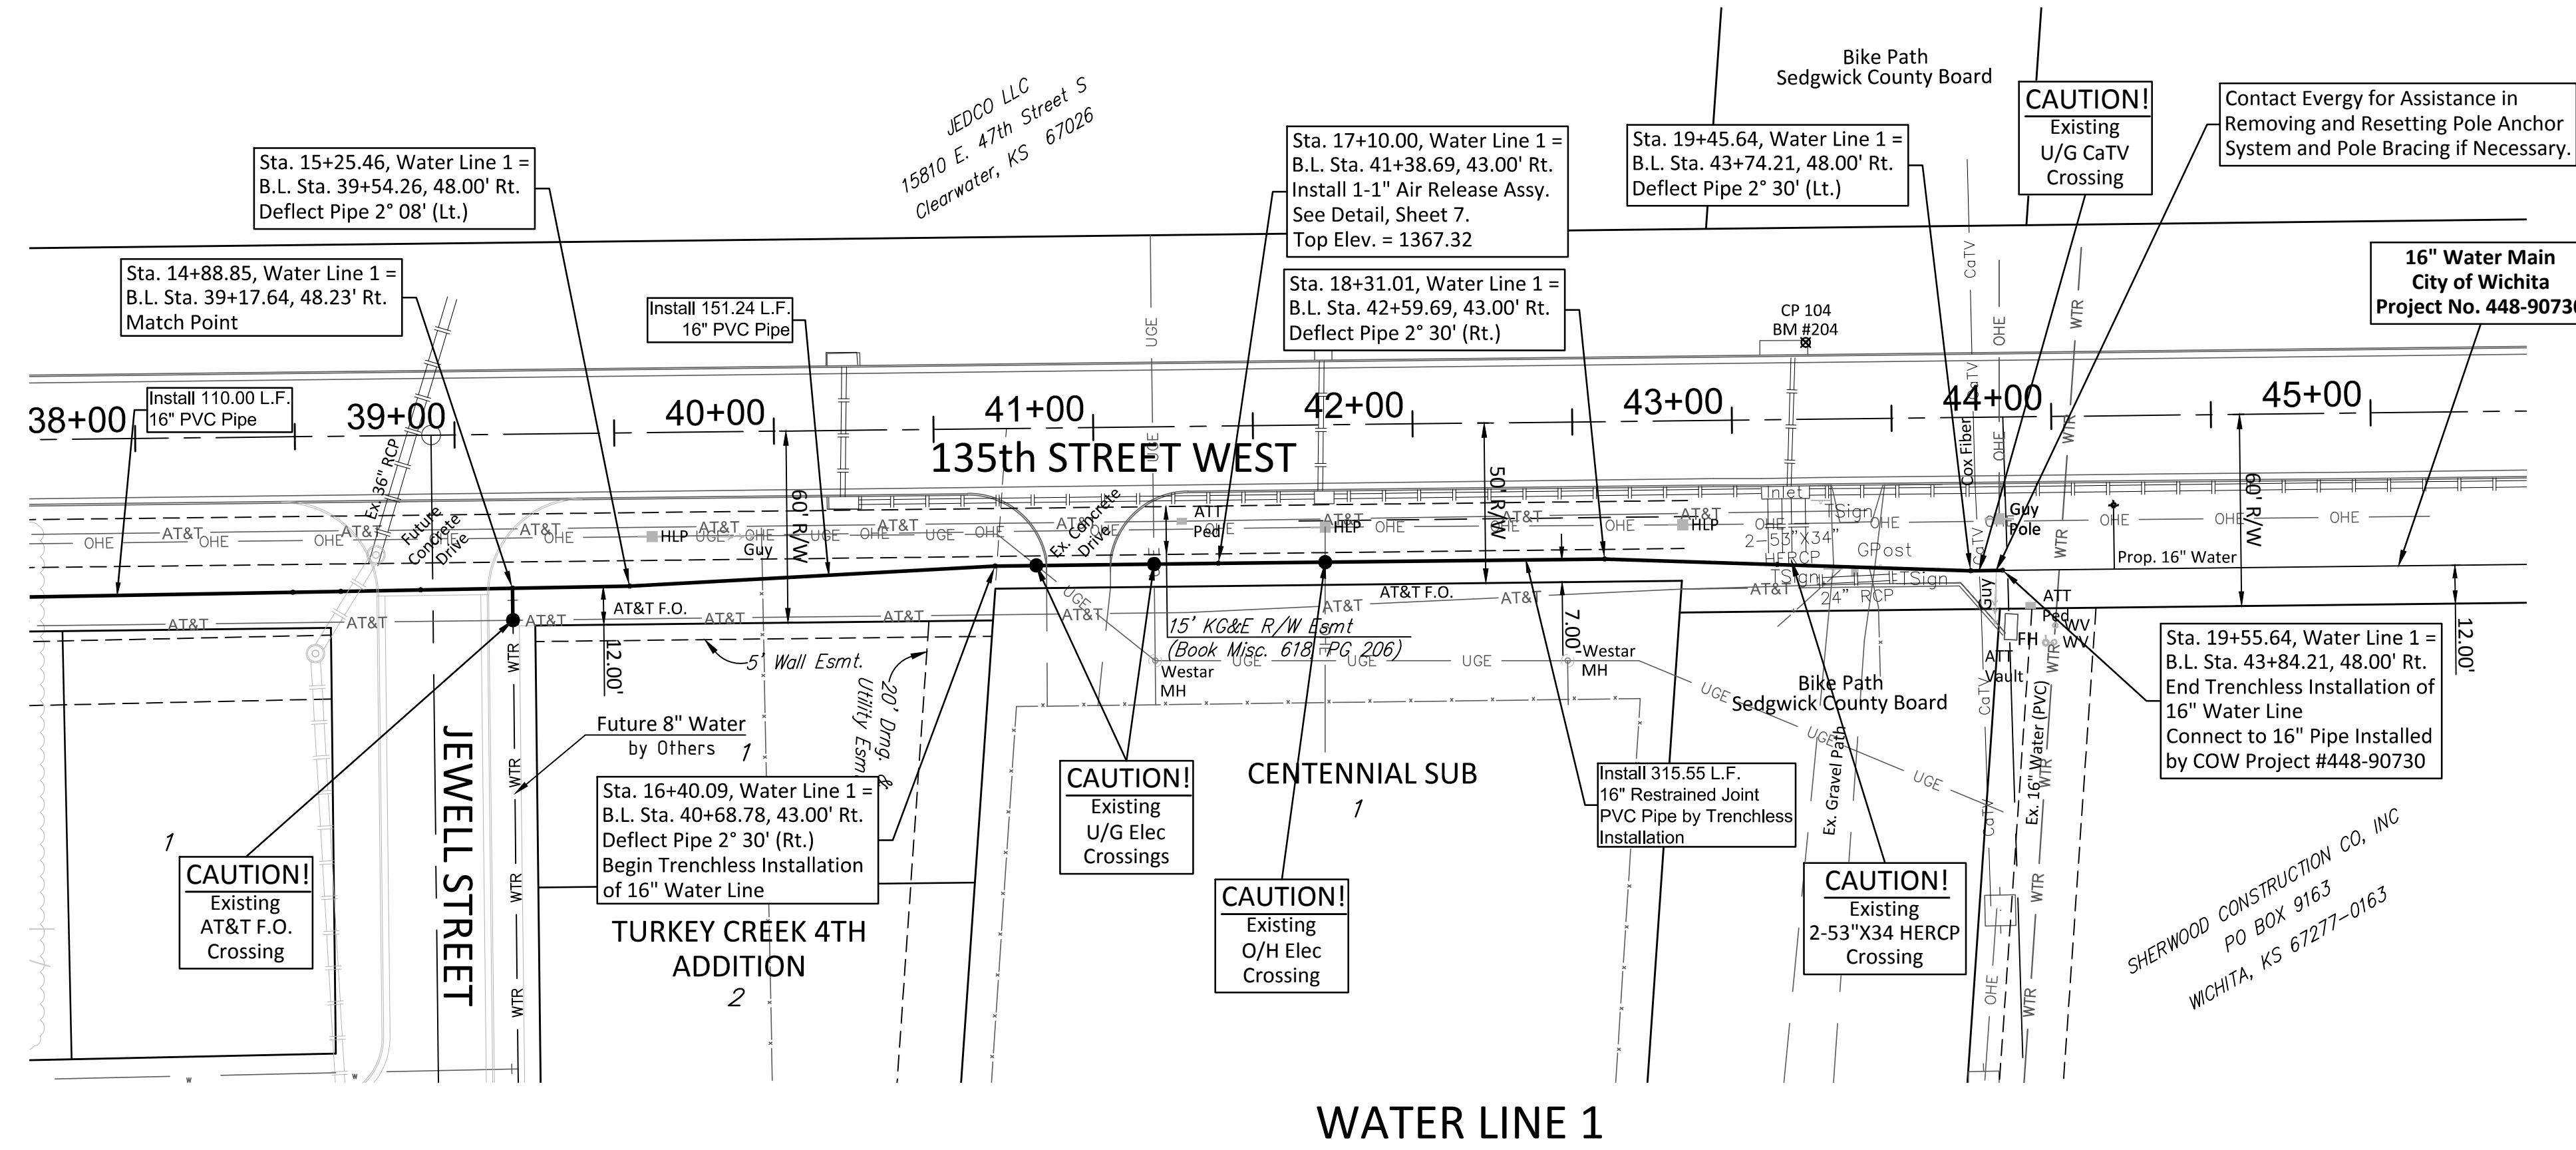


BENCHMARKS

BM #200 - Chiseled "X" in Square Cut on the Top of the First Inlet South of the Drive to the Cornejo Plant.
 BL Sta. 45+73.84, 24.73' Lt.
 Elev. = 1367.13 (NAVD 88)

BM #204 - Chiseled "X" on the Northwest Corner of the First Curb Inlet South of the Bike Path.
 BL Sta. 42+23.38, 24.04' Lt.
 Elev. = 1366.32 (NAVD 88)

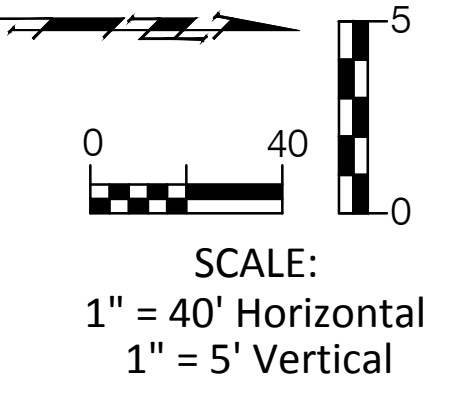

BAUGHMAN COMPANY
 315 ELLIS ST. WICHITA, KS 67211 316-262-7271
 BaughmanCo.com

135th STREET WEST WATER LINE
 Sta. 14+88.09 - Sta. 19+55.64

CAPITAL IMPROVEMENT PROJECT
 135th Street West Water Main Extension

PROJECT NUMBER: 448-90892
 INTERNAL NUMBER: 18-03-E952
 DESIGN: NBW
 DRAWN: NBW
 DATE: Sept 2020
 SHEET 5 OF 14