
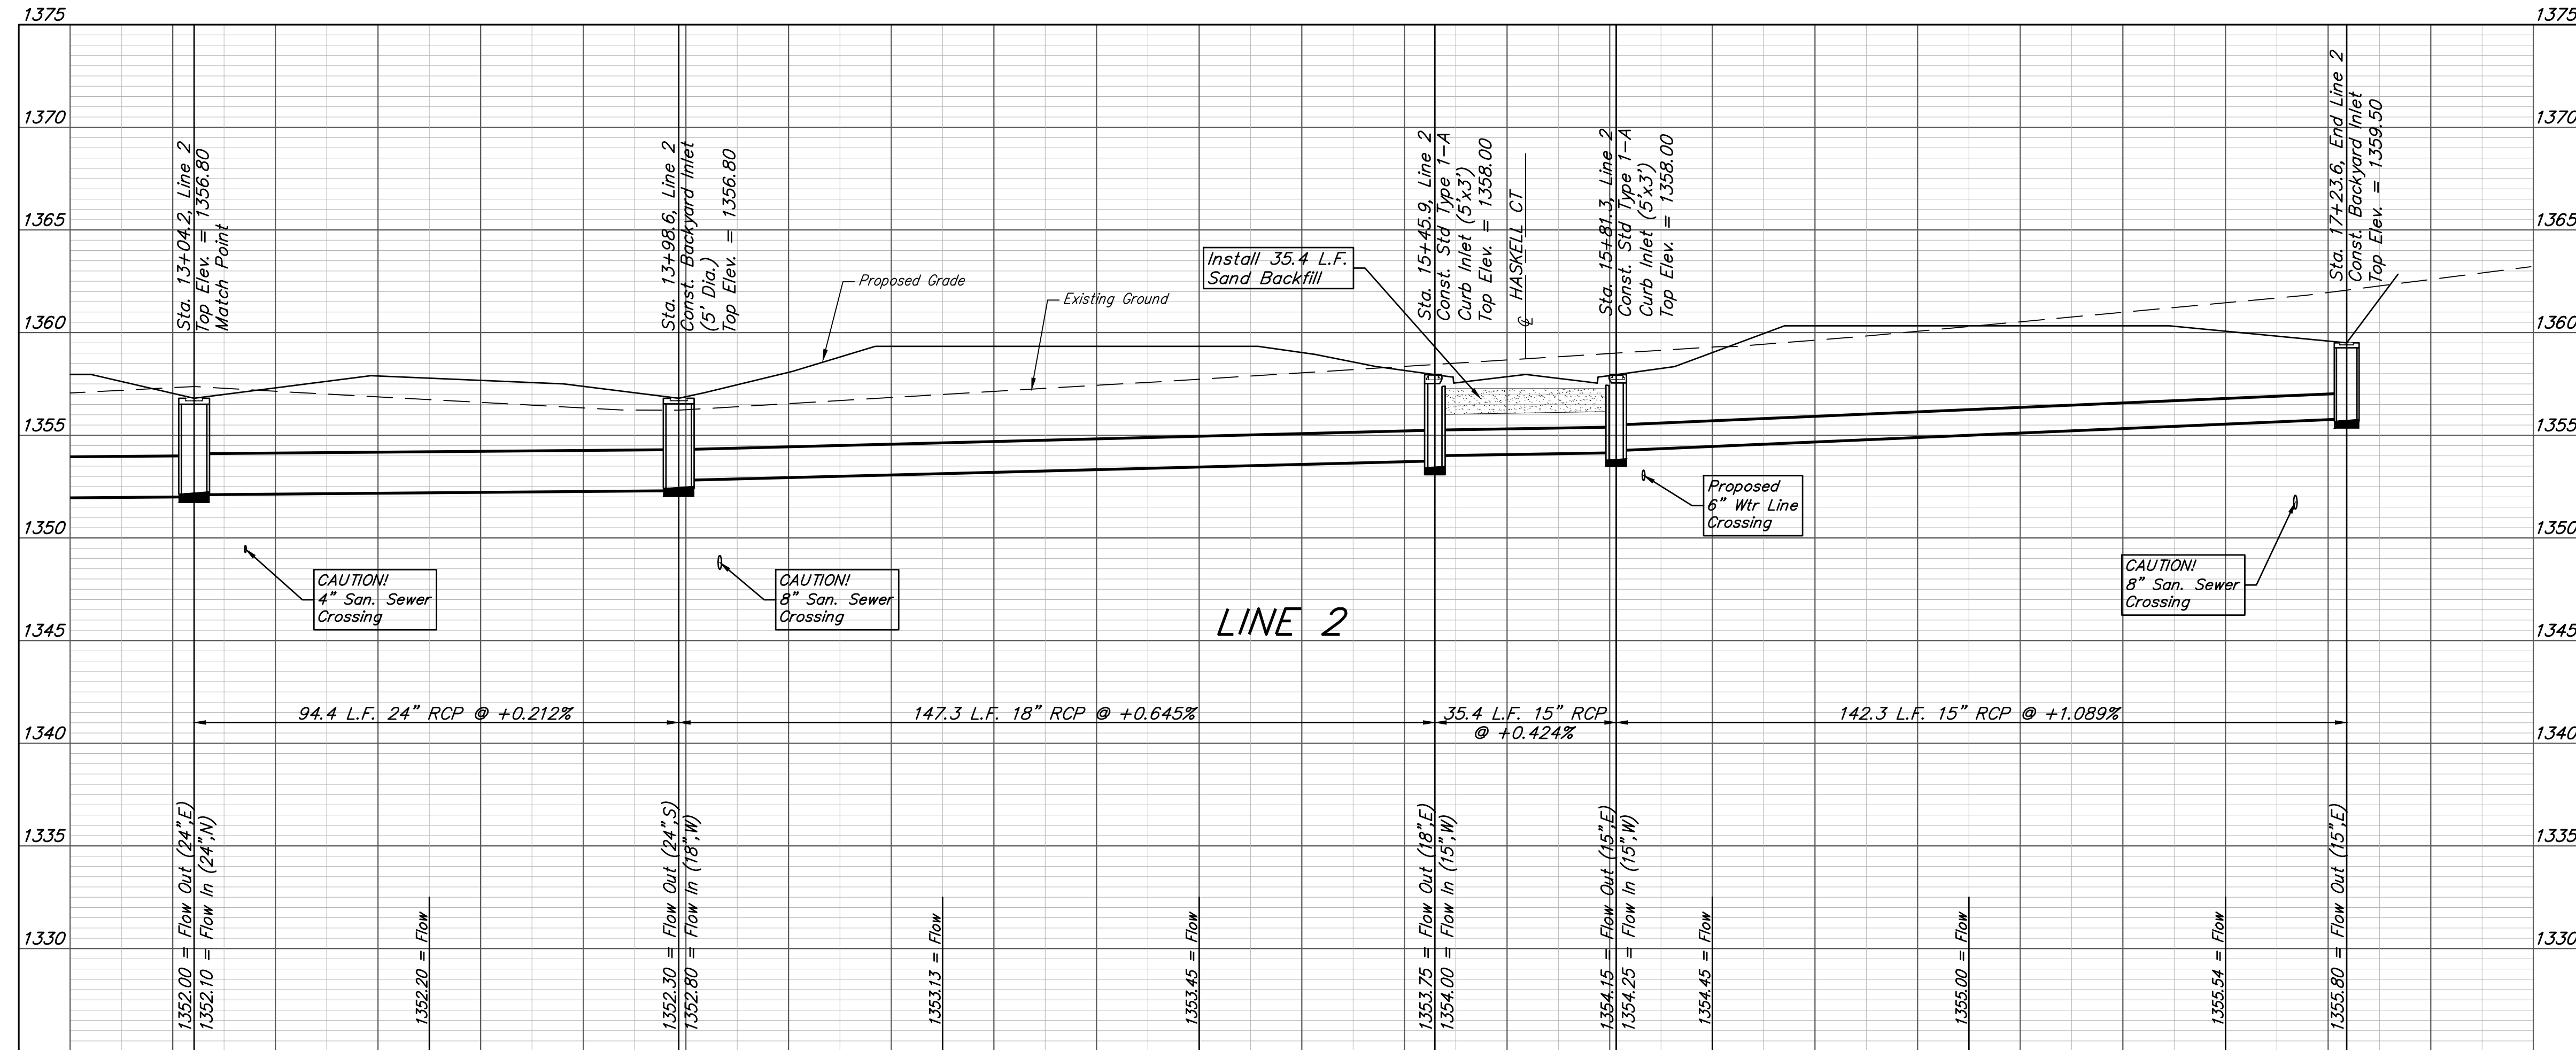
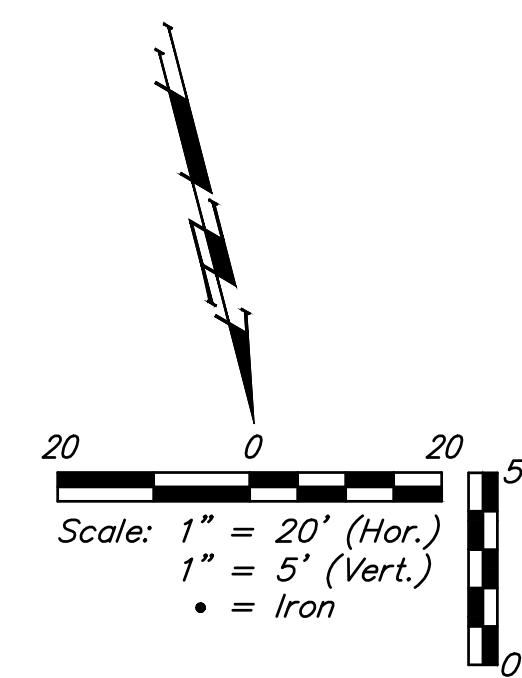


**BENCHMARKS:**  
 135th St. W. & Pawnee  
 City of Wichita Benchmark Disc,  
 Northeast Corner of Intersection  
 On SW Corner of Concrete Base  
 of High Line Pole.  
 Elev. = 1359.65 NGVD29

City of Wichita Benchmark Disc,  
 0.4 Mi. South of Kellogg On  
 135th St. W., West Side of  
 Concrete Base for High Line  
 Pole, West of K.G.&E.  
 Substation, 135± South of  
 Railroad Tracks On East Side of  
 135th St. W.  
 Elev. = 1367.77 NGVD29

TURKEY CREEK 4TH ADDITION

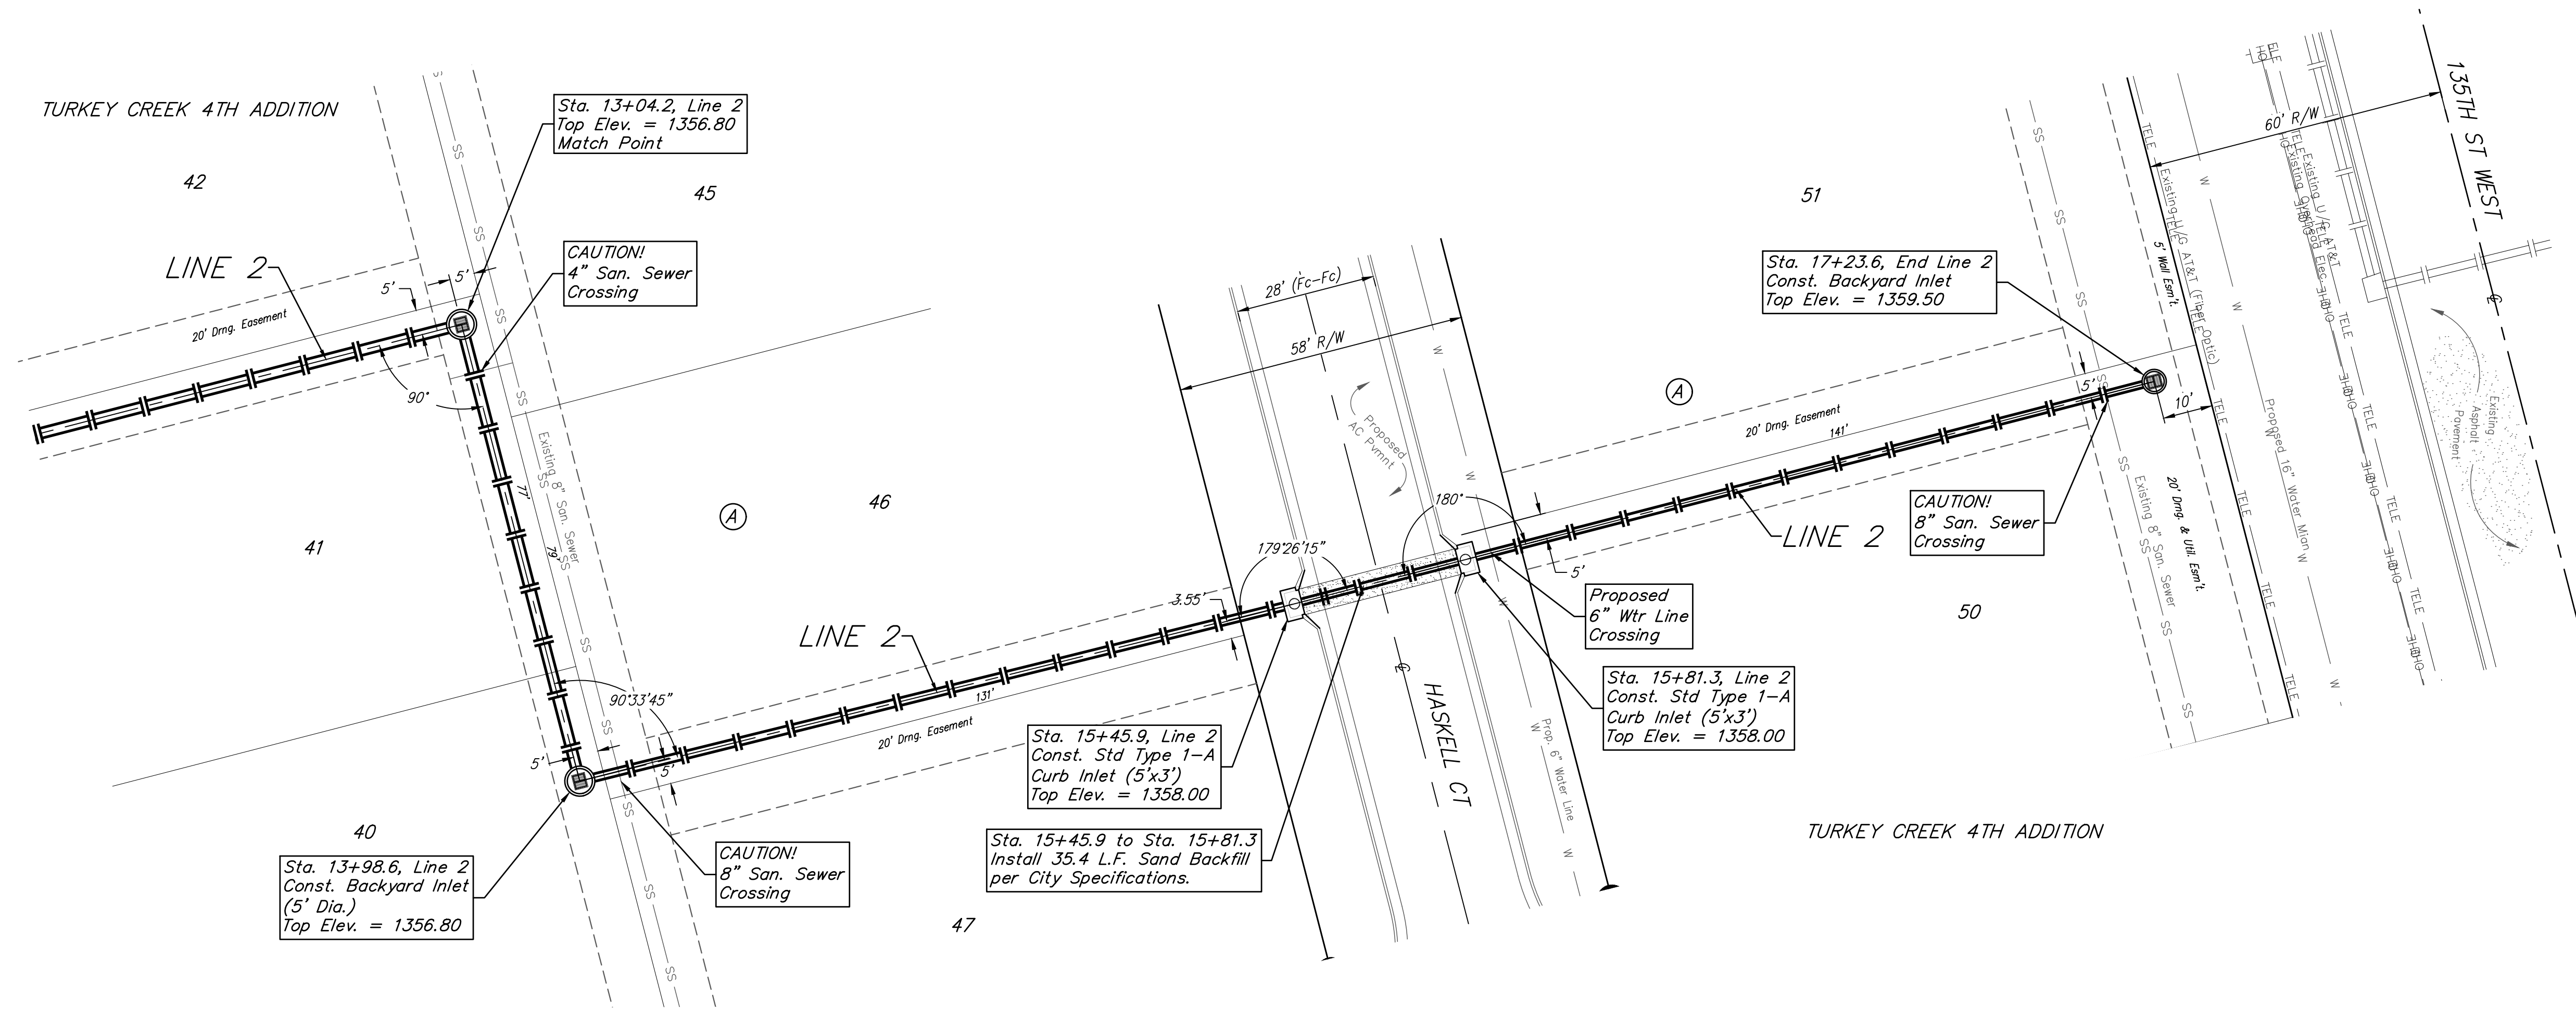

	Turkey Creek 4th Addition	
	<b>LINE 2</b>	
Storm Water Drain #467		
<small>Baughman Company, P.A. 315 Ellis St. Wichita, KS 67211 P 316-262-7271 F 316-262-0149        ENGINEERING   SURVEYING   PLANNING   LANDSCAPE ARCHITECTURE</small>		
<small>PROJECT NUMBER 468-2020-085444</small>	<small>DESIGN DMV</small>	<small>DRAWN JAK</small>
<small>REVISIONS:</small>	<small>APPROVED</small>	<small>DATE 9/20/2020</small>
<small>SCALE Noted</small>		<small>SHEET <b>16 OF 65</b></small>