


File: L:\2020\20T41152 - Mallard Estates Engineering\Drawings\C3D\BUBBLE MAPS.dwg Last Save: 9/14/2020 4:04 PM Last saved by: DRStandrich
 Last plotted by: Standrich, Darryl R Plot Style: --- Plot Scale: 1:2.5849 Plot Date: 9/17/2020 7:50 AM Plotter used: None

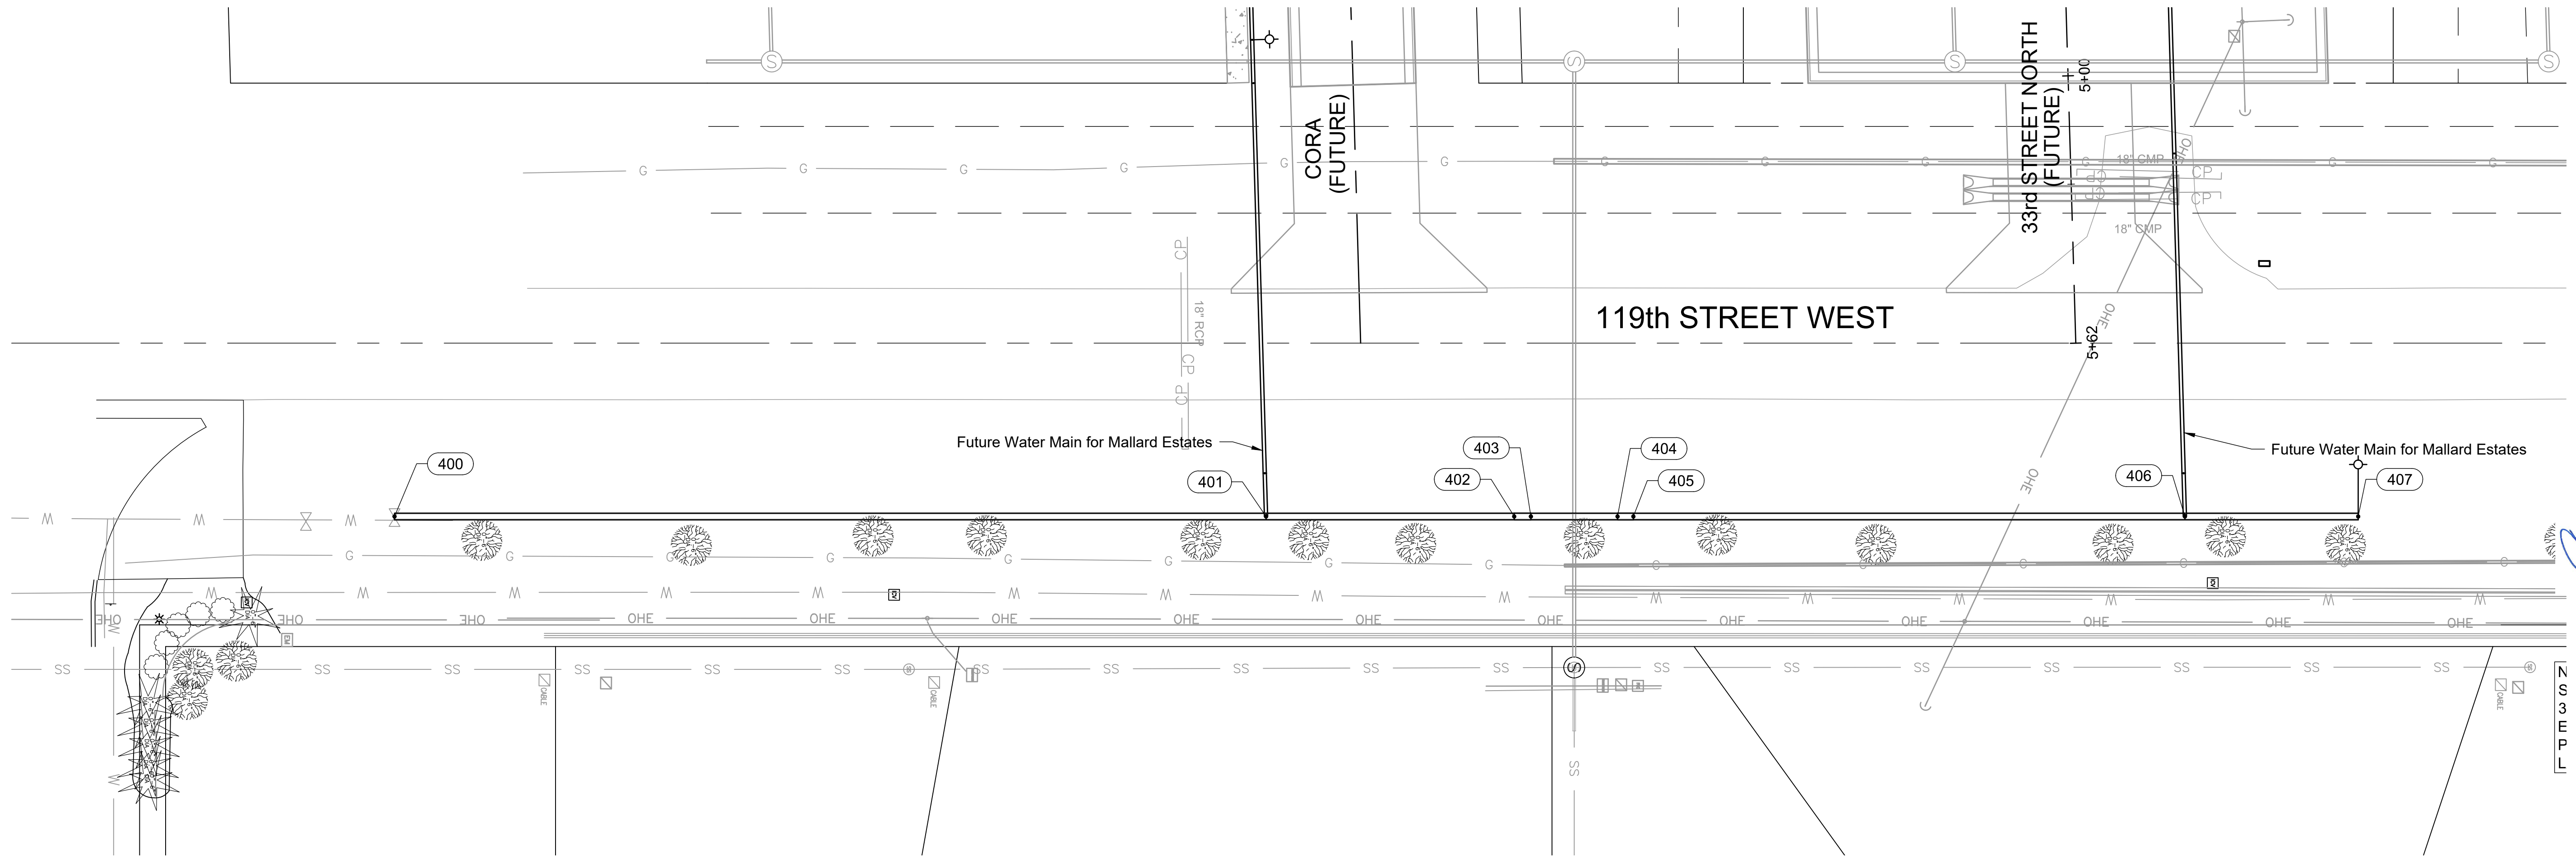


Point Table			
Point #	Northing	Easting	Description
400	1705756.16	1607235.80	CONNECT TO EXIST.
401	1705957.33	1607235.05	16"x8" TEE
402	1706014.61	1607234.83	45° BEND (VERT.)
403	1706018.46	1607234.82	45° BEND (VERT.)
404	1706038.46	1607234.75	45° BEND (VERT.)
405	1706042.11	1607234.73	45° BEND (VERT.)
406	1706169.41	1607234.26	16"x8" TEE
407	1706209.41	1607234.11	FH



© 2020 GARVER, LLC
 THIS DOCUMENT, ALONG WITH THE IDEAS AND DESIGNS CONVEYED HEREIN, SHALL BE CONSIDERED INSTRUMENTS OF PROFESSIONAL SERVICE AND ARE PROPERTY OF GARVER, LLC. ANY USE, REPRODUCTION, OR DISTRIBUTION OF THIS DOCUMENT, ALONG WITH THE IDEAS AND DESIGN CONTAINED HEREIN, IS PROHIBITED UNLESS AUTHORIZED IN WRITING BY GARVER, LLC OR EXPLICITLY ALLOWED IN THE GOVERNING PROFESSIONAL SERVICES AGREEMENT FOR THIS WORK.

8535 E. 21st St. N.
 Suite 130
 Wichita, KS 67206
 (316) 264-8008

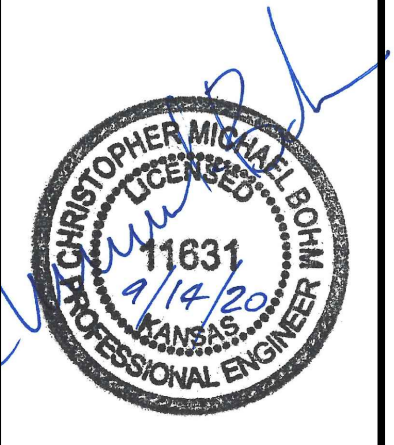

REV.	DATE	DESCRIPTION	BY

CITY OF WICHITA
 WICHITA, KANSAS

16" WATER MAIN EXTENSION

WATER MAIN
 BUBBLE MAP

JOB NO.: 20T41152
 DATE: SEPT. 2020
 DESIGNED BY: CMB
 DRAWN BY: DRS

BAR IS ONE INCH ON ORIGINAL DRAWING
 0 1"
 IF NOT ONE INCH ON THIS SHEET, ADJUST SCALES ACCORDINGLY.

DRAWING NUMBER

SHEET NUMBER **4** OF **9**