




EXC = 74.0
LF = 7.50'
CF = 0.3

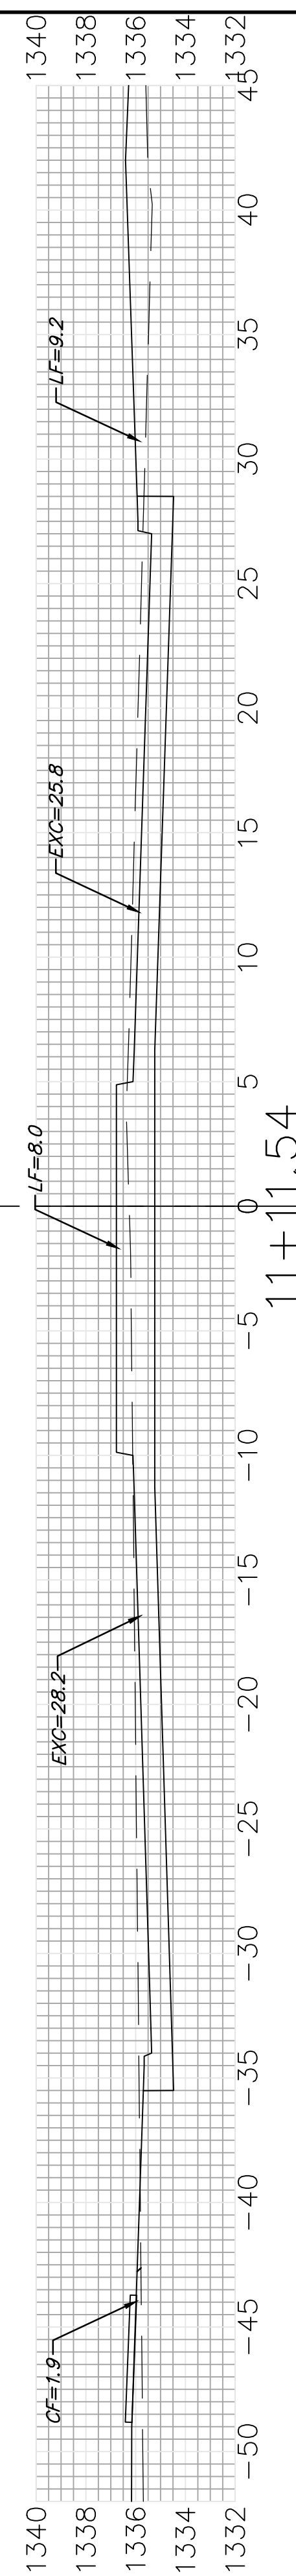


EXC = 25.8

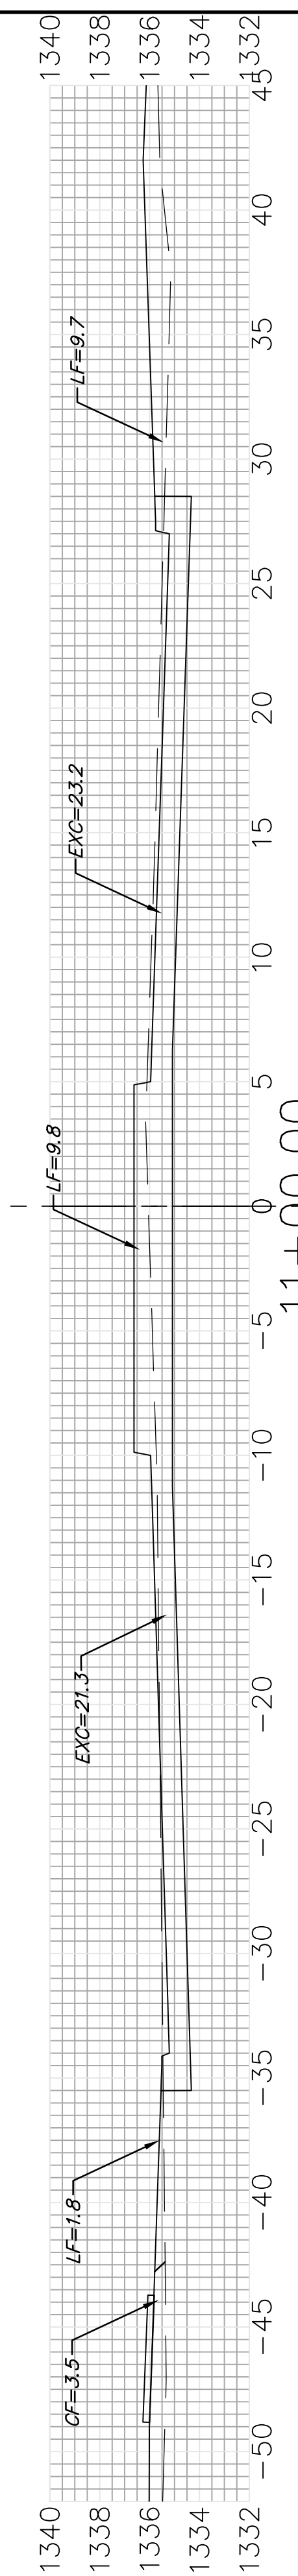


EXC = 23.2
LF = 9.7'

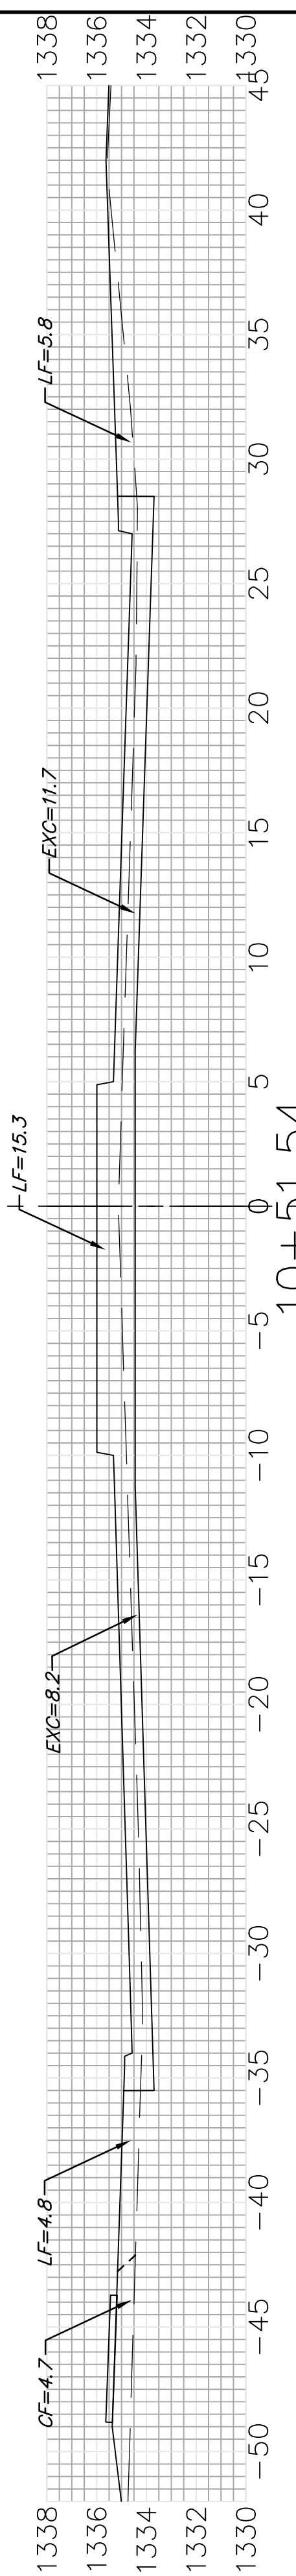


EXC = 11.7

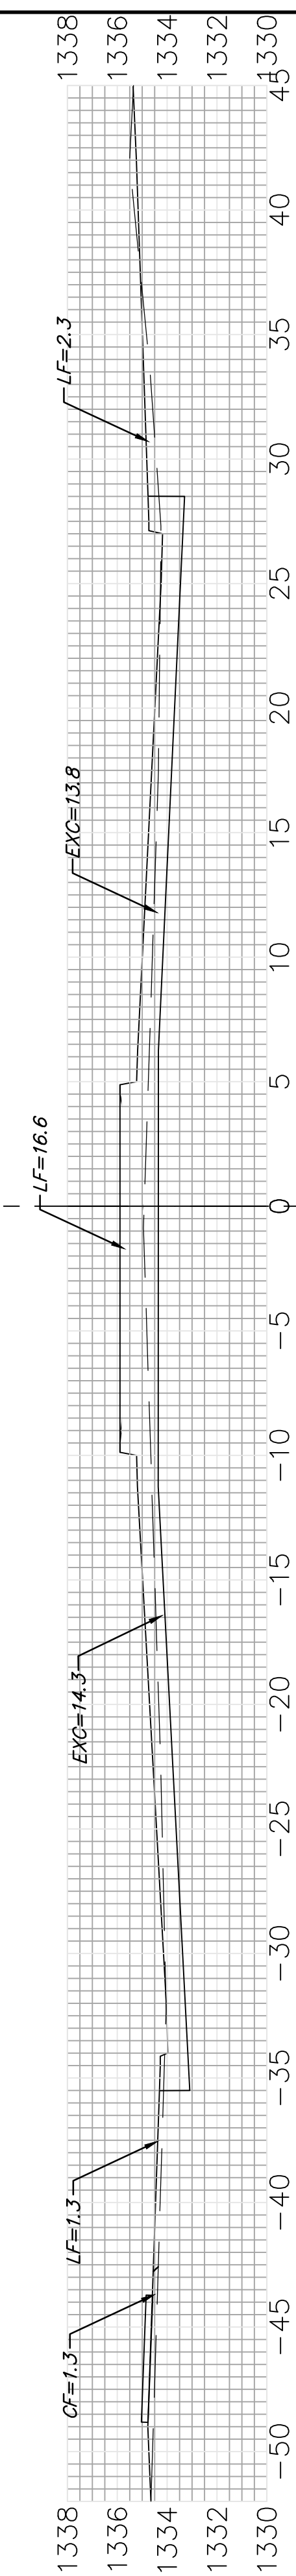


EXC = 13.8

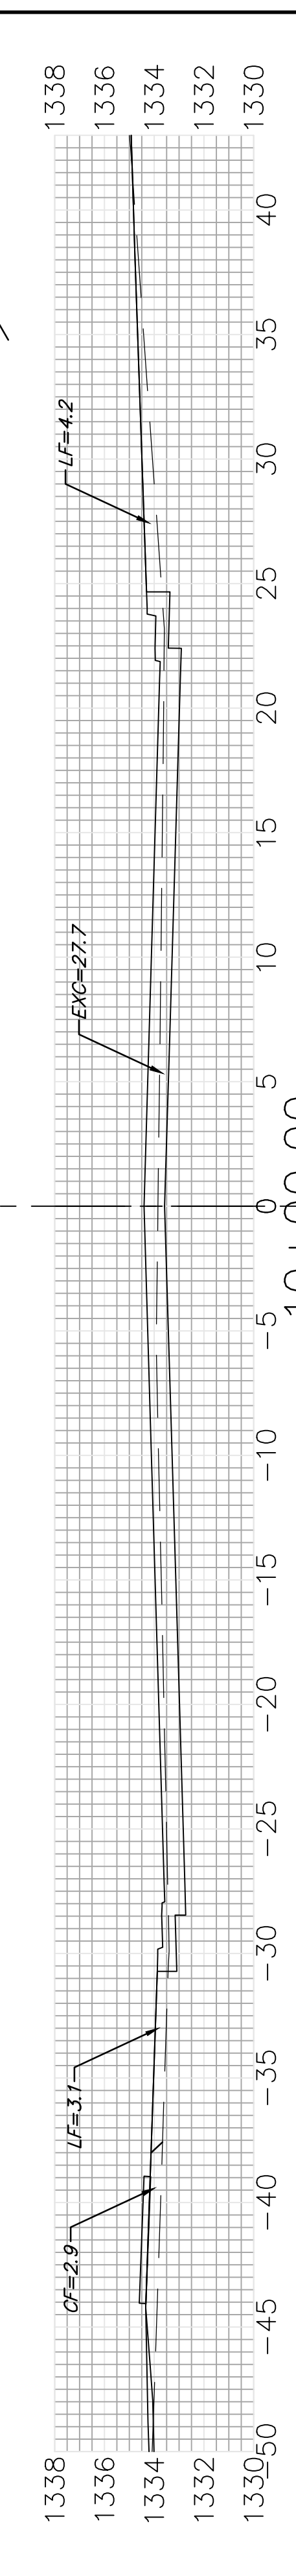


EXC = 27.7

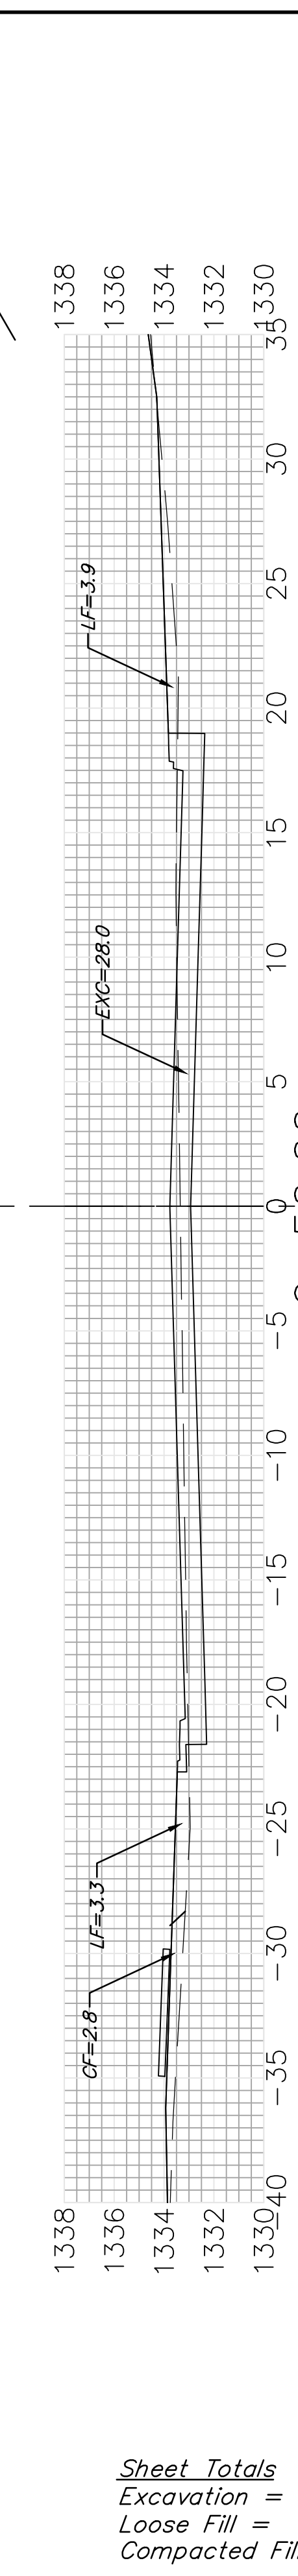

EXC = 28.0

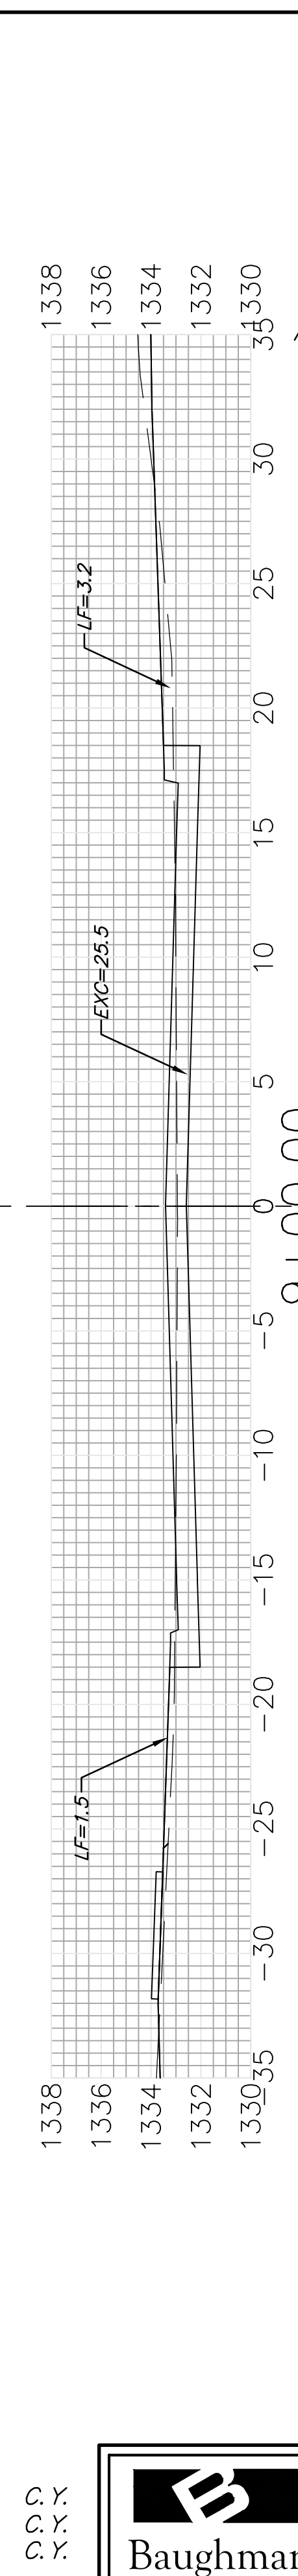

EXC = 25.5

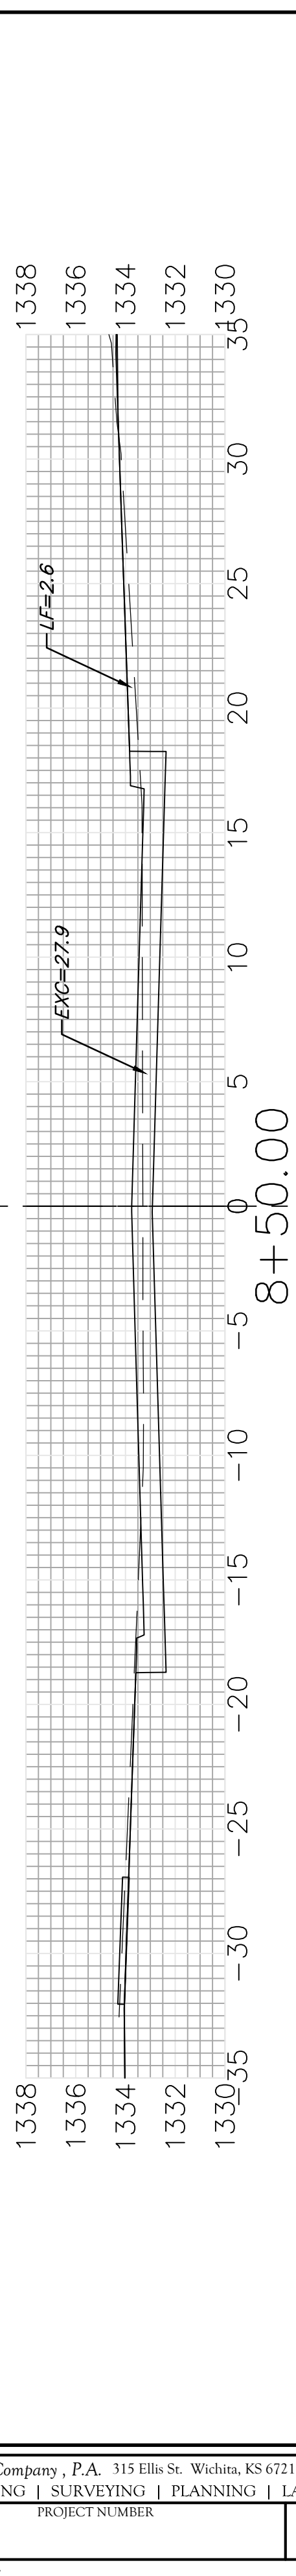

EXC = 27.9

Sheet Totals
Excavation = 299.3 C.Y.
Loose Fill = 114.2 C.Y.
Compacted Fill = 21.0 C.Y.



KOLLMAYER
C