




SCALE: 1" = 40'

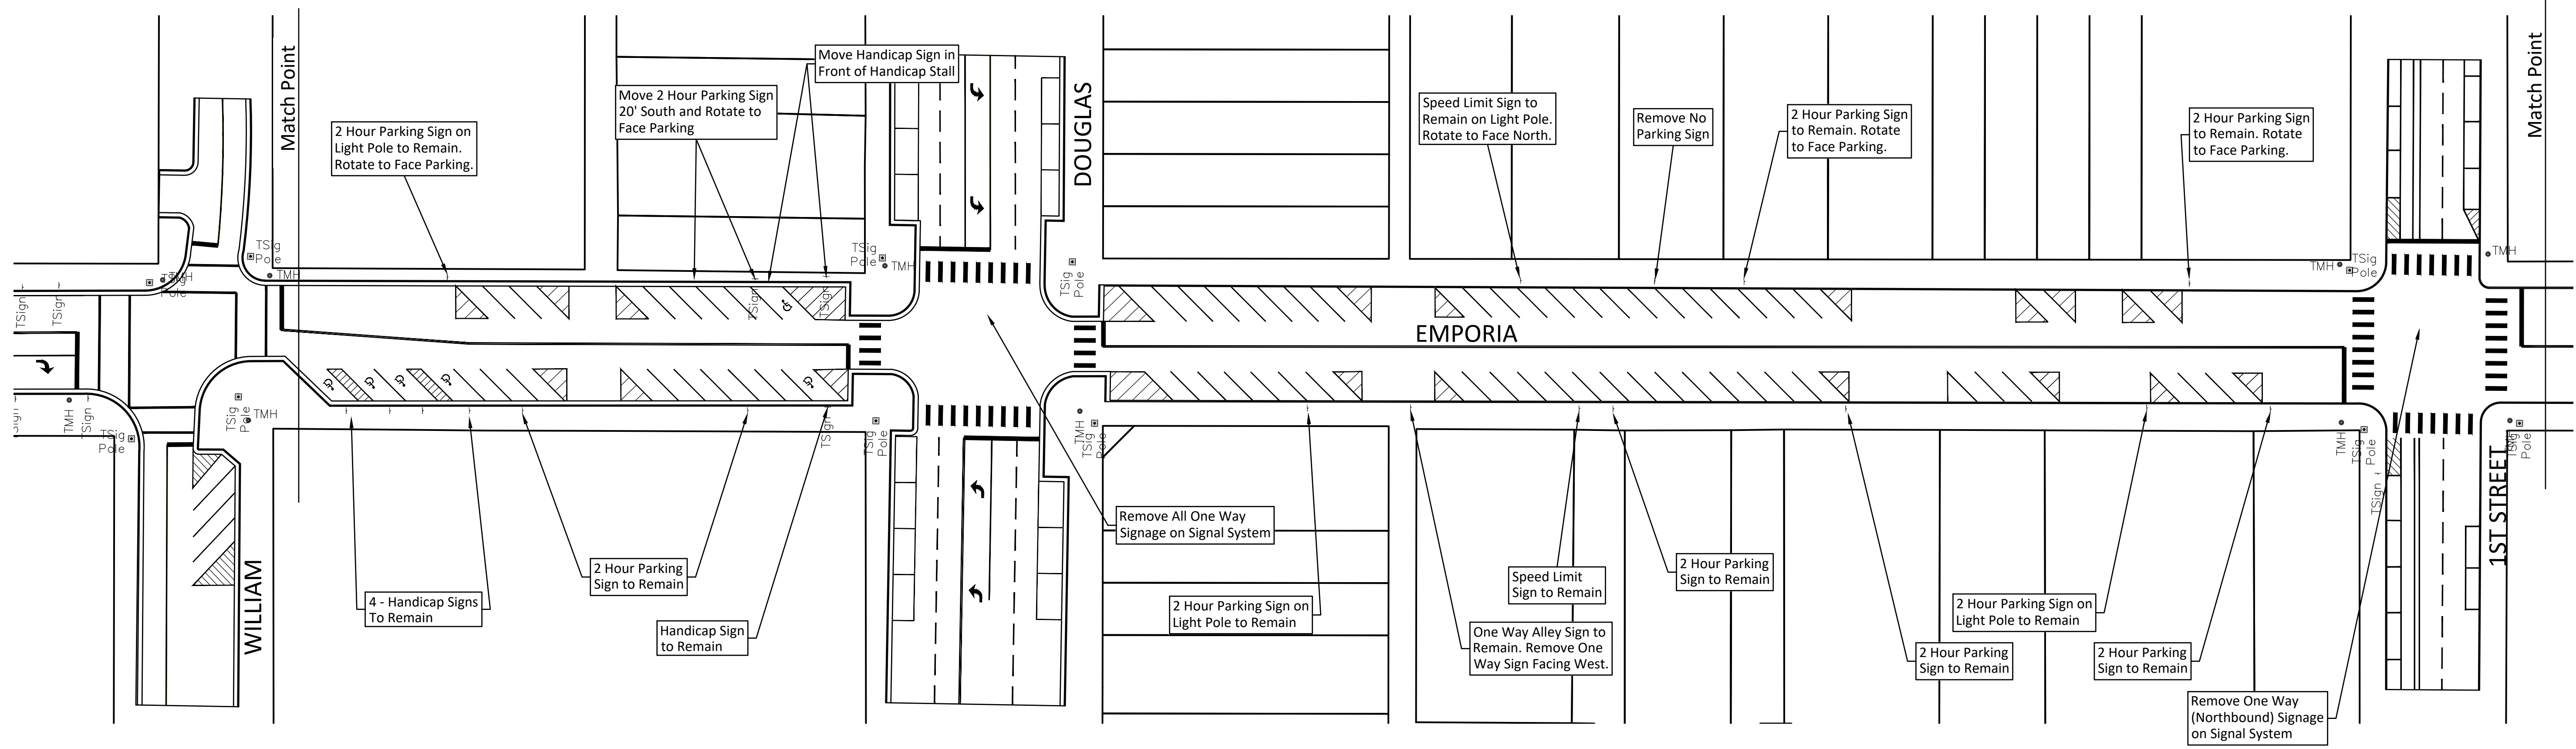

SCALE: 1" = 40'

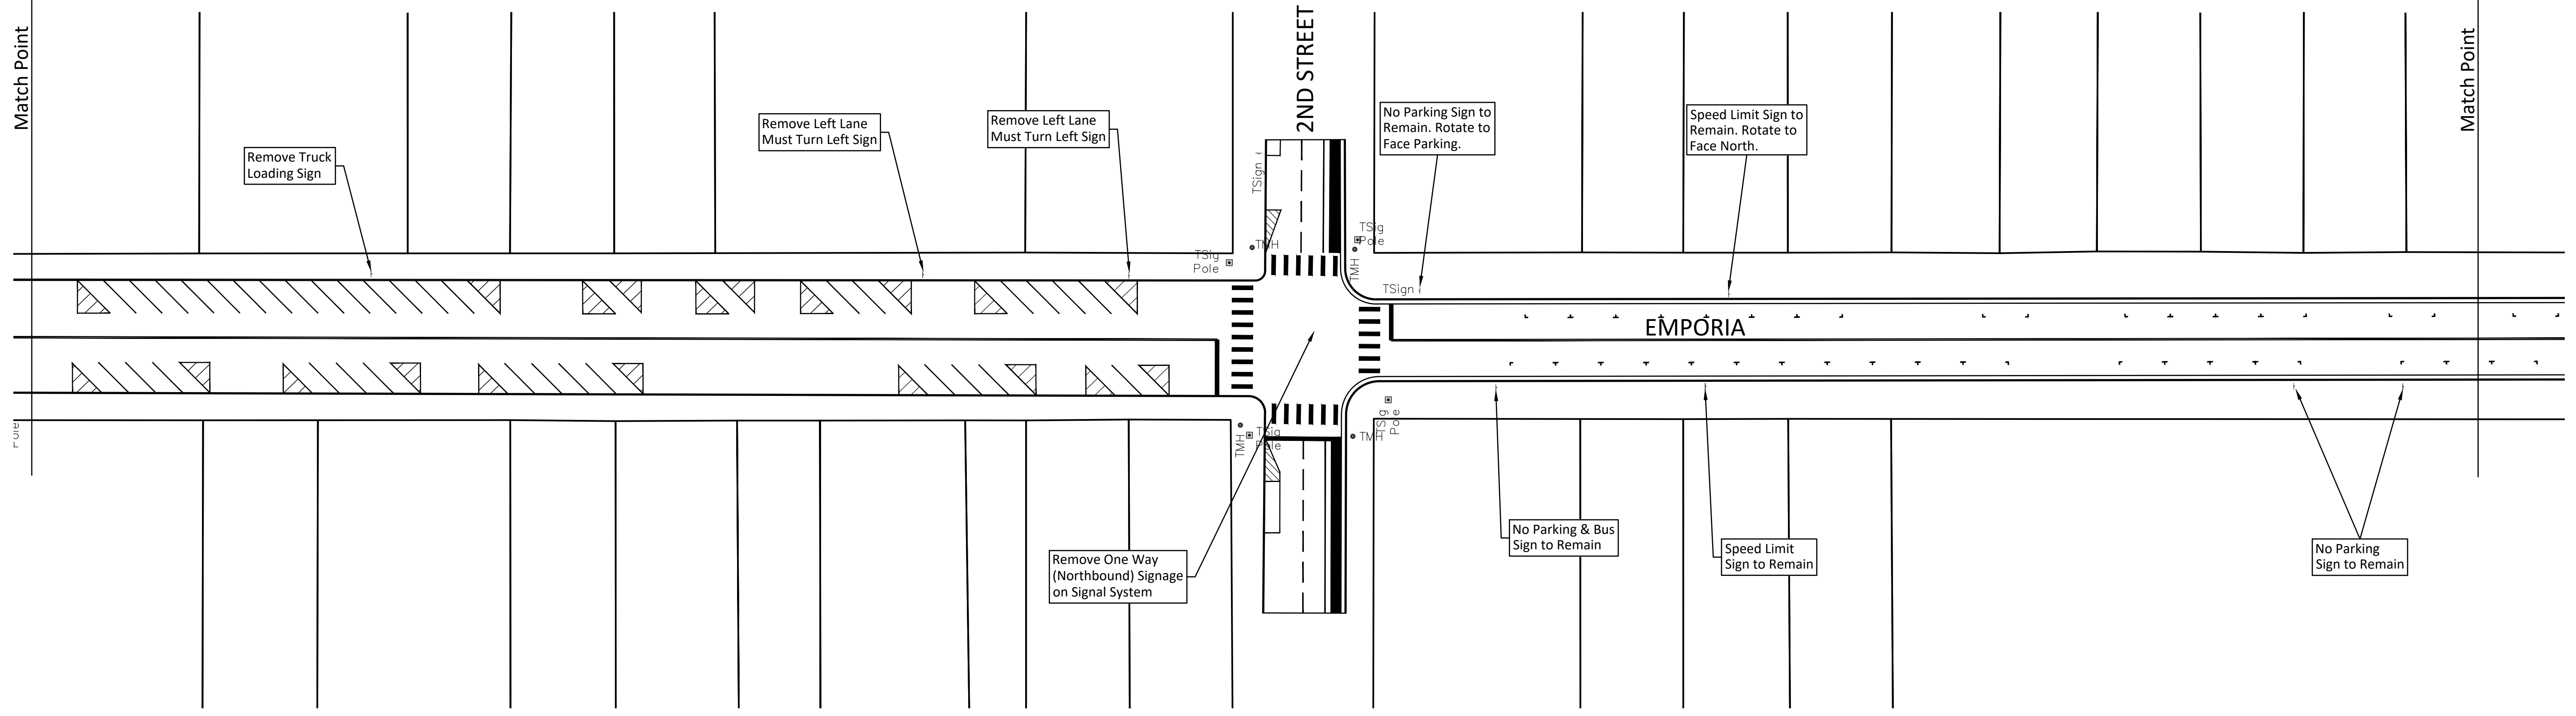

BAUGHMAN COMPANY
 315 Ellis St. Wichita, KS 67211 316-262-7271
 BaughmanCo.com

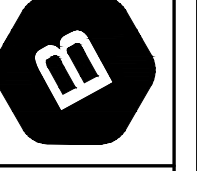

EMPORIA TWO-WAY CONVERSION
SIGNING PLAN
 CAPITAL IMPROVEMENT PROJECT

PROJECT NUMBER: 472-085610
 INTERNAL NUMBER: 20-03-E546
 DESIGN: LP
 DRAWN: LP
 DATE: Nov, 2020
 SHEET
10
 OF
16