




SCALE: 1" = 40'

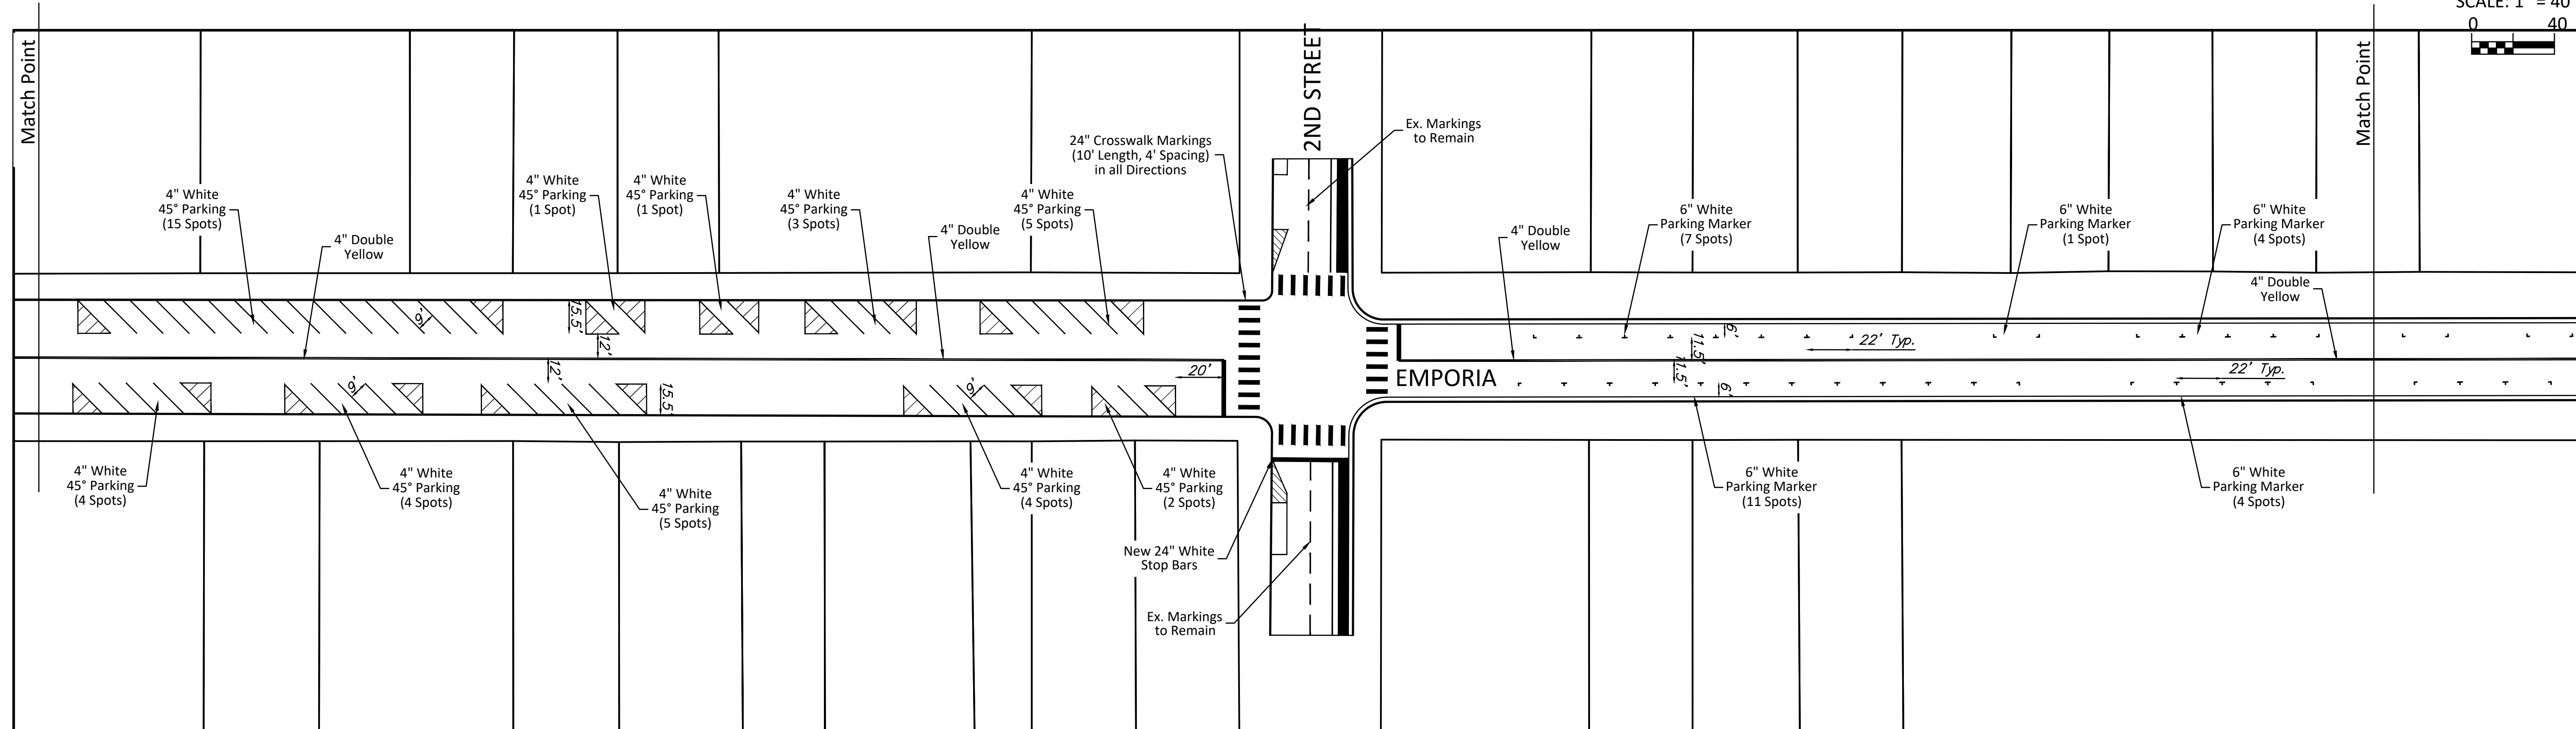

SCALE: 1" = 40'

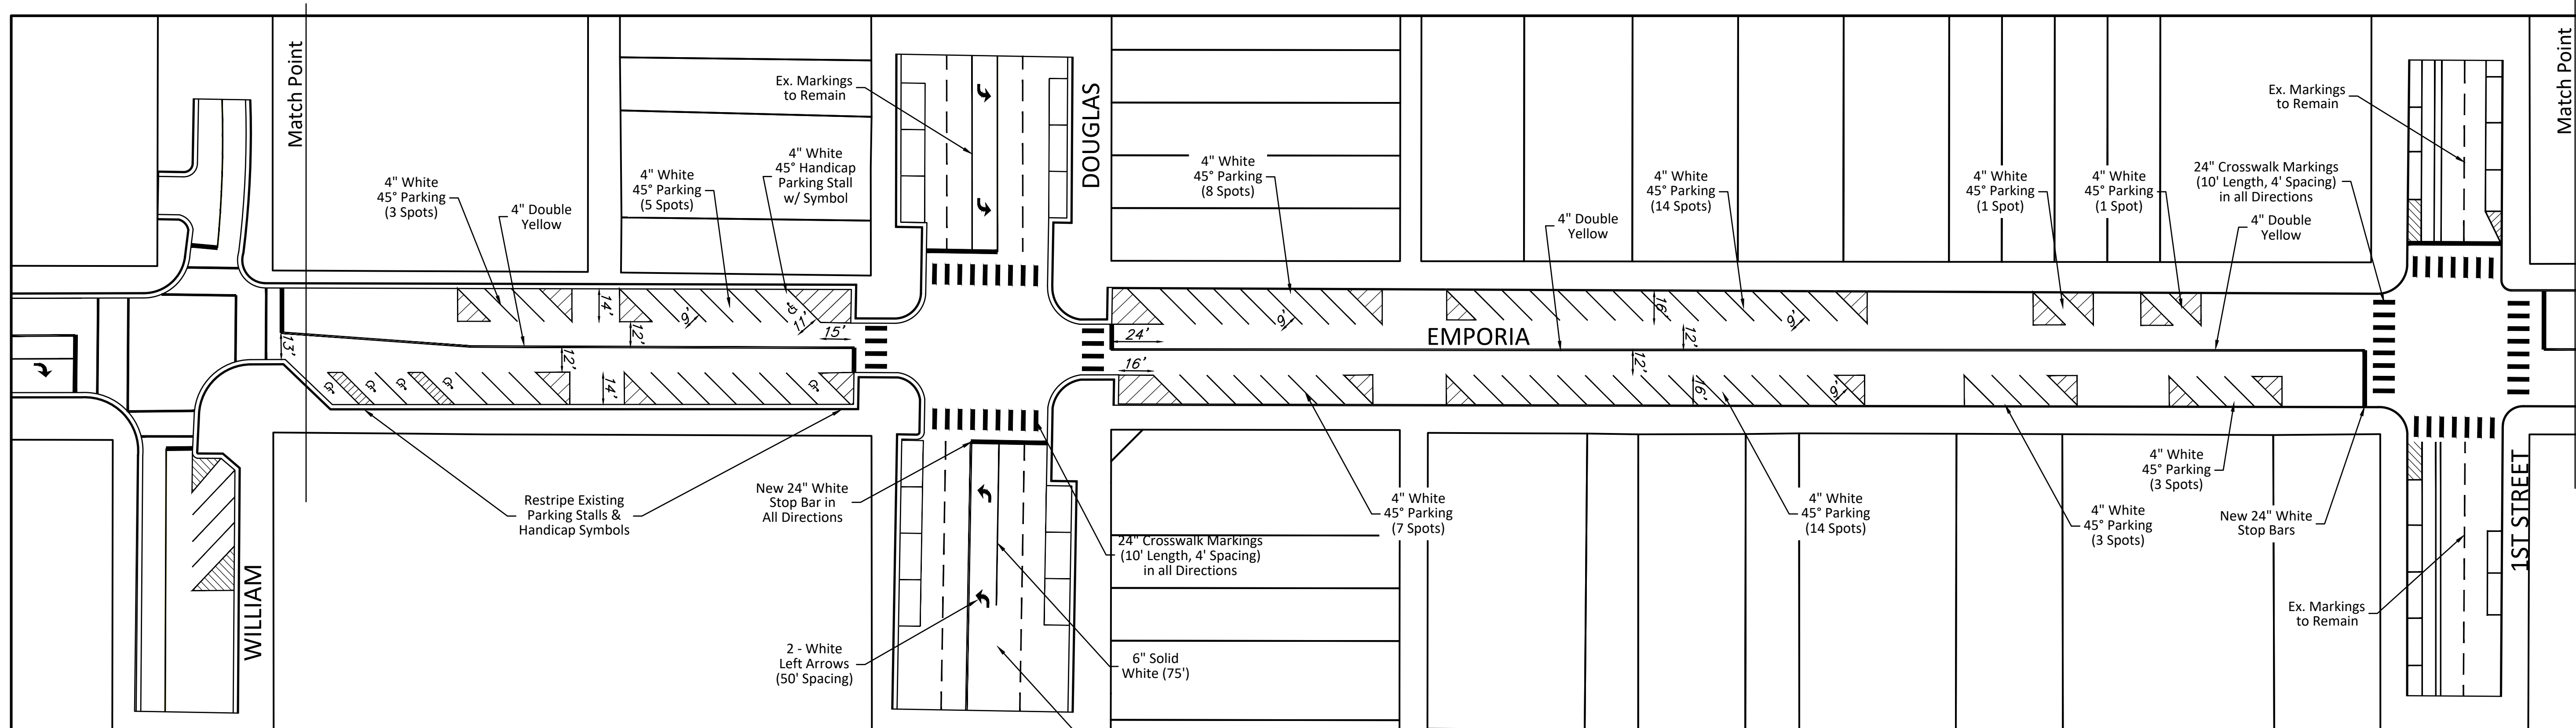

BAUGHMAN COMPANY
315 Ellis St. Wichita, KS 67211 316-262-7271
BaughmanCo.com

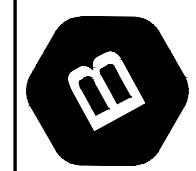

EMPORIA TWO-WAY CONVERSION
MARKING PLAN
CAPITAL IMPROVEMENT PROJECT

PROJECT NUMBER: 472-085610
INTERNAL NUMBER: 20-03-E546
DESIGN: LP
DRAWN: LP
DATE: Nov, 2020
SHEET
OF 14
16