
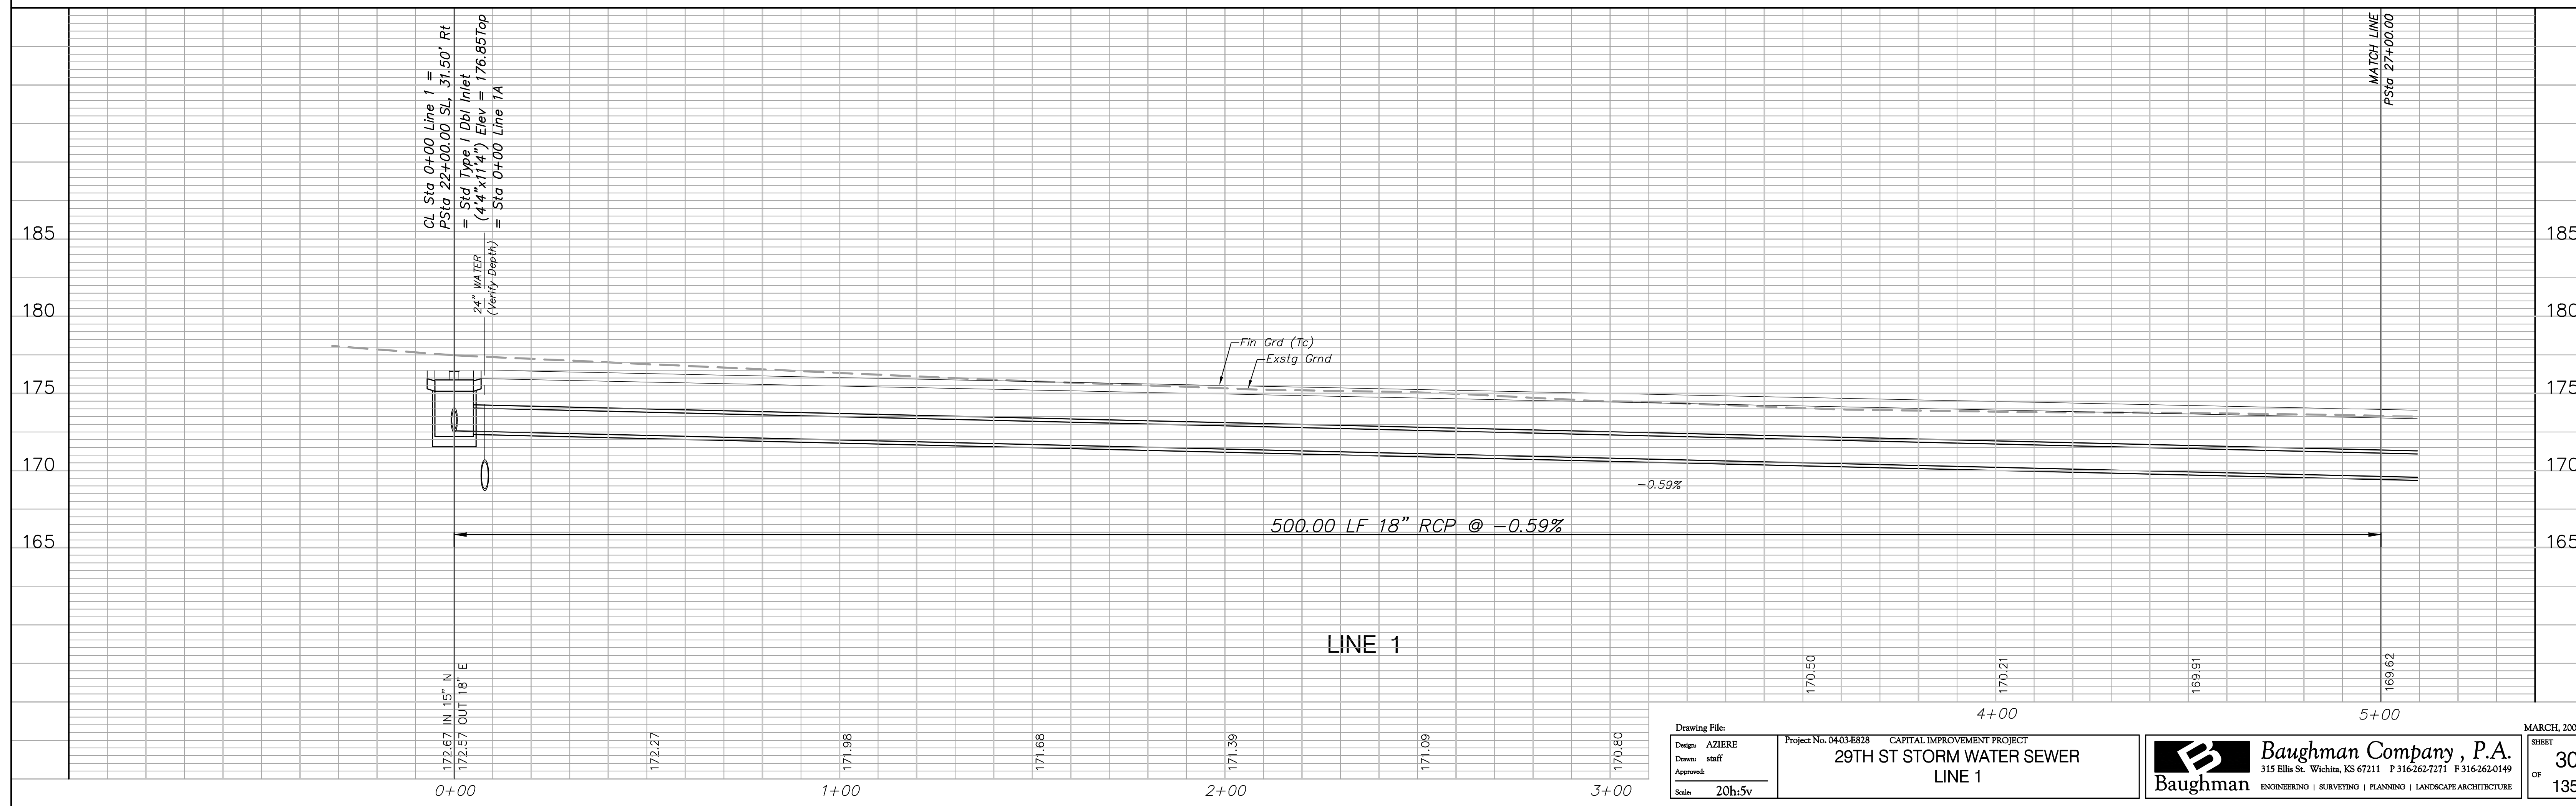
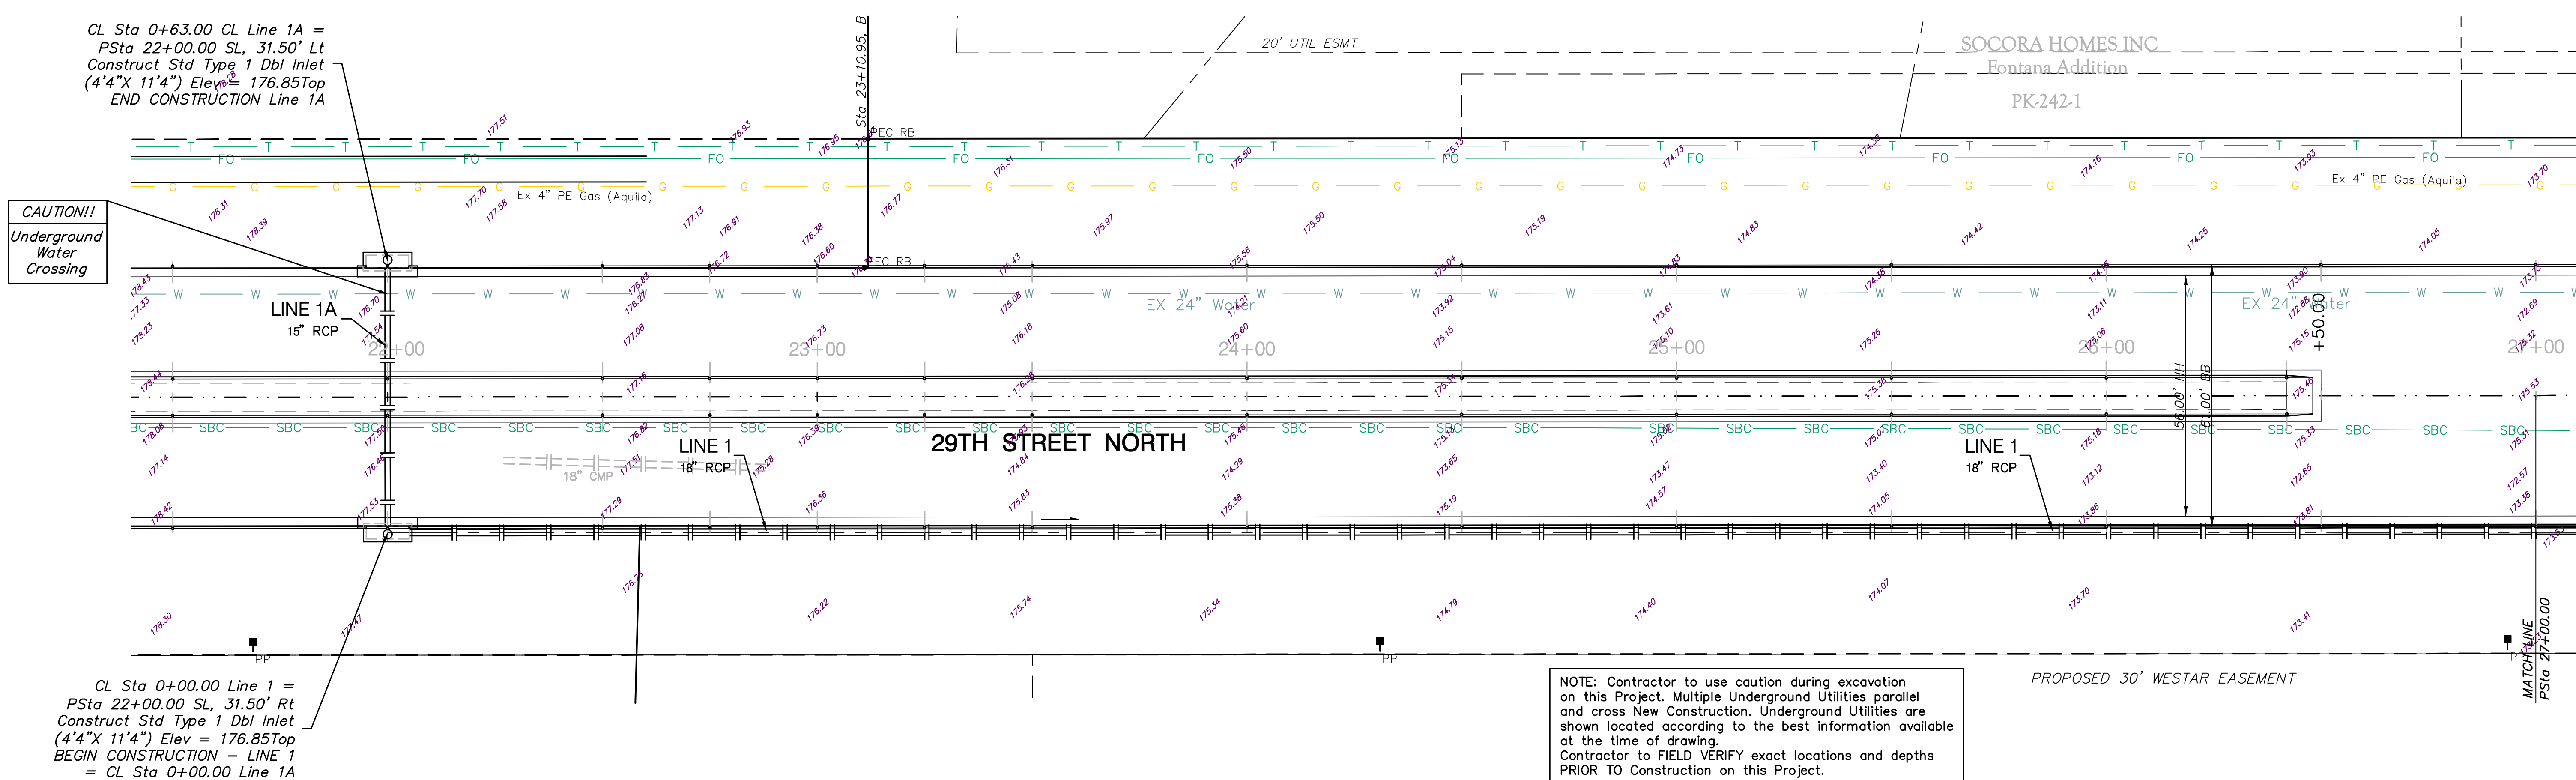


PRWA REGION NO.	STATE	PROJECT NO.	FISCAL YEAR	SHEET NO.	TOTAL SHEETS
7	KANSAS	87N-0348-01	2007	30	135

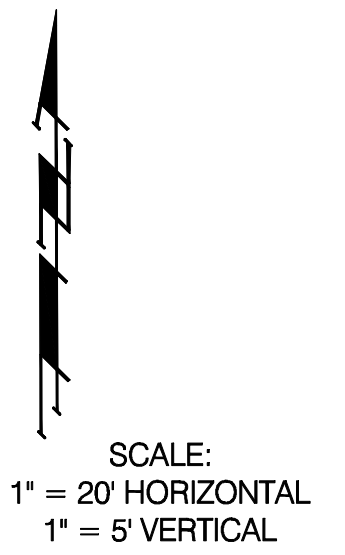

Drawing File: Design: AZIERE Drawn: staff Approved: Scale: 20h:5v	Project No. 0403-E828 CAPITAL IMPROVEMENT PROJECT 29TH ST STORM WATER SEWER LINE 1	Baughman Company, P.A. 315 Ellis St. Wichita, KS 67211 P 316-262-7271 F 316-262-0149 ENGINEERING SURVEYING PLANNING LANDSCAPE ARCHITECTURE	MARCH, 2007 SHEET OF 30 135
---	--	---	--