



PRWA REGION NO.	STATE	PROJECT NO.	FISCAL YEAR	SHEET NO.	TOTAL SHEETS
7	KANSAS	87N-0348-01	2007	32	135

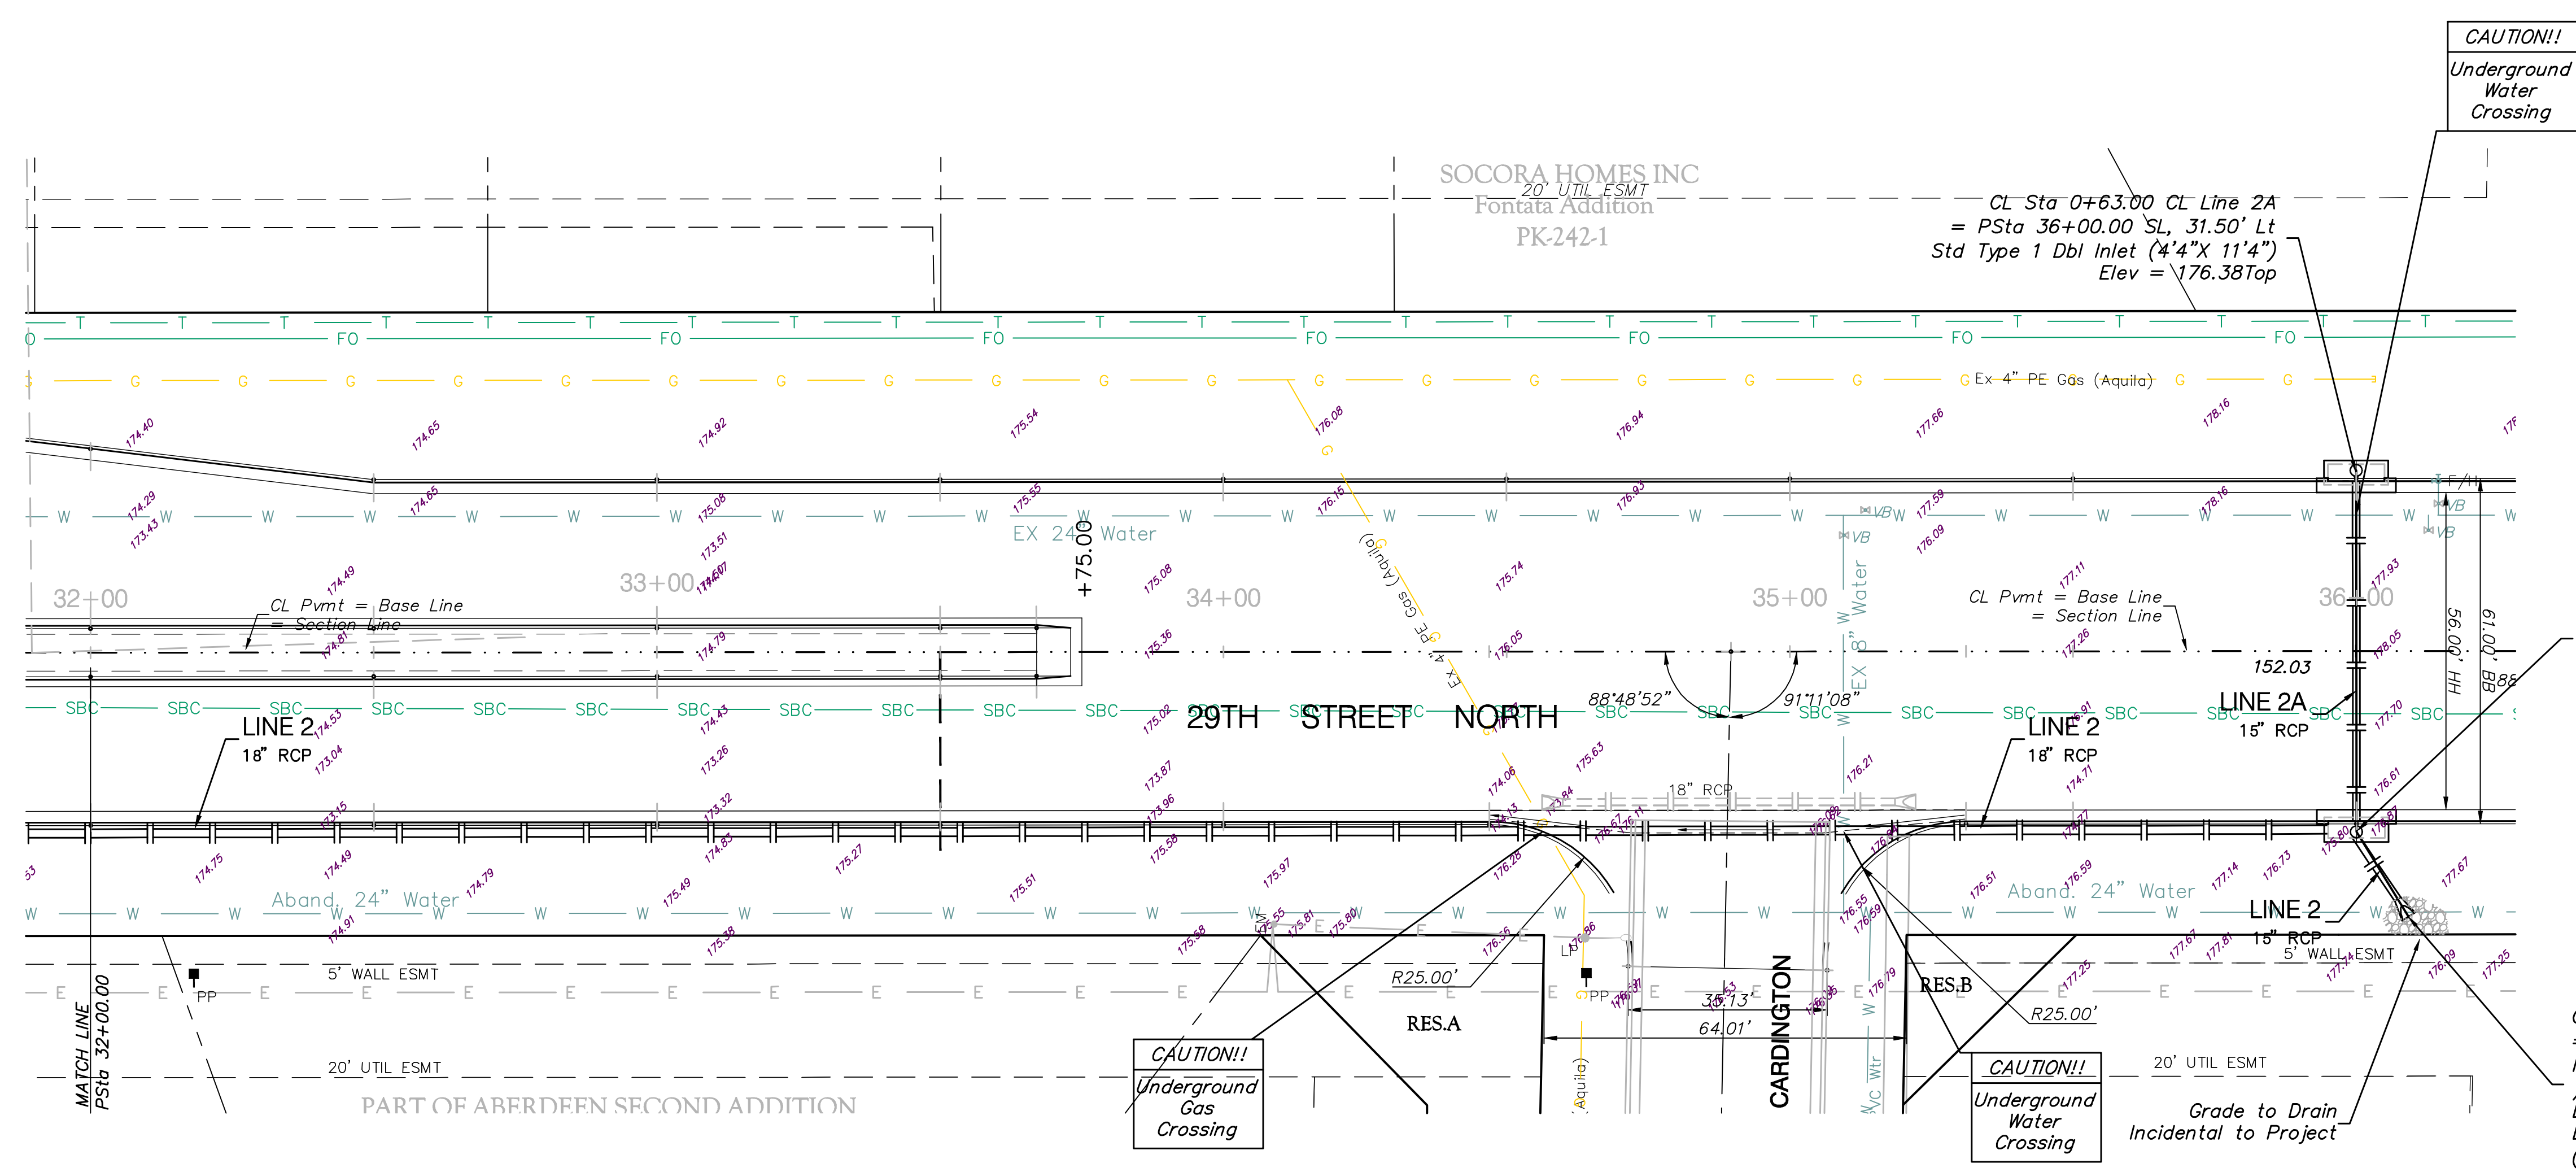

SCALE:  
1" = 20' HORIZONTAL  
1" = 5' VERTICAL

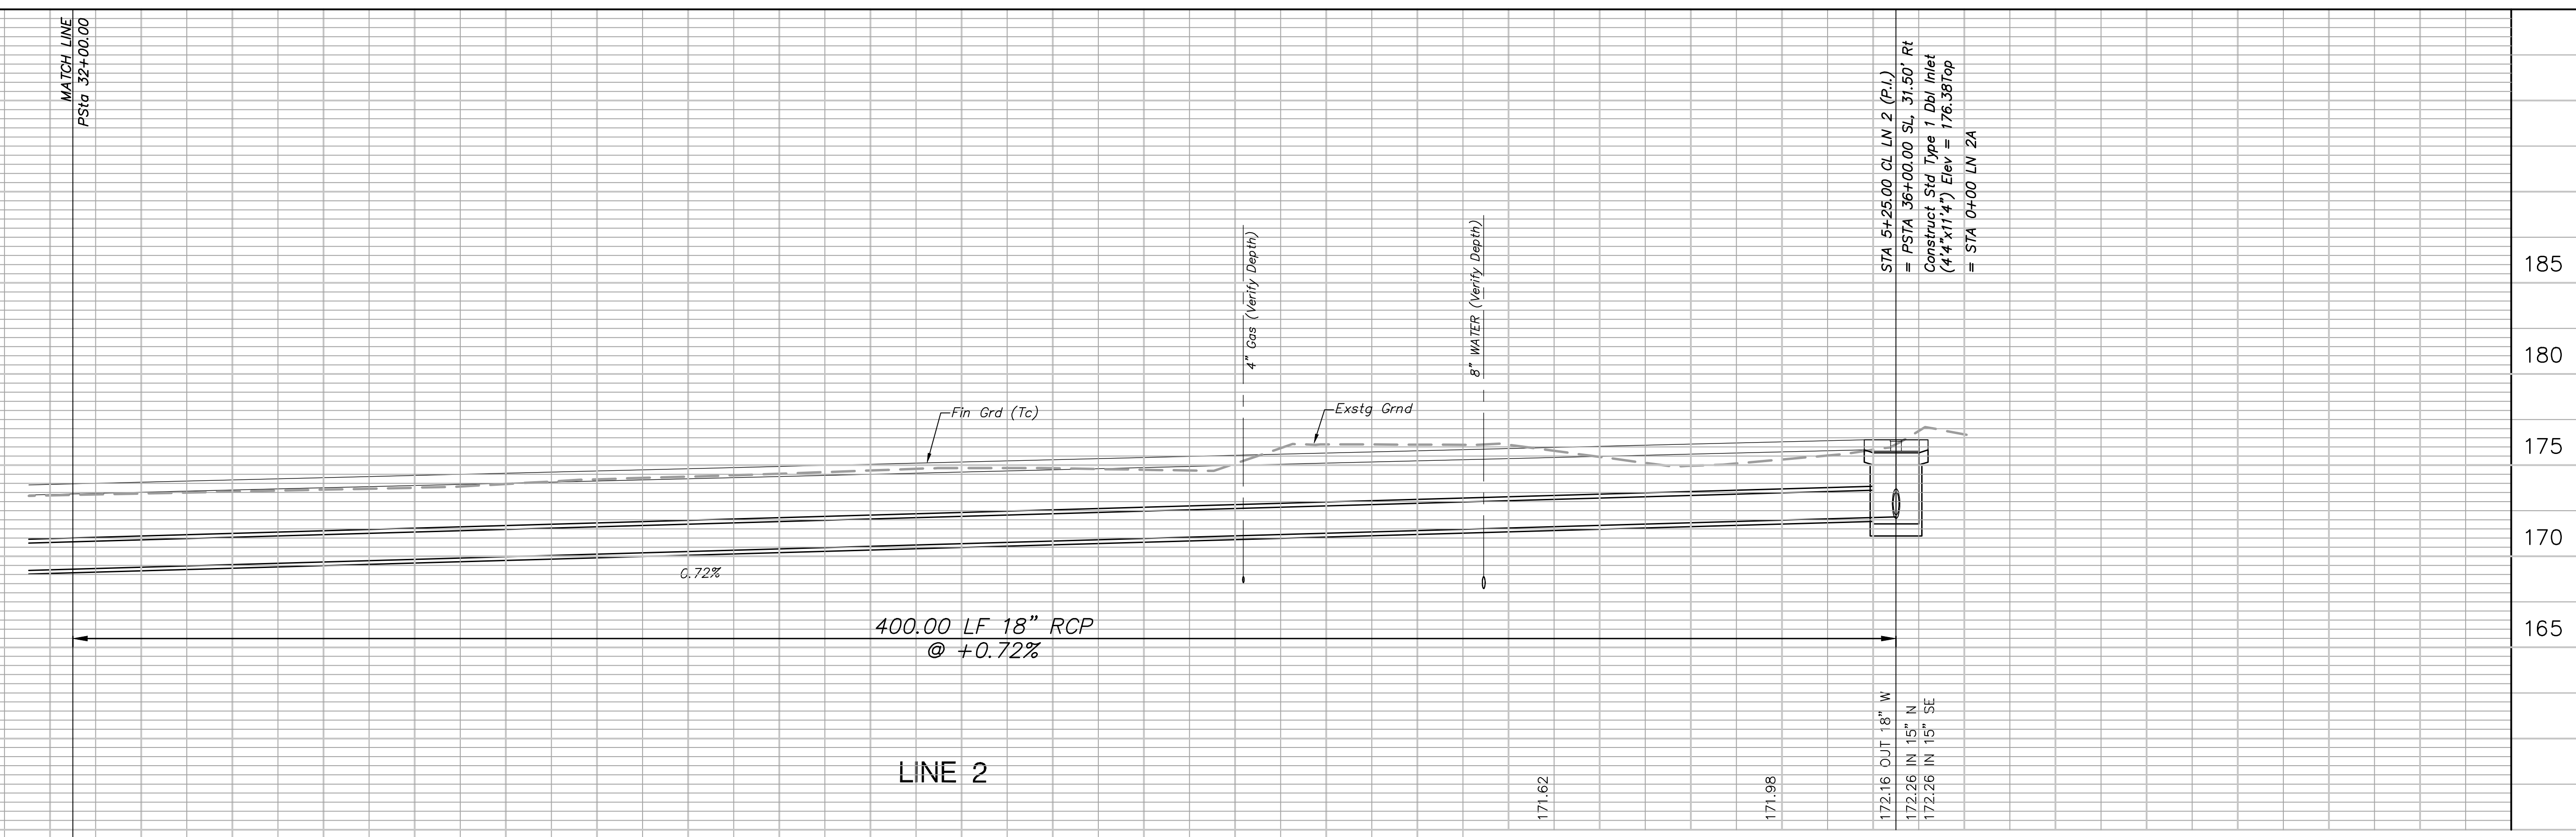

Drawing File:	Project No. 0403-E828	CAPITAL IMPROVEMENT PROJECT	MARCH, 2007
Design: AZIERE	29TH ST STORM WATER SEWER		SHEET 32 OF 135
Drawn: STAFF	LINE 2		
Approved:	Scale: 20h:5v	Baughman Company, P.A. 315 Ellis St. Wichita, KS 67211 P 316-262-7271 F 316-262-0149 ENGINEERING   SURVEYING   PLANNING   LANDSCAPE ARCHITECTURE	