


RTWA REGION NO.	STATE	PROJECT NO.	FISCAL YEAR	SHEET NO.	TOTAL SHEETS
7	KANSAS	87N-0348-01	2007	61	135

0 10 20
SCALE: 1" = 20'

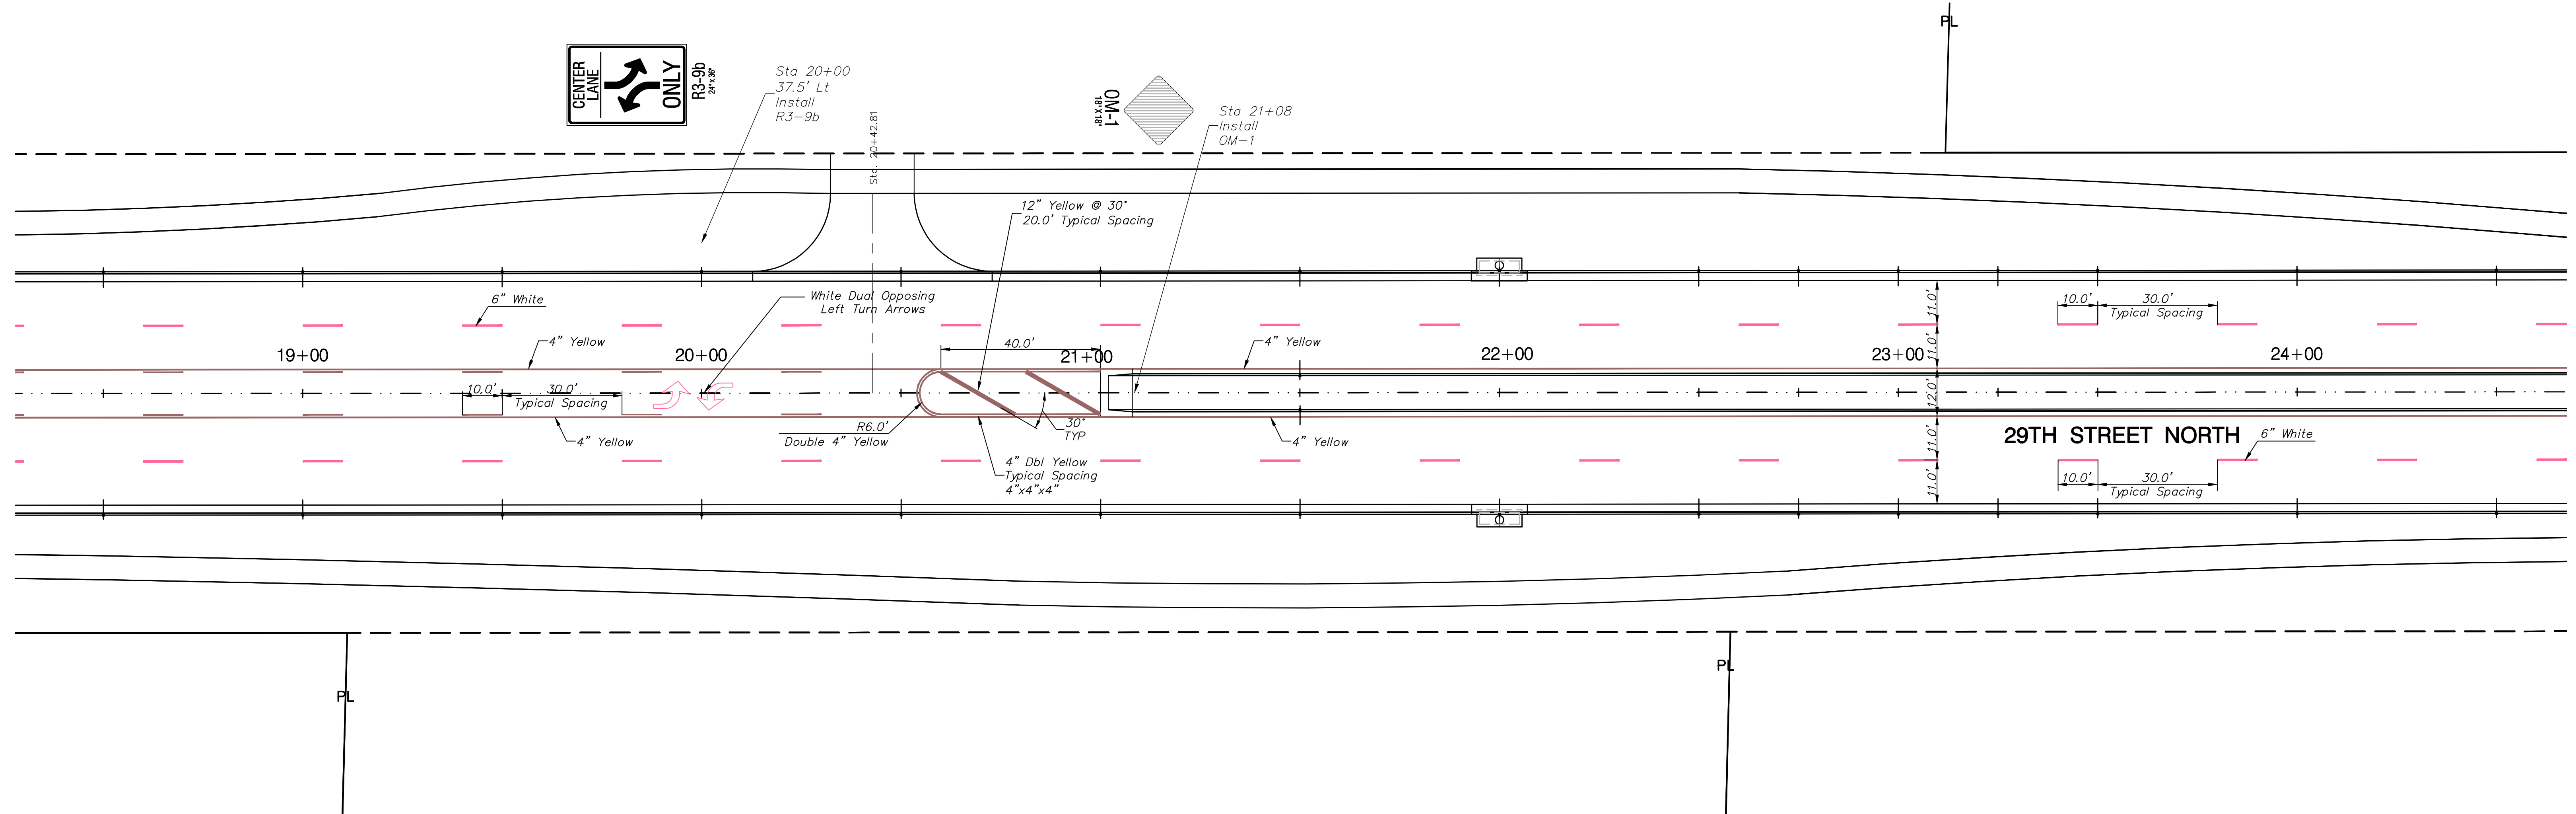

Drawing File: F:\eng\29th (Maine-119th)\(Paw04)

Design: AZIERE
Drawn: AZIERE
Approved: JFB
Scale: NOTED

Project No. 0403-E828 CAPITAL IMPROVEMENT PROJECT
29th Street Marking and Signing Plan
Sta. 18+50 to Sta. 24+50
29th Street Paving Project - Maine Road to 119th Street

B Baughman Company, P.A.
315 Ella St. Wichita, KS 67211 P 316-262-7271 F 316-262-0149
Baughman ENGINEERING | SURVEYING | PLANNING | LANDSCAPE ARCHITECTURE

March, 2007

SHEET
61
OF
135