
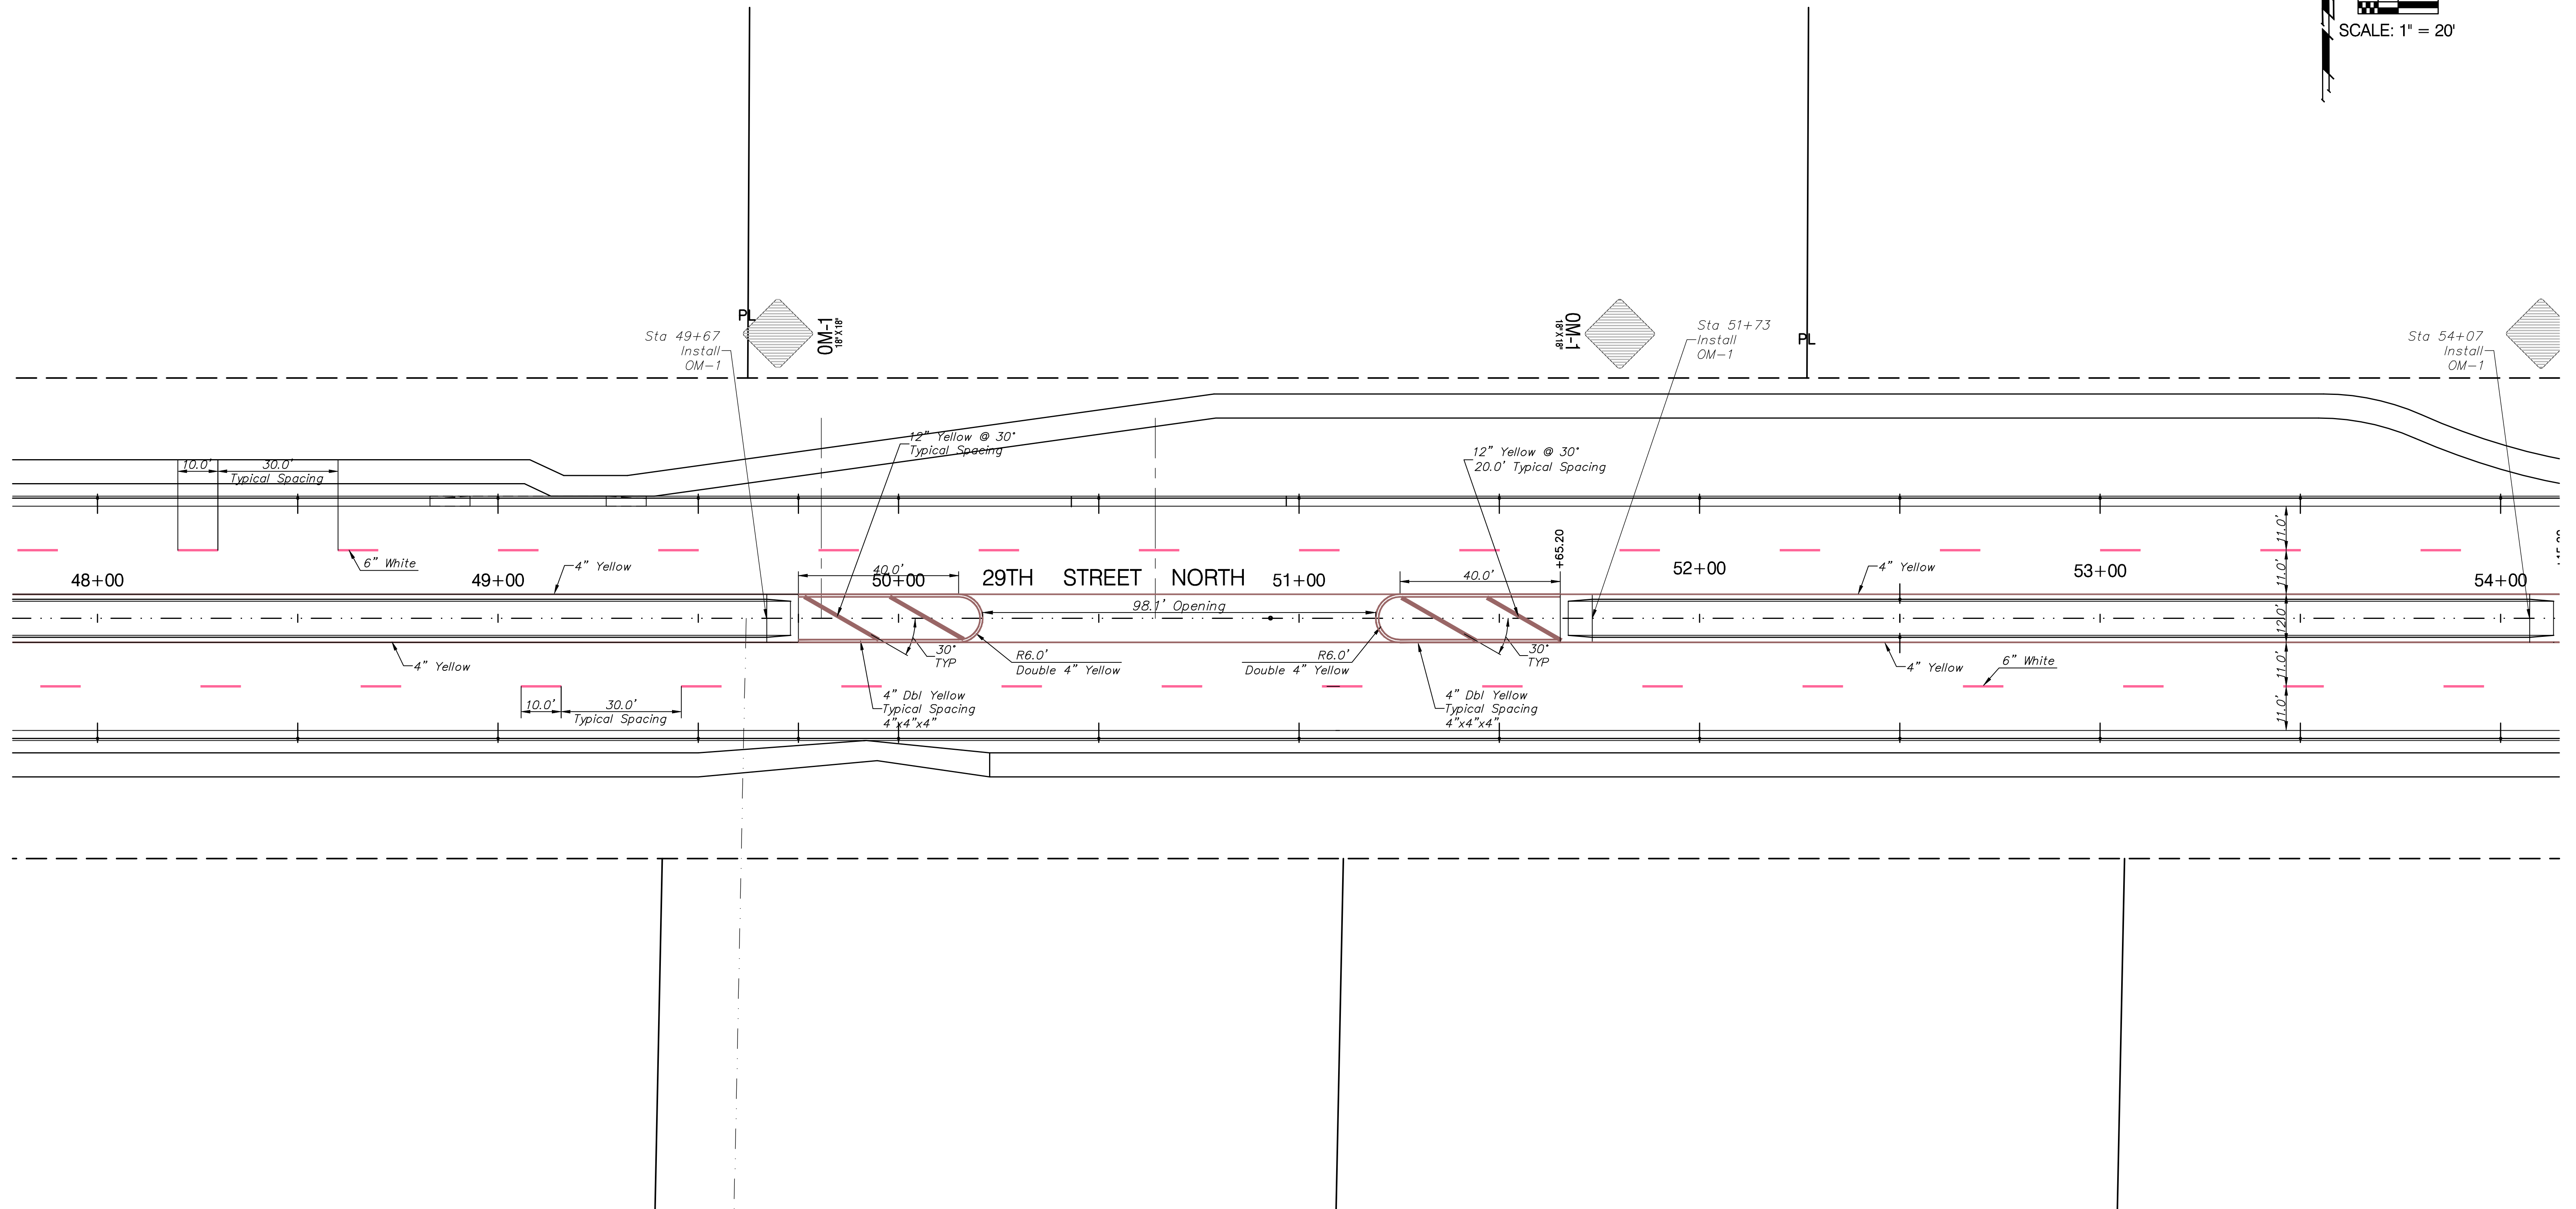


BENCHMARKS

BM#7 - Railroad Spike on South face of the Power Pole,
 Located next to the 1st Power Pole West of red brick house
 on the North Side of 29th Street.
 Elev. = 1350.96 MSL (163.56 City Datum)

FWWA REGION NO.	STATE	PROJECT NO.	FISCAL YEAR	SHEET NO.	TOTAL SHEETS
7	KANSAS	87N-0348-01	2007	66	135

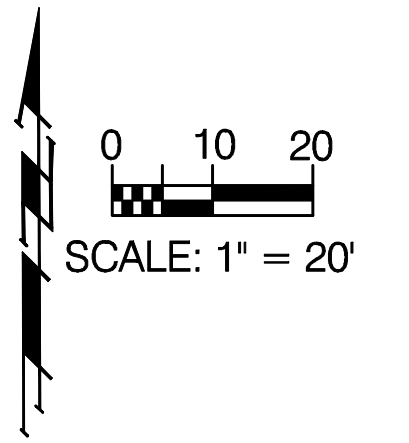

Drawing File: F:\eng\29th (Maine-119th)\(Paw09)

Design: AZIERE Project No. 0403-E828 CAPITAL IMPROVEMENT PROJECT
 Drawn: AZIERE
 Approved: JFB
 Scale: NOTED

29th Street Marking and Signing Plan
 Sta. 48+00 to Sta. 54+00
 29th Street Paving Project - Maine Road to 119th Street

Baughman Company, P.A.
 315 Ella St. Wichita, KS 67211 P 316-262-7271 F 316-262-0149
 ENGINEERING | SURVEYING | PLANNING | LANDSCAPE ARCHITECTURE

March, 2007

SHEET
 66
 OF
 135